



F.A.P. RTE.	SECTION	COUNTY	TOTAL SHEETS	SHEET NO.
310	81B-1	MORGAN	114	24
STA. 149+00.00		TO STA. 155+00.00		
CONTRACT NO. 72528				

SECTION 81B-1
LOCATION 3
BEGINS
STATION 153+03.50

SAM AND ANTOWELL A ALFAND

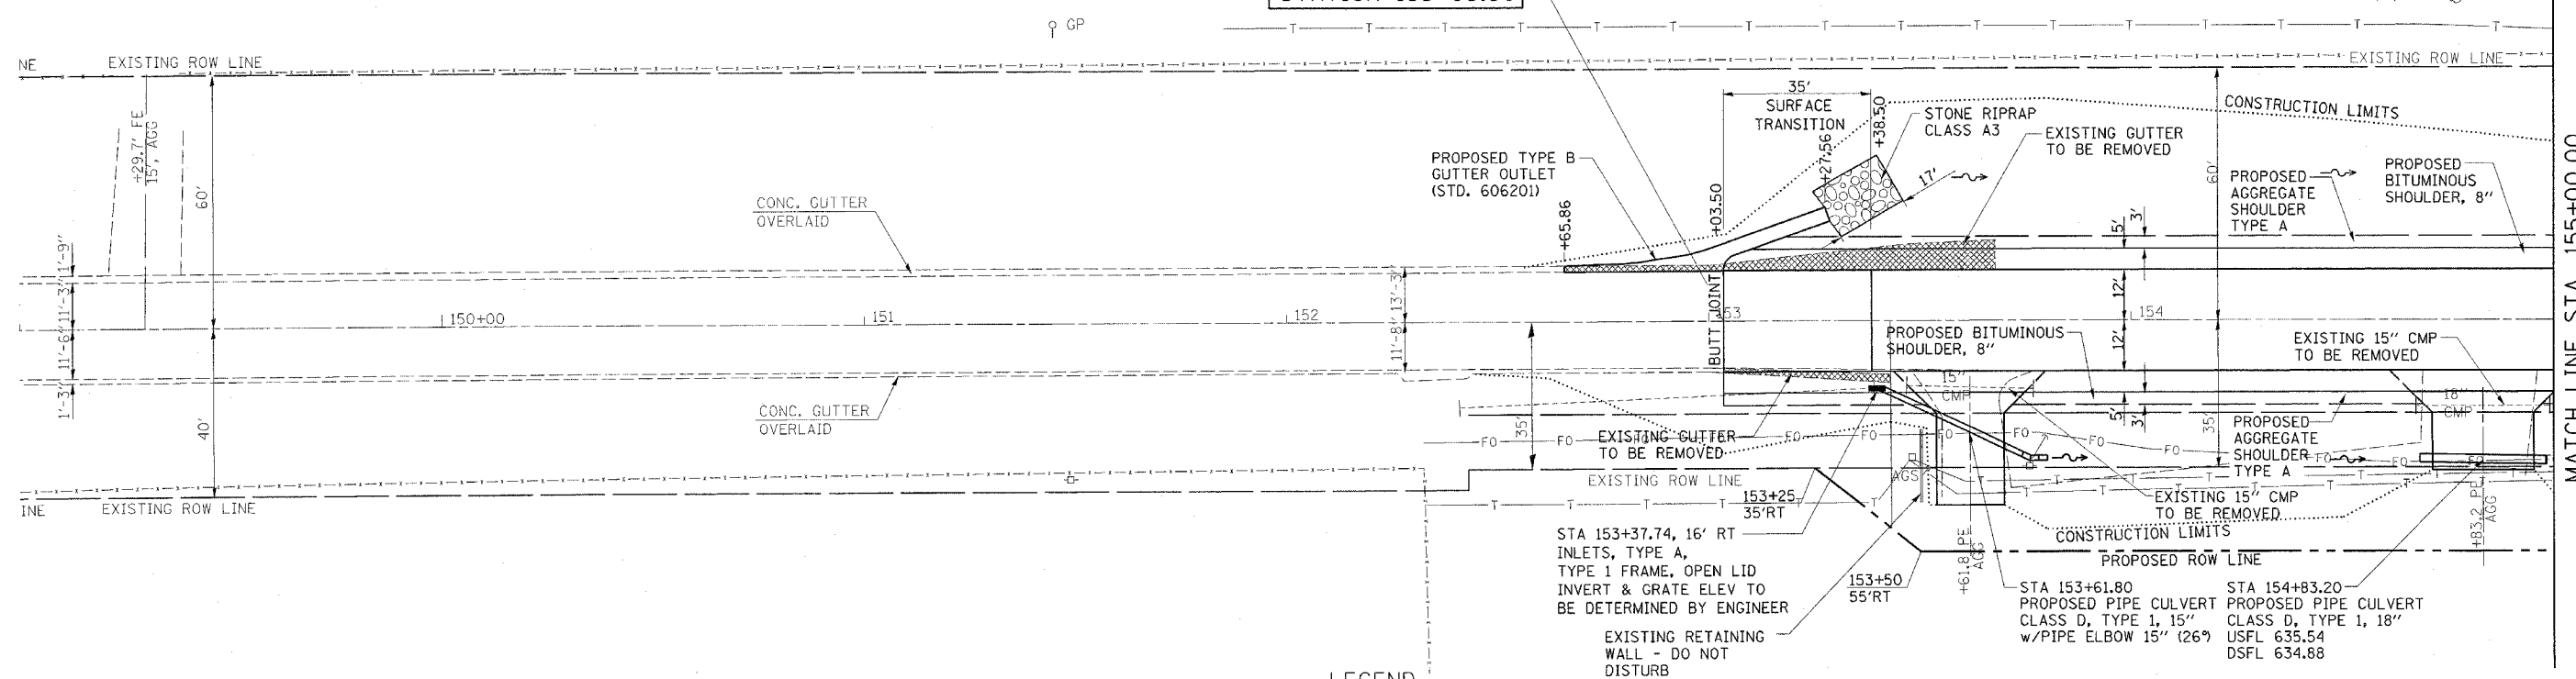

LEGEND

 


MARVIN D. HOWERTON



DATE	
BY	
CHECKED	
NO.	

DATE	
BY	
CHECKED	
NO.	

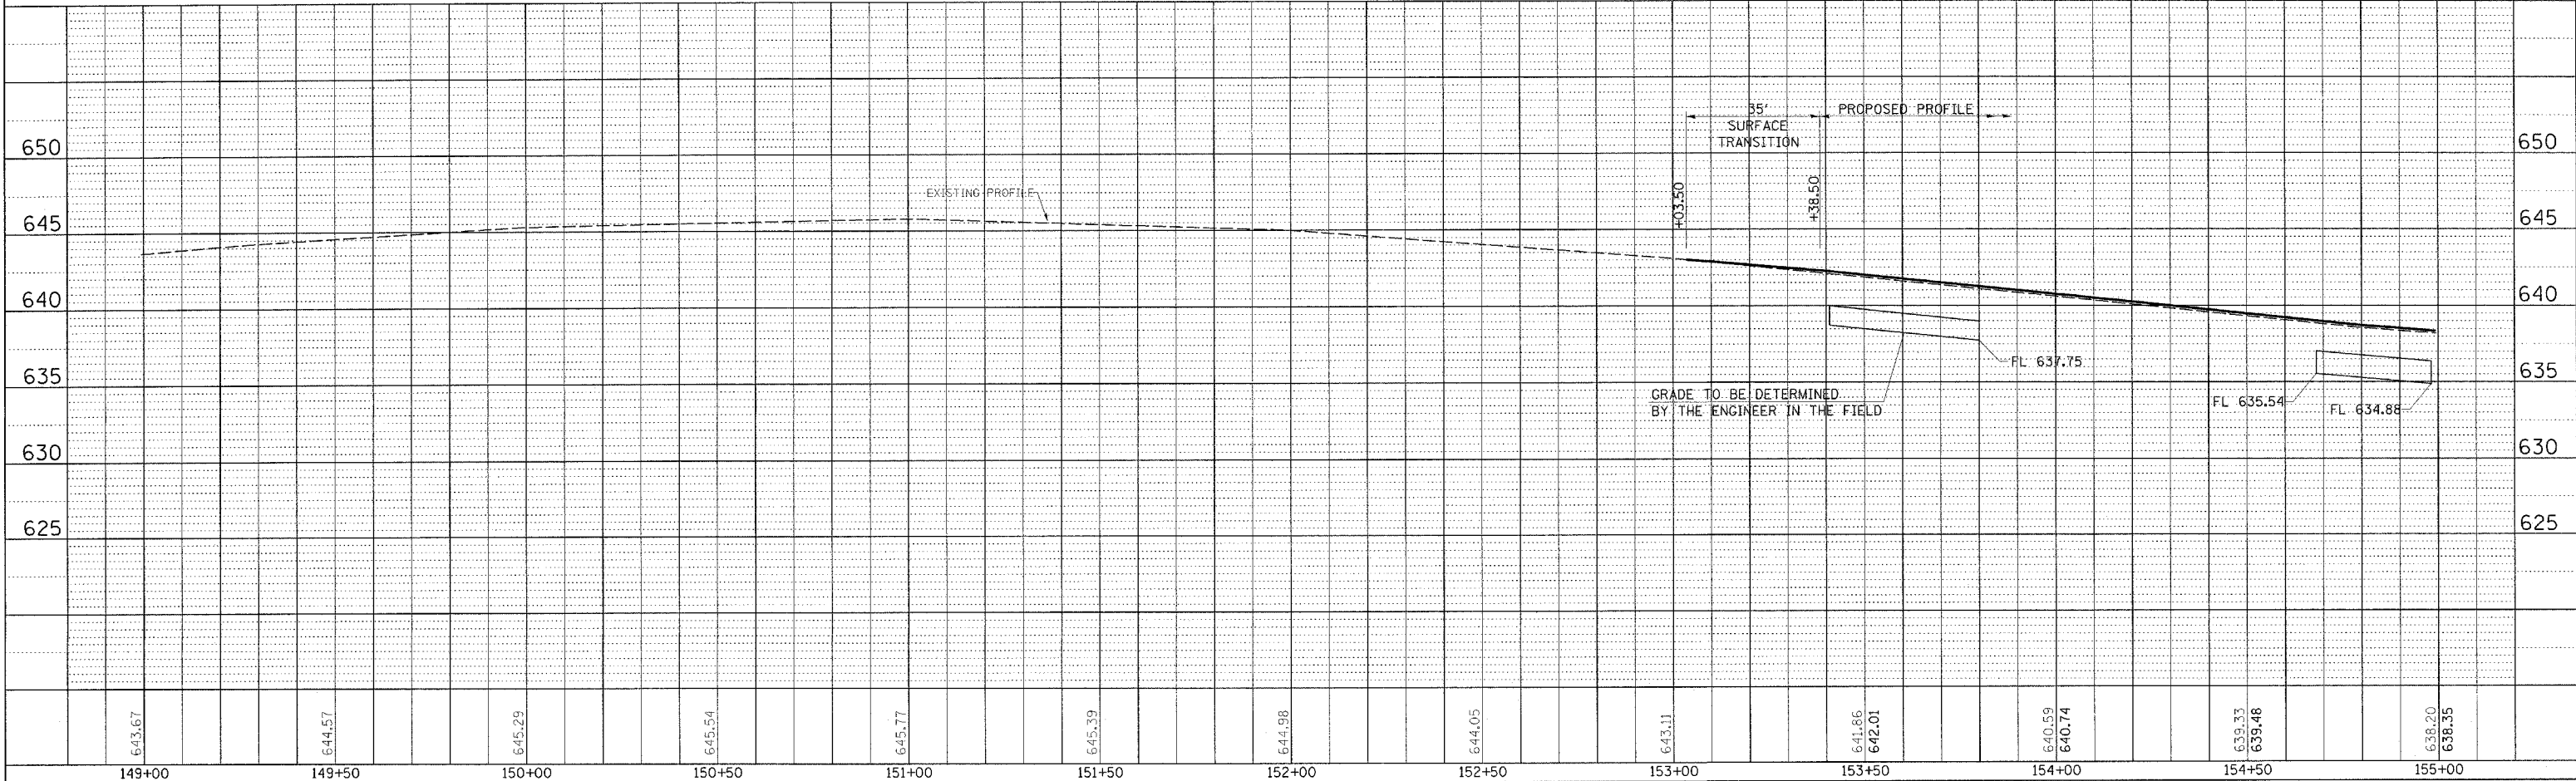

DGN-SPEC
DATE-TIME *TIME\$ *USER*

PLAN AND PROFILE, US 67/IL 267 LOCATION 3, STA 149+00 TO STA 155+00