
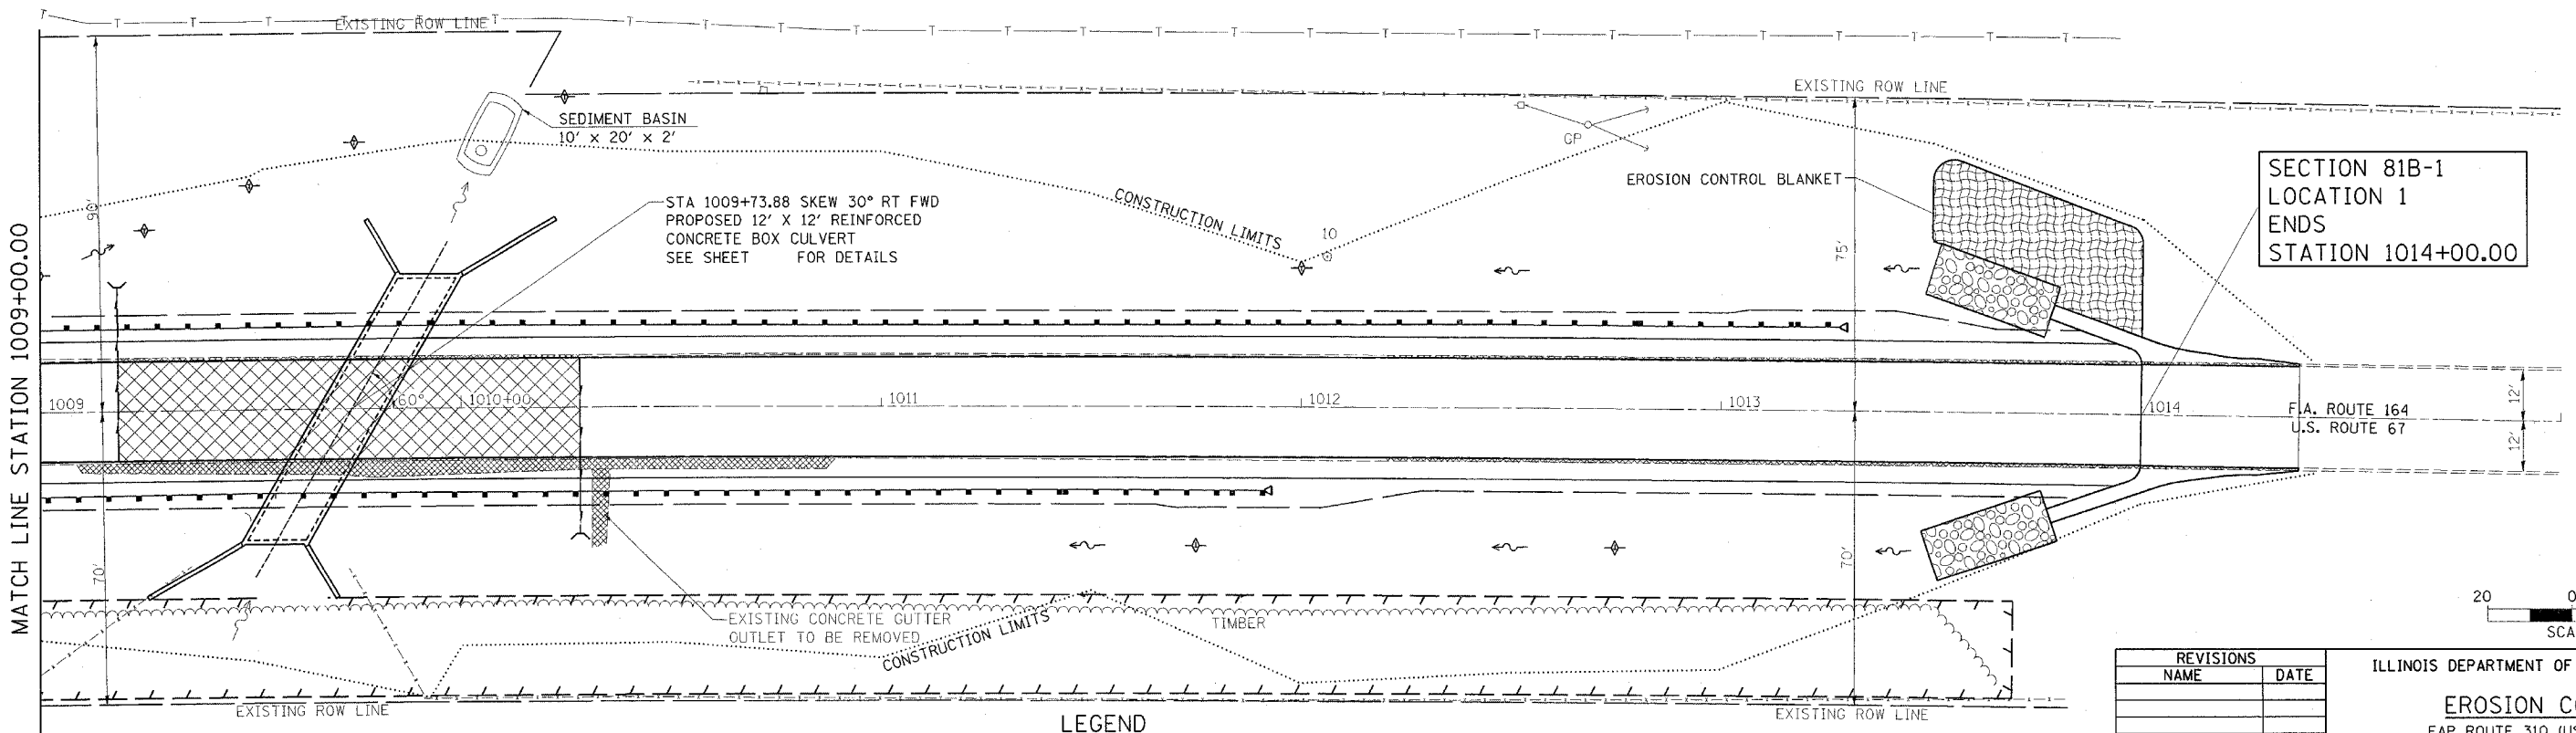


F.A. RTE.	SECTION	COUNTY	TOTAL SHEETS	SHEET NO.
310	81B-1	MORGAN	114	36
STA. 1003+00		TO STA. 1014+00		
CONTRACT NO. 72528				

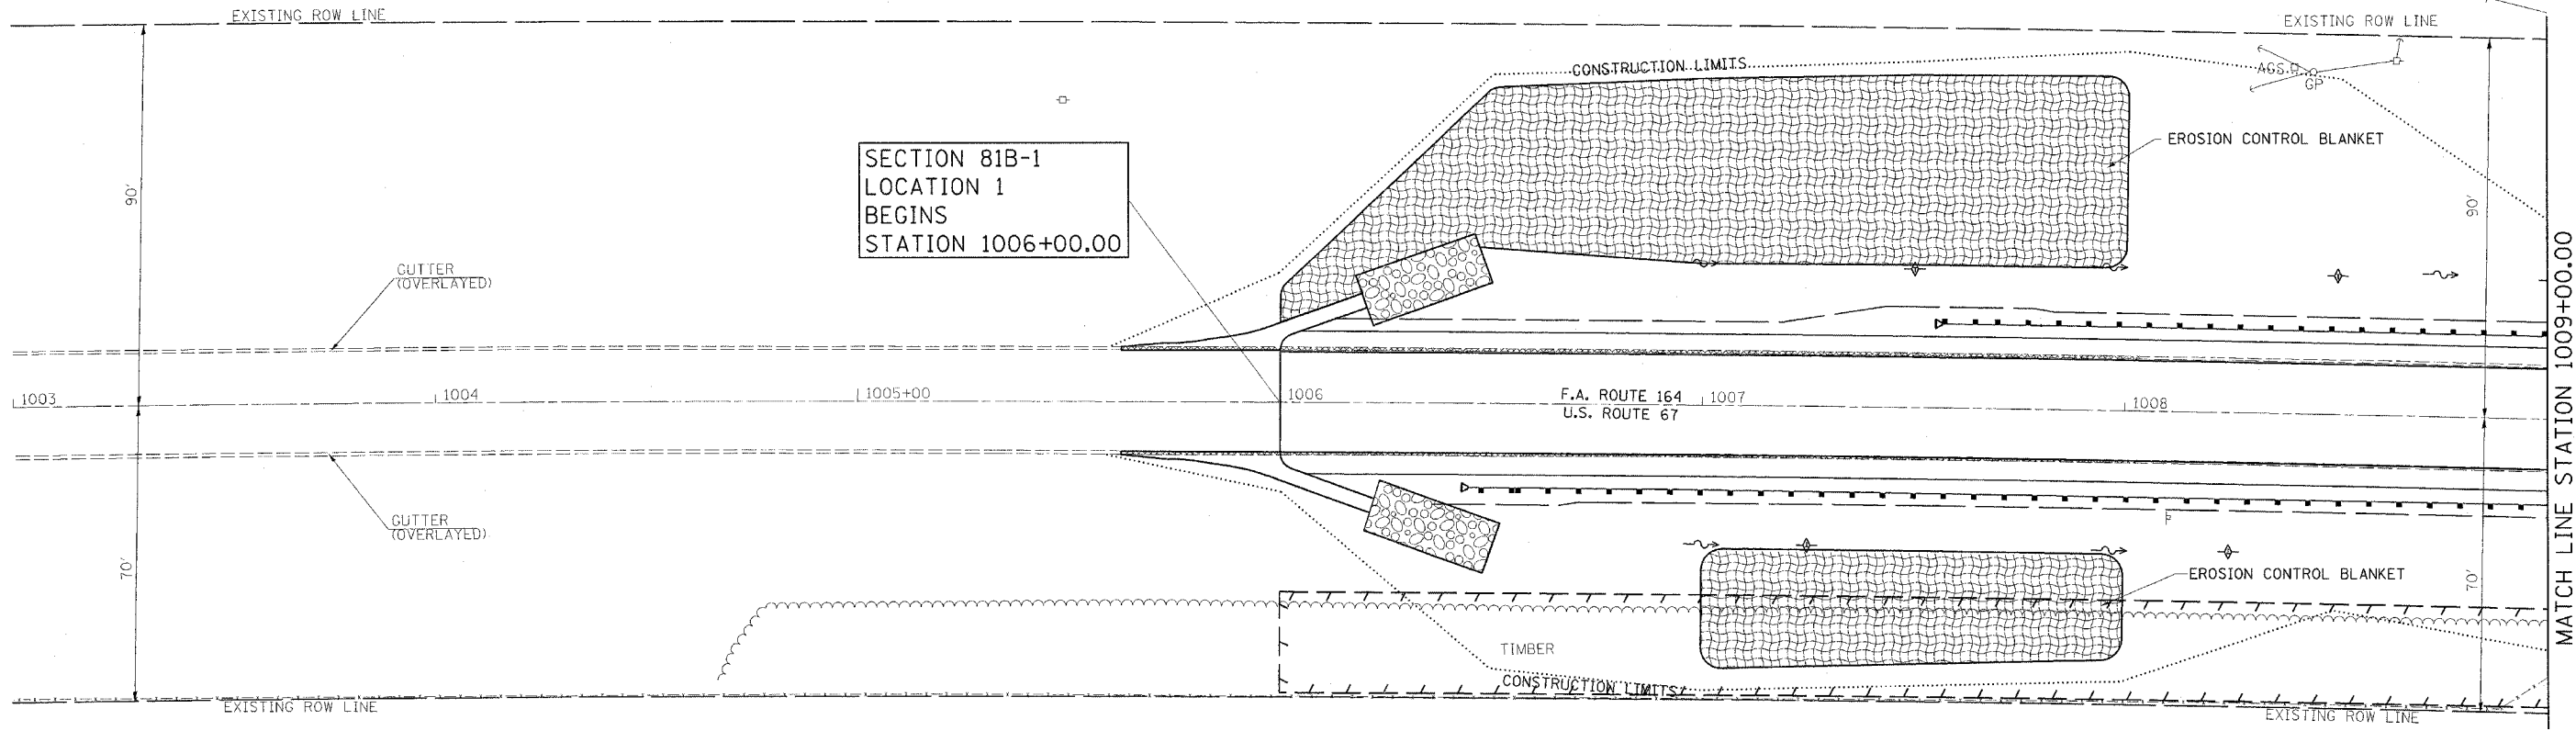

LEGEND

ROADWAY DITCH FLOW		EROSION CONTROL BLANKET	
SUMMIT		PERIMETER EROSION BARRIER	
DITCH CHECK		INLET AND PIPE PROTECTION	

REVISIONS	
NAME	DATE

ILLINOIS DEPARTMENT OF TRANSPORTATION
EROSION CONTROL
 FAP ROUTE 310 (US 67/IL 267)
 SECTION 81B-1
 LOCATION 1
 MORGAN COUNTY
 SCALE: VERT. _____
 HORIZ. _____
 DATE _____
 DRAWN BY _____
 CHECKED BY _____

DGN-SPEC
 DATE-TIME *TIME\$ *USER*