
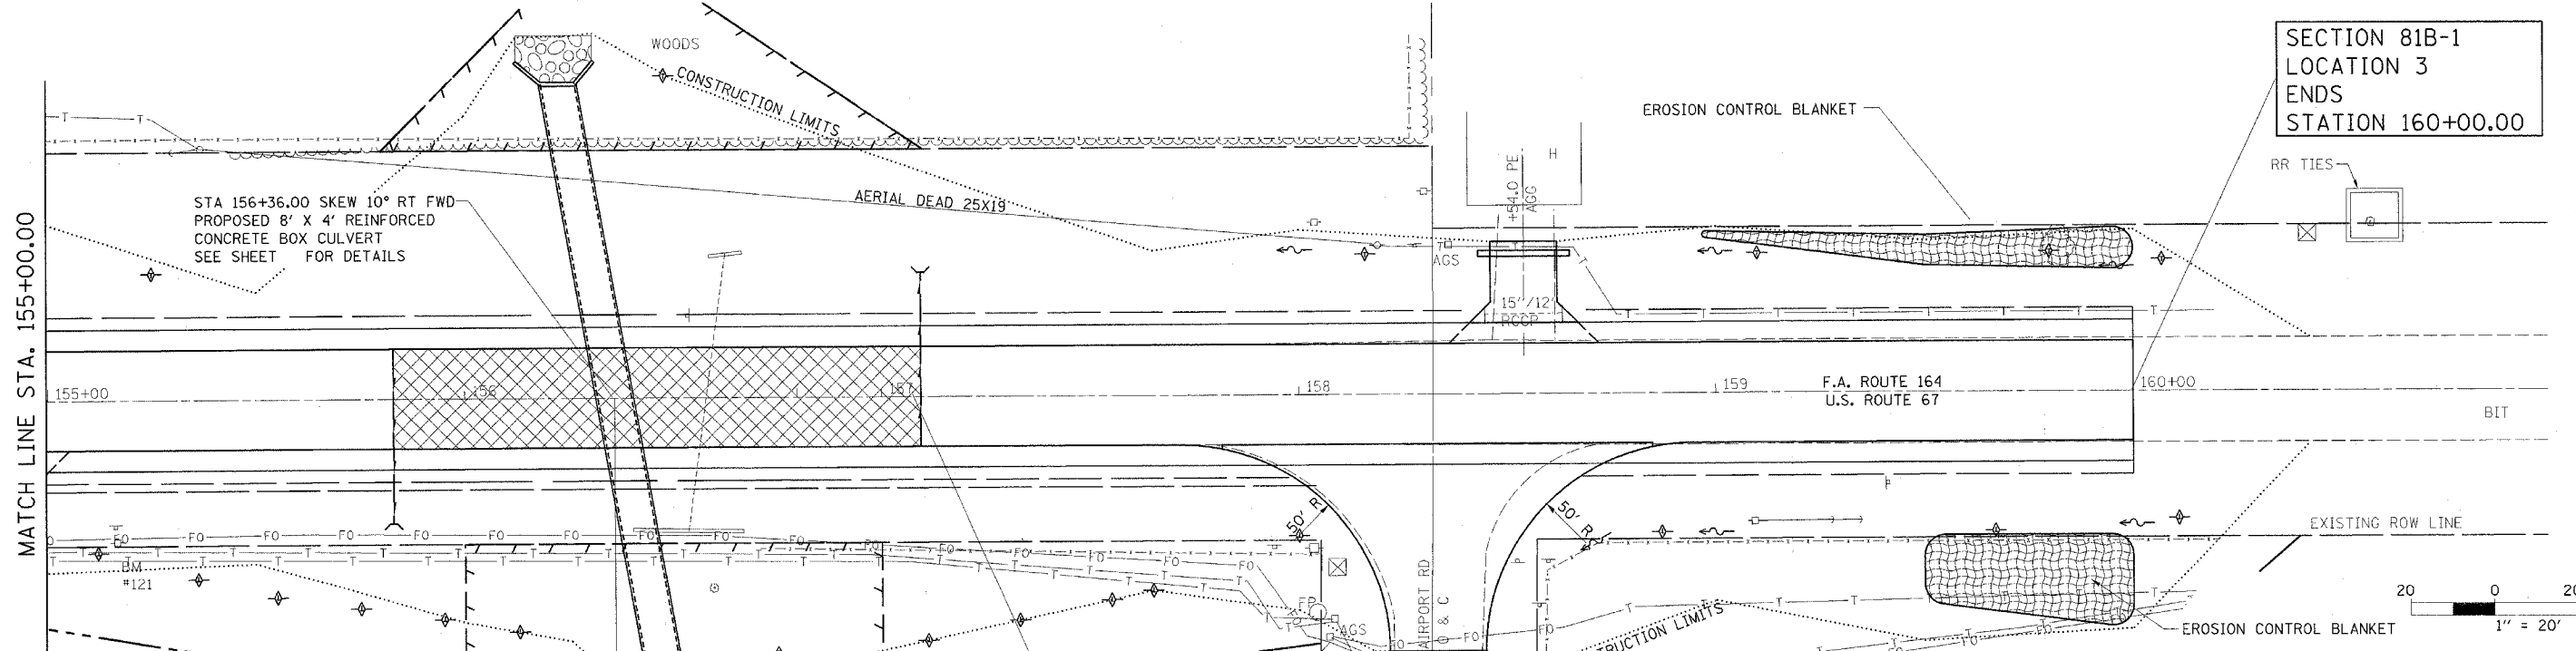


F.A.P. RTE.	SECTION	COUNTY	TOTAL SHEETS	SHEET NO.
310	81B-1	MORGAN	114	38
STA. 153+03.50		TO STA. 160+00.00		
CONTRACT NO. 72528				

SECTION 81B-1
LOCATION 3
BEGINS
STATION 153+03.50

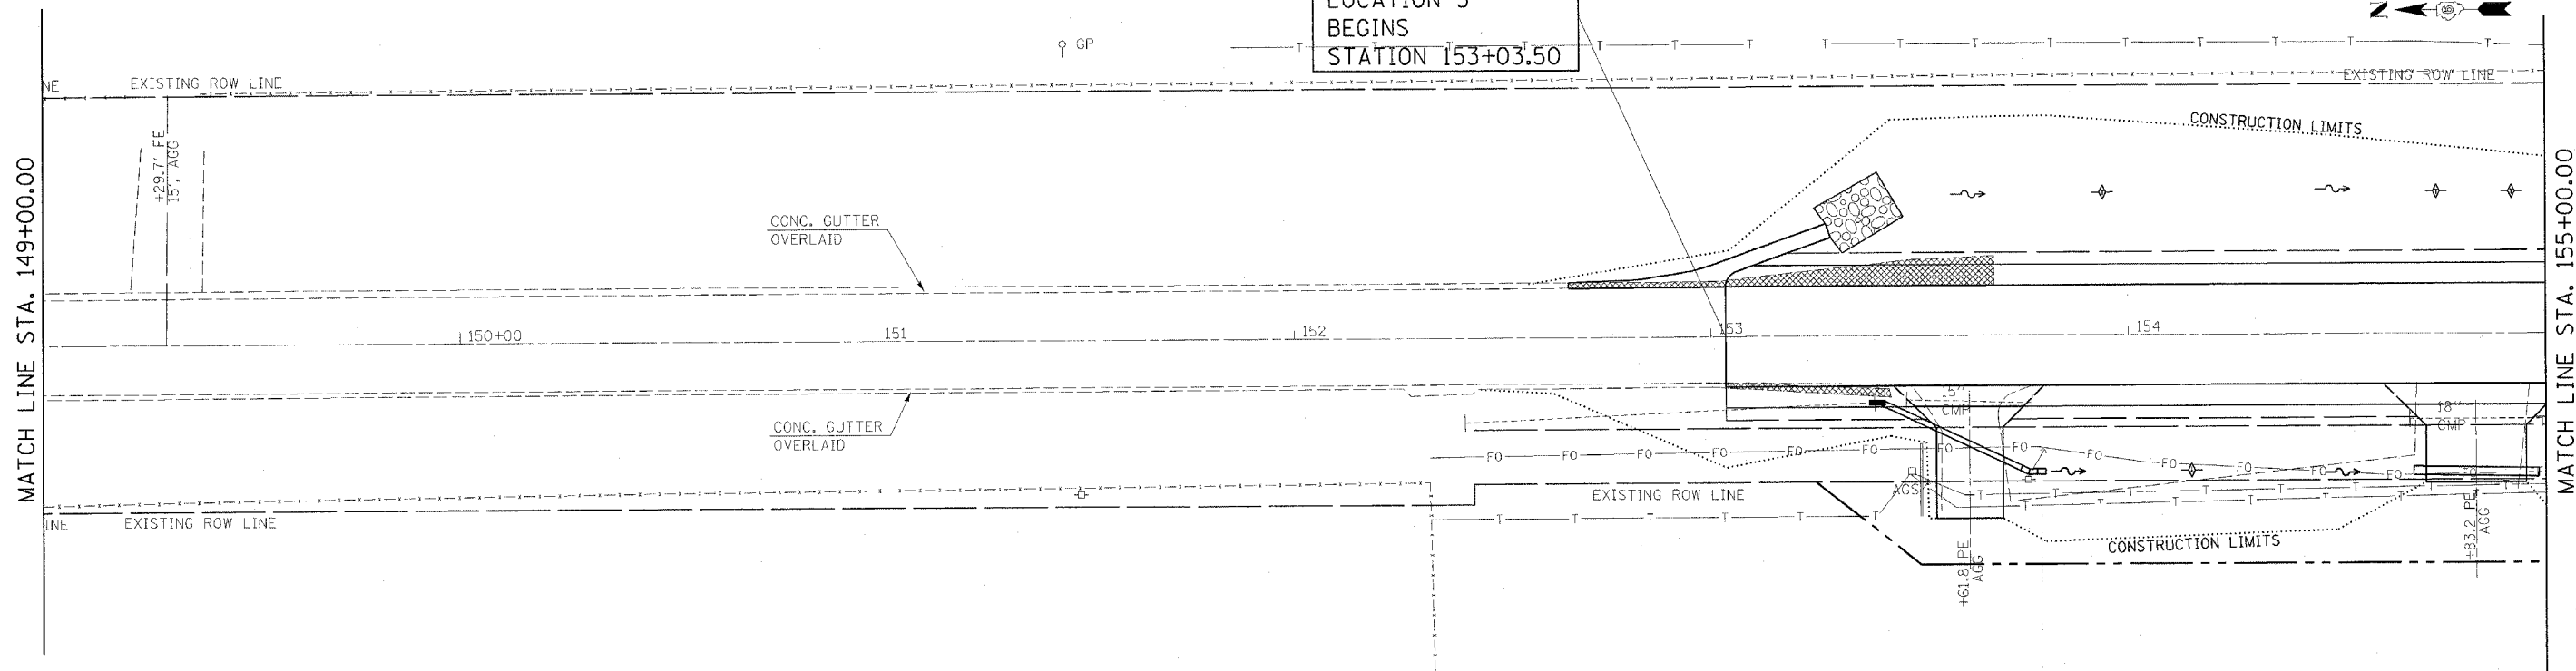

SECTION 81B-1
LOCATION 3
ENDS
STATION 160+00.00

- LEGEND**
- ROADWAY DITCH FLOW
 - SUMMIT
 - DITCH CHECK
 - EROSION CONTROL BLANKET
 - PERIMETER EROSION BARRIER
 - INLET AND PIPE PROTECTION

REVISIONS	
NAME	DATE

ILLINOIS DEPARTMENT OF TRANSPORTATION
EROSION CONTROL
FAP ROUTE 310 (US 67/IL 267)
SECTION 81B-1
LOCATION 3
MORGAN COUNTY
DRAWN BY BANDY
CHECKED BY STEUART
DATE