


F.A.S. RTE.	SECTION	COUNTY	TOTAL SHEETS	SHEET NO.
754	4RS-2, 4BR	CALHOUN	87	61
STA.		TO STA.		
FED. ROAD DIST. NO.		ILLINOIS FED. AID PROJECT		

CONTRACT NO. 76269

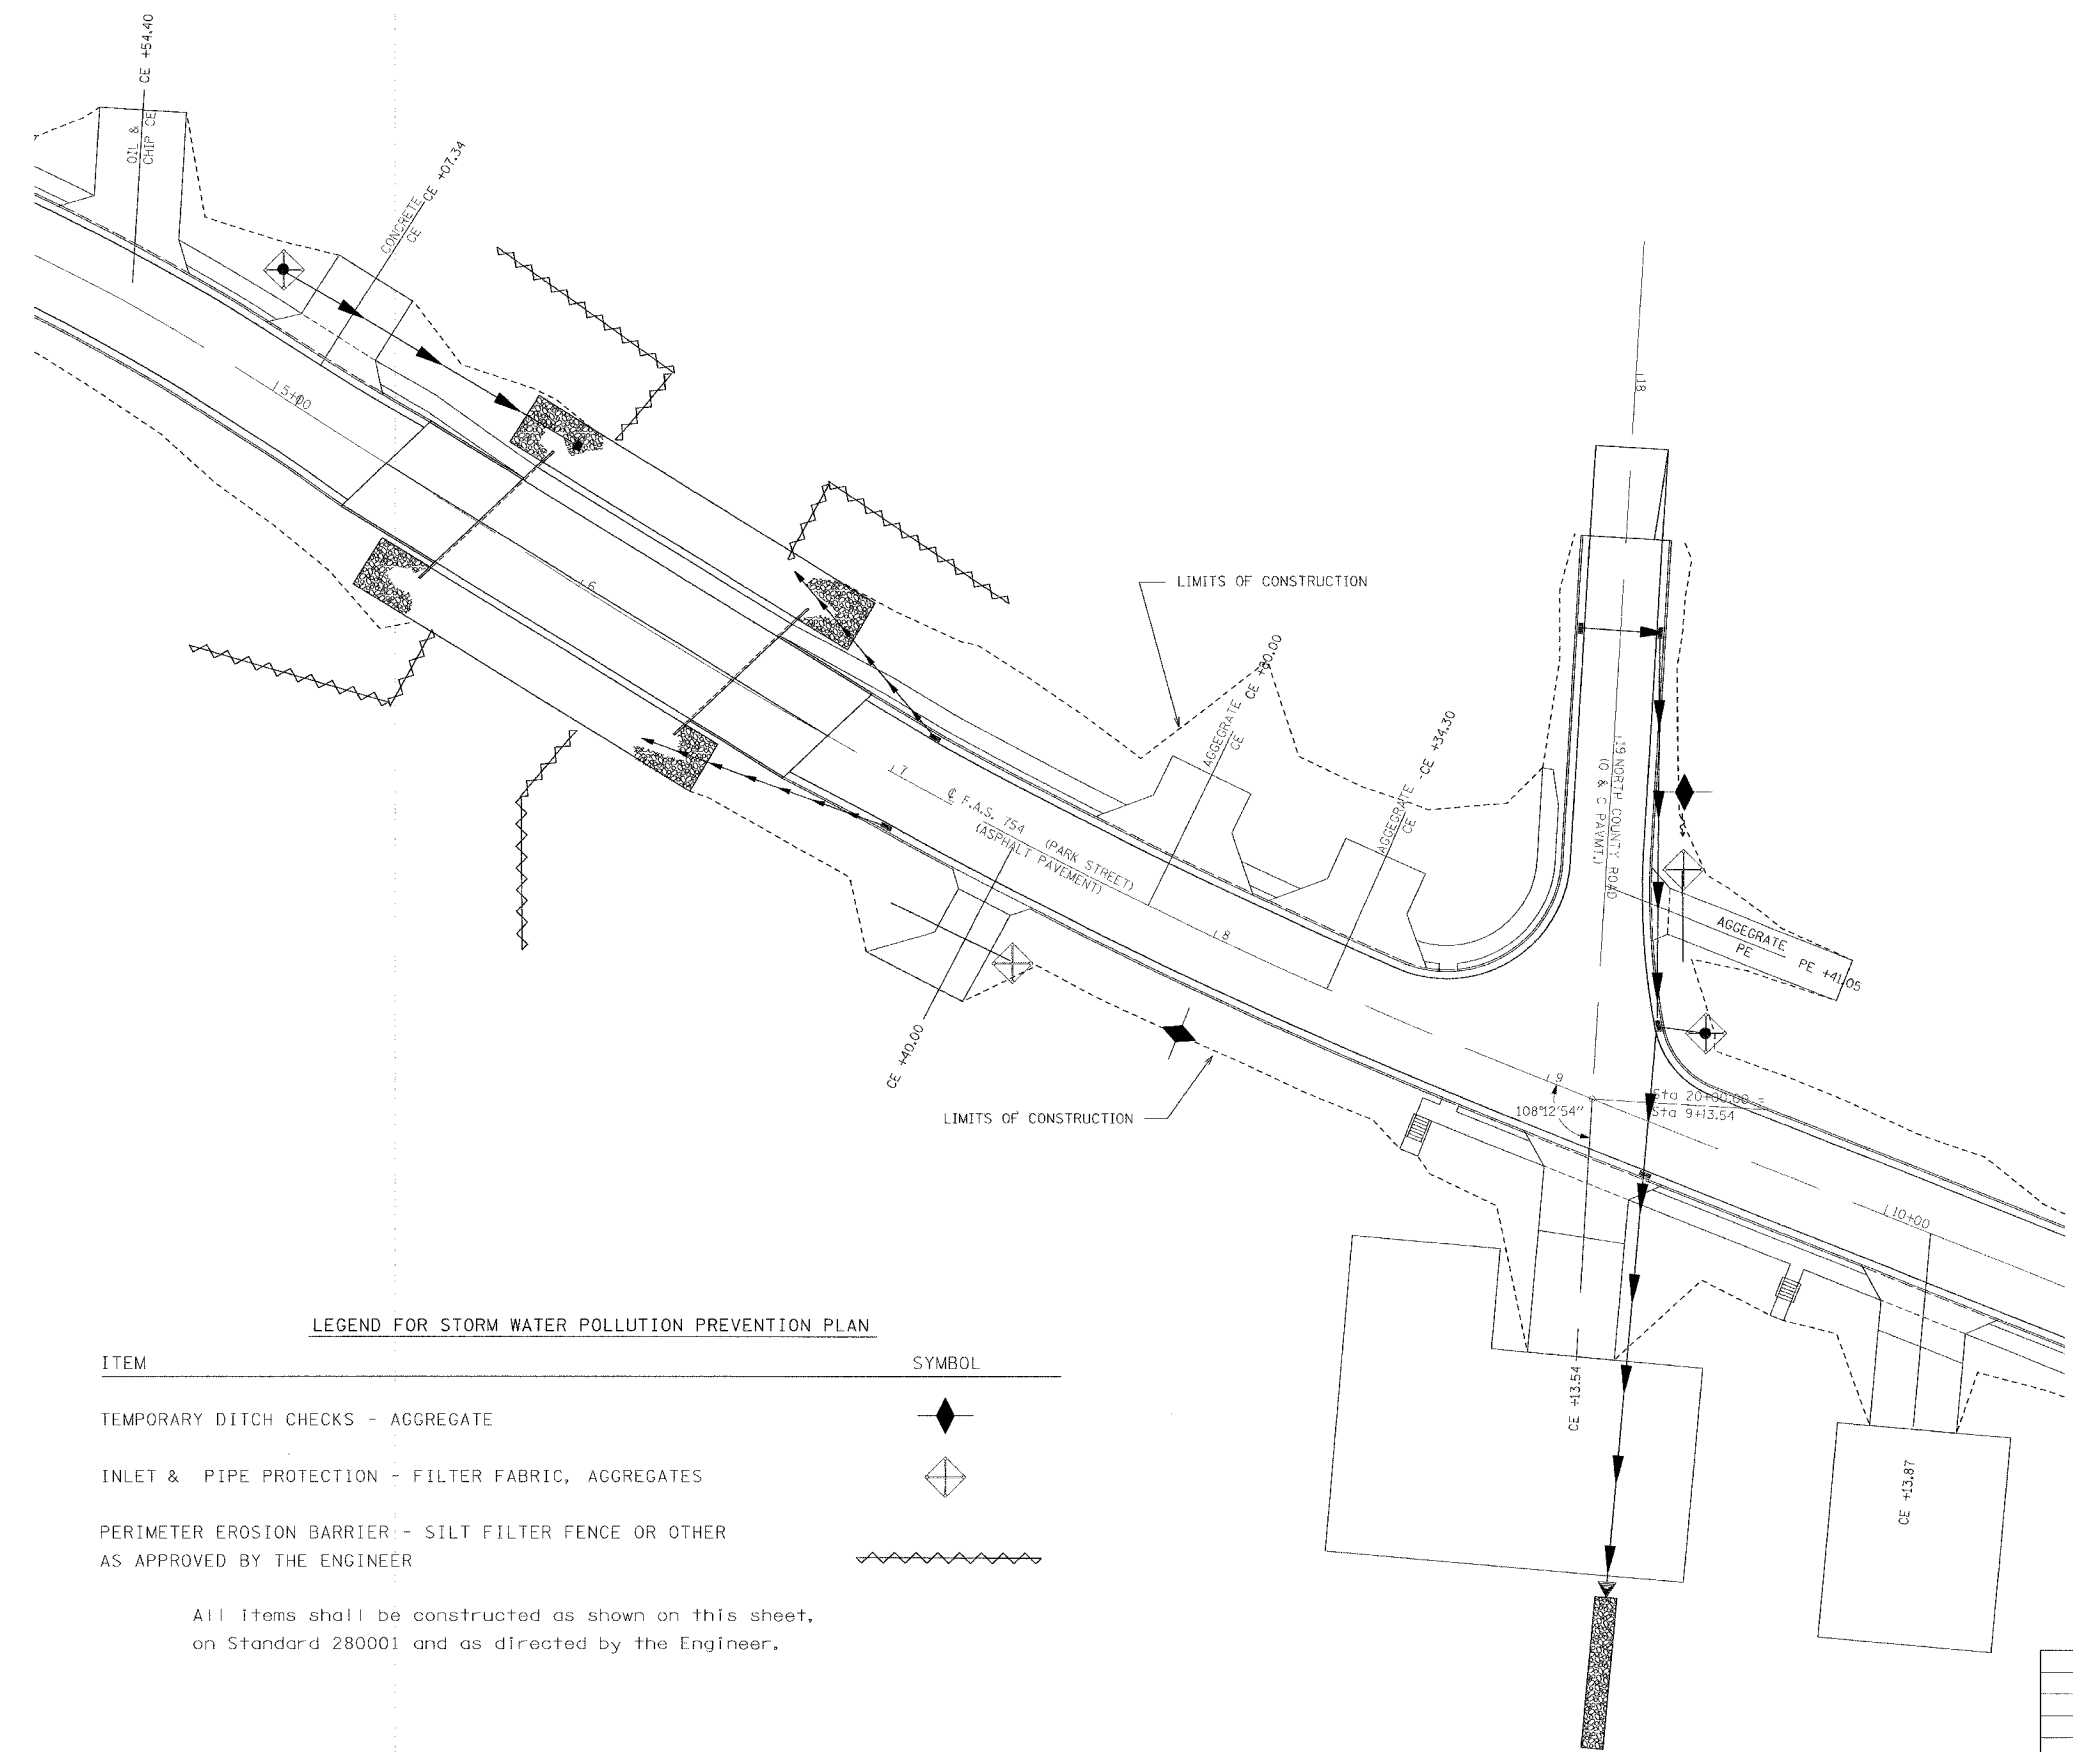

**LEGEND FOR STORM WATER POLLUTION PREVENTION PLAN**

ITEM	SYMBOL
TEMPORARY DITCH CHECKS - AGGREGATE	◆
INLET & PIPE PROTECTION - FILTER FABRIC, AGGREGATES	◊
PERIMETER EROSION BARRIER - SILT FILTER FENCE OR OTHER AS APPROVED BY THE ENGINEER	~~~~~

All items shall be constructed as shown on this sheet, on Standard 280001 and as directed by the Engineer.

**STAGE III EROSION CONTROL**

REVISIONS	
NAME	DATE

ILLINOIS DEPARTMENT OF TRANSPORTATION  
**STORM WATER POLLUTION PREVENTION PLAN**  
 F.A.S. 754 (IL 100 / Park Street)  
 SECTION 4RS-2, 4BR  
 CALHOUN COUNTY  
 DRAWN BY WJS  
 DATE: AUGUST, 2005  
 CHECKED BY MTL