
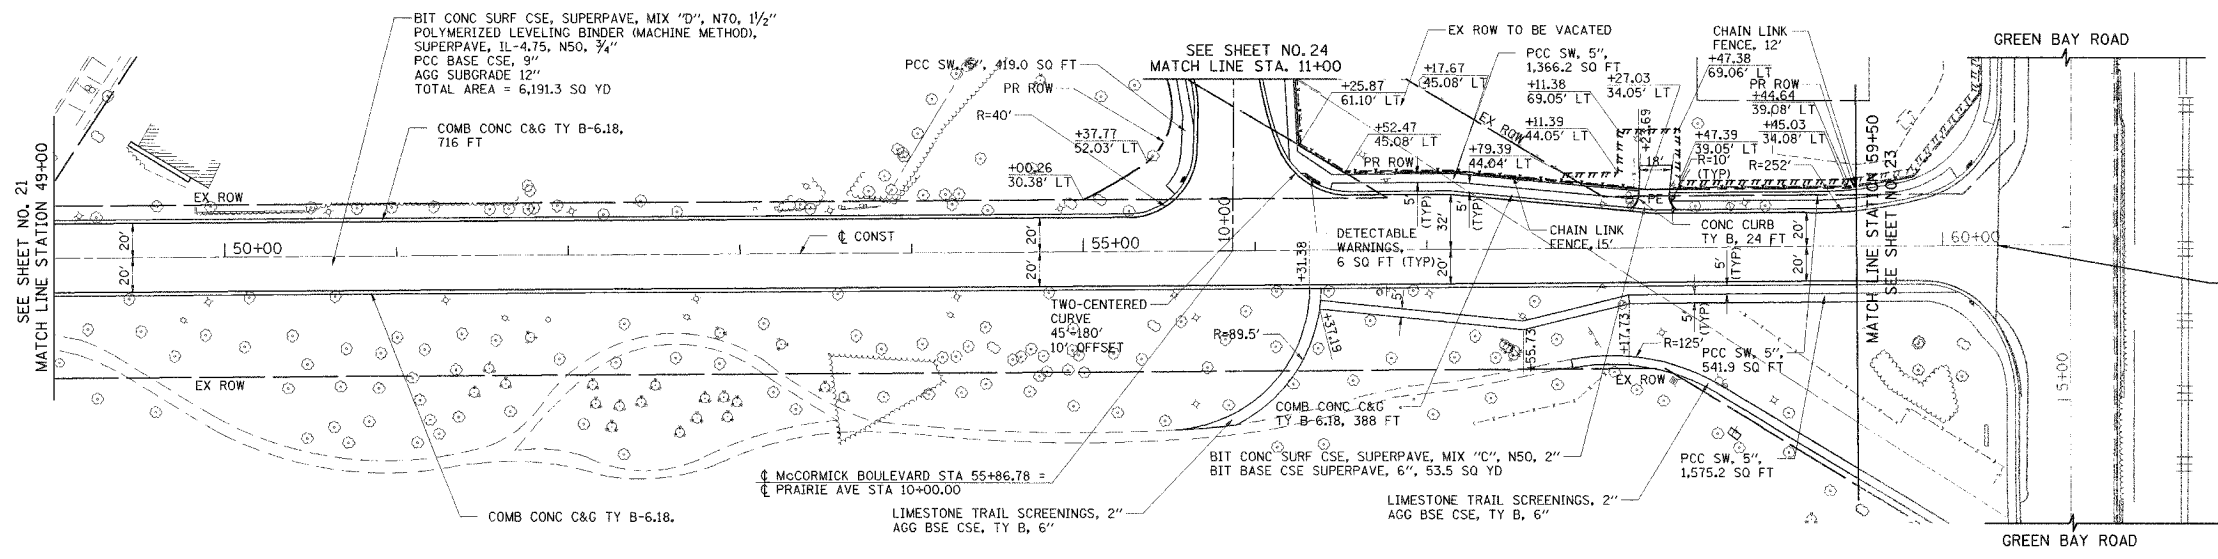
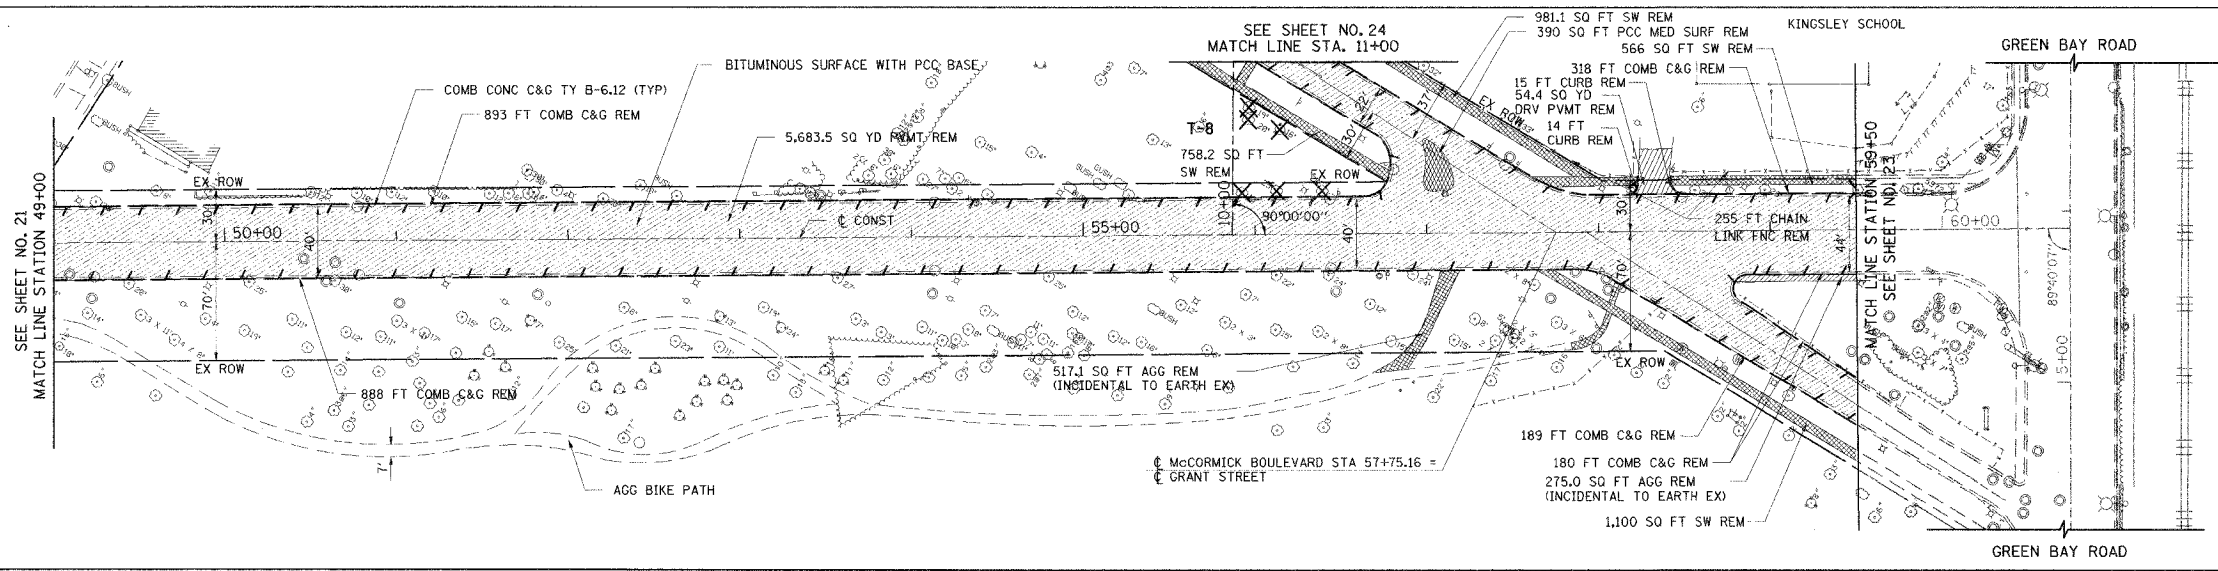



F.A.U.	SECTION	COUNTY	TOTAL SHEETS	SHEET NO.
2832	00-00218-00-FP	COOK	108	22
STA 49+00		TO STA 60+00		
FED. ROAD DIST. NO. 7 ILLINOIS FED. AID PROJECT				

CONTRACT NO. 83773

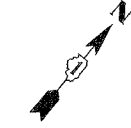

PROJECT ENDS STA 60+32.05


- NOTES:
1. FOR LEGEND SEE SHEET NO. 24
  2. FOR INTERSECTION DETAILS SEE SHEET NO. 33

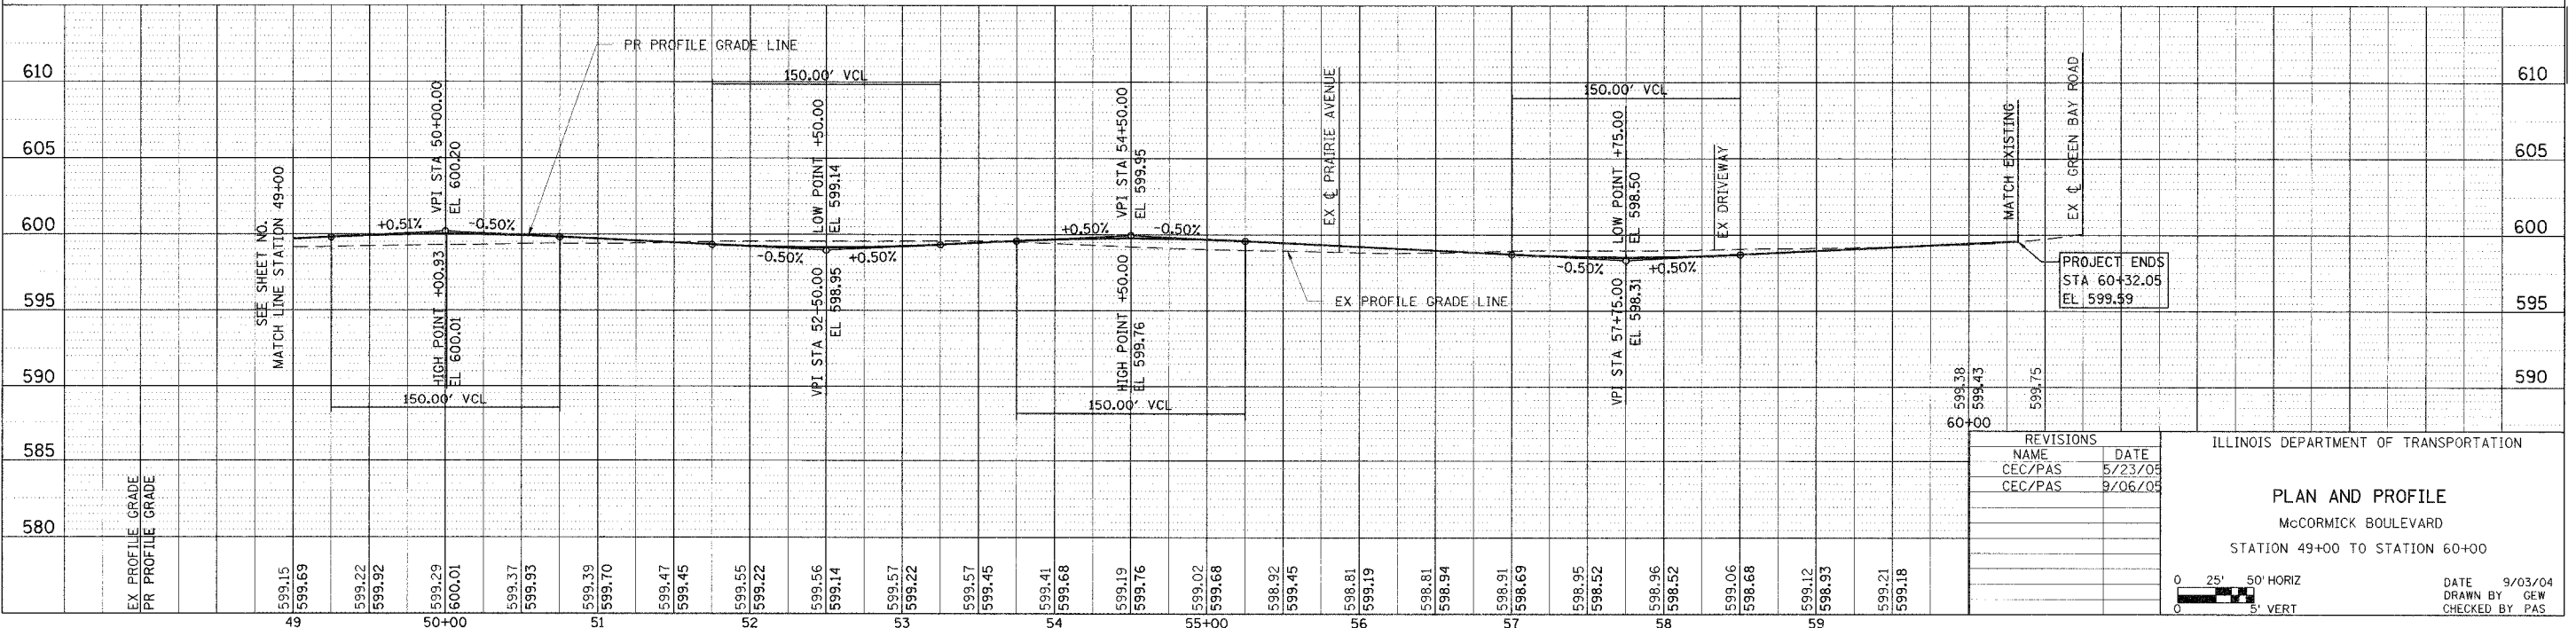

REVISIONS	
NAME	DATE
CEC/PAS	5/23/05
CEC/PAS	9/06/05

ILLINOIS DEPARTMENT OF TRANSPORTATION

**PLAN AND PROFILE**  
McCORMICK BOULEVARD  
STATION 49+00 TO STATION 60+00

 

DATE 9/03/04  
DRAWN BY GEW  
CHECKED BY PAS