



F.A.P. RTE.	SECTION	COUNTY	TOTAL SHEETS	SHEET NO.
729	342-4	VERMILION	285	68
STA. 90+400		TO STA. 90+575		
FED. ROAD DIST. NO.		ILLINOIS FED. AID PROJECT		

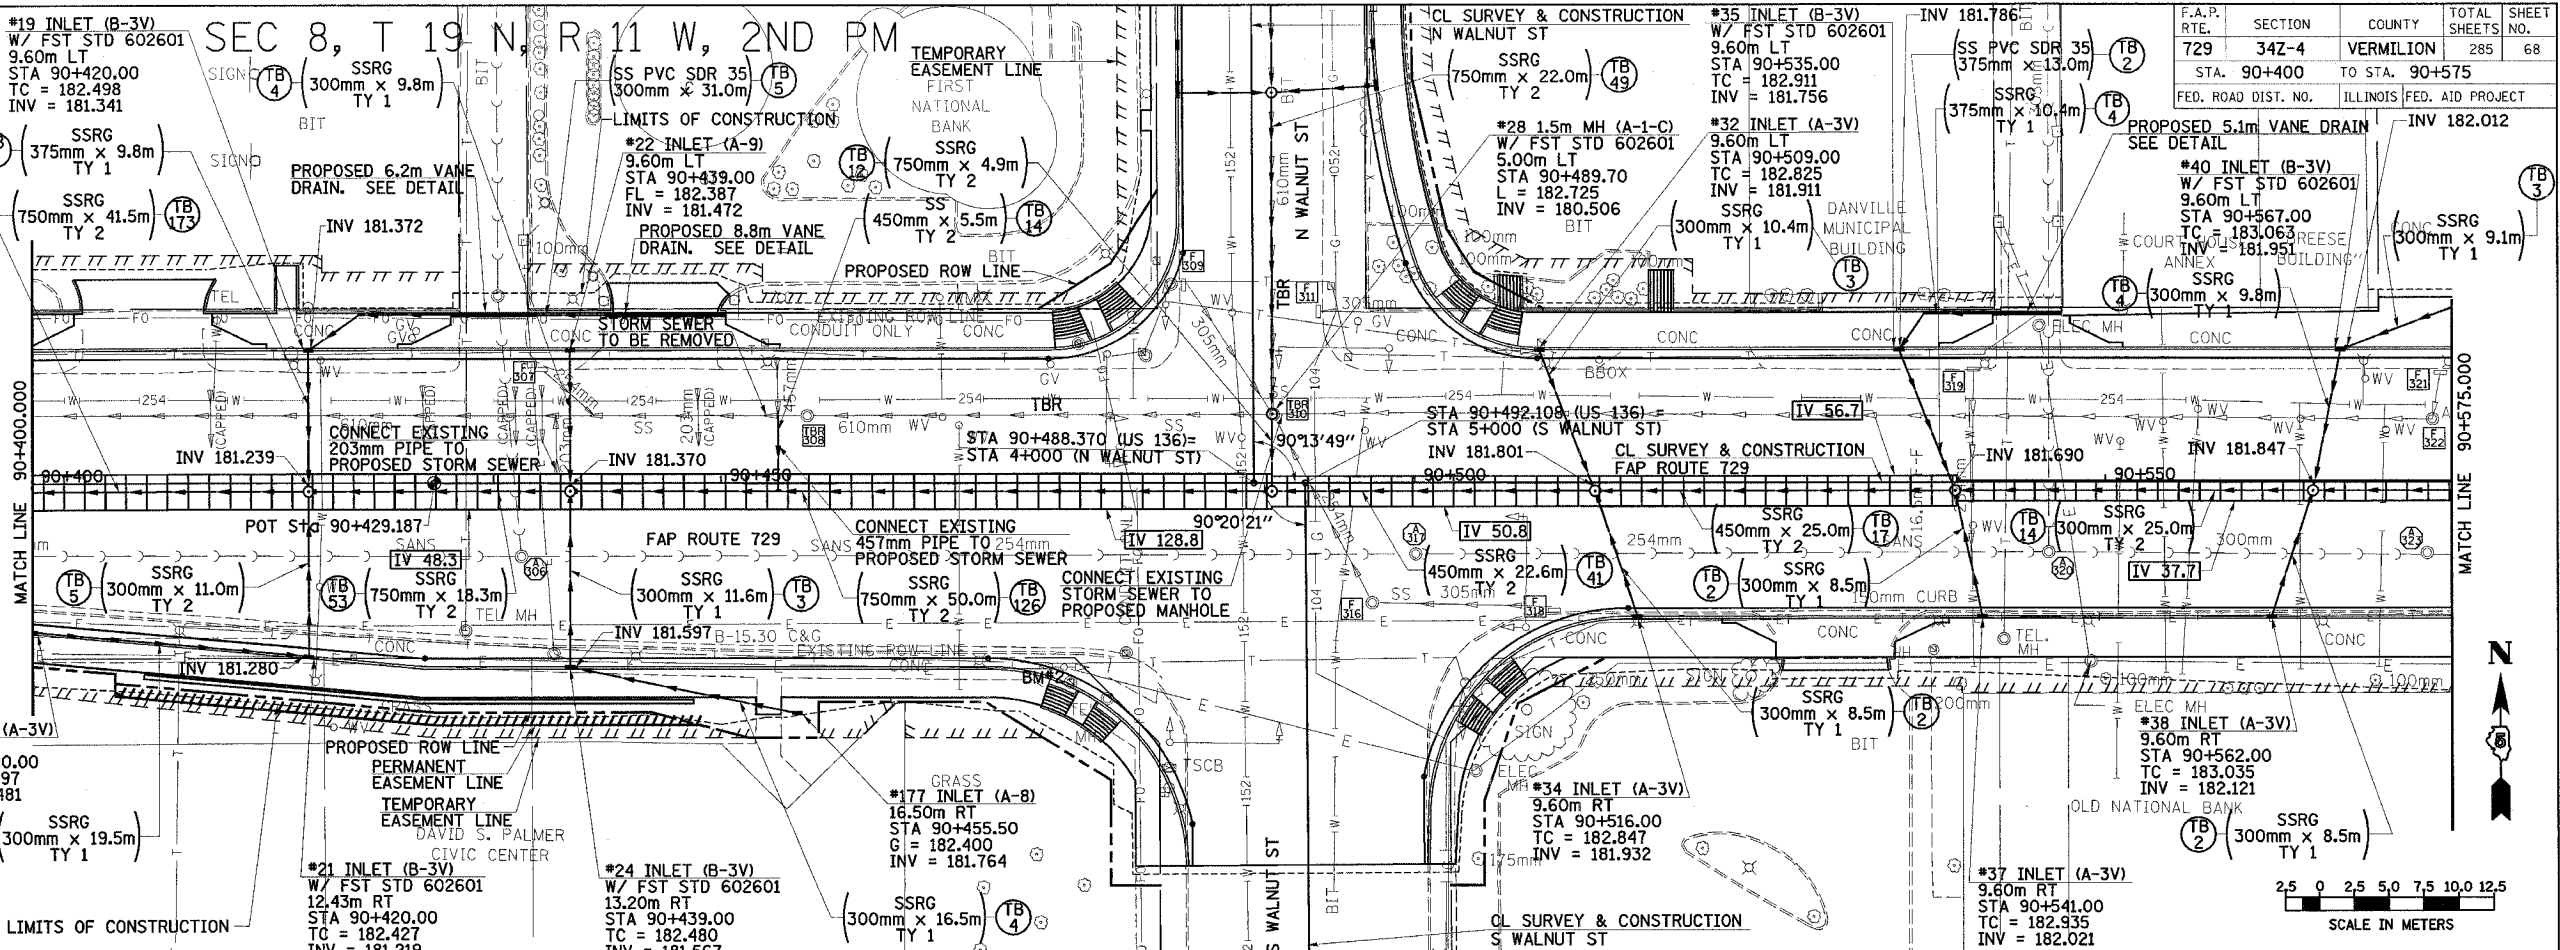

NO.	AREAS CHECKED	DATE	BY

NO.	AREAS CHECKED	DATE	BY

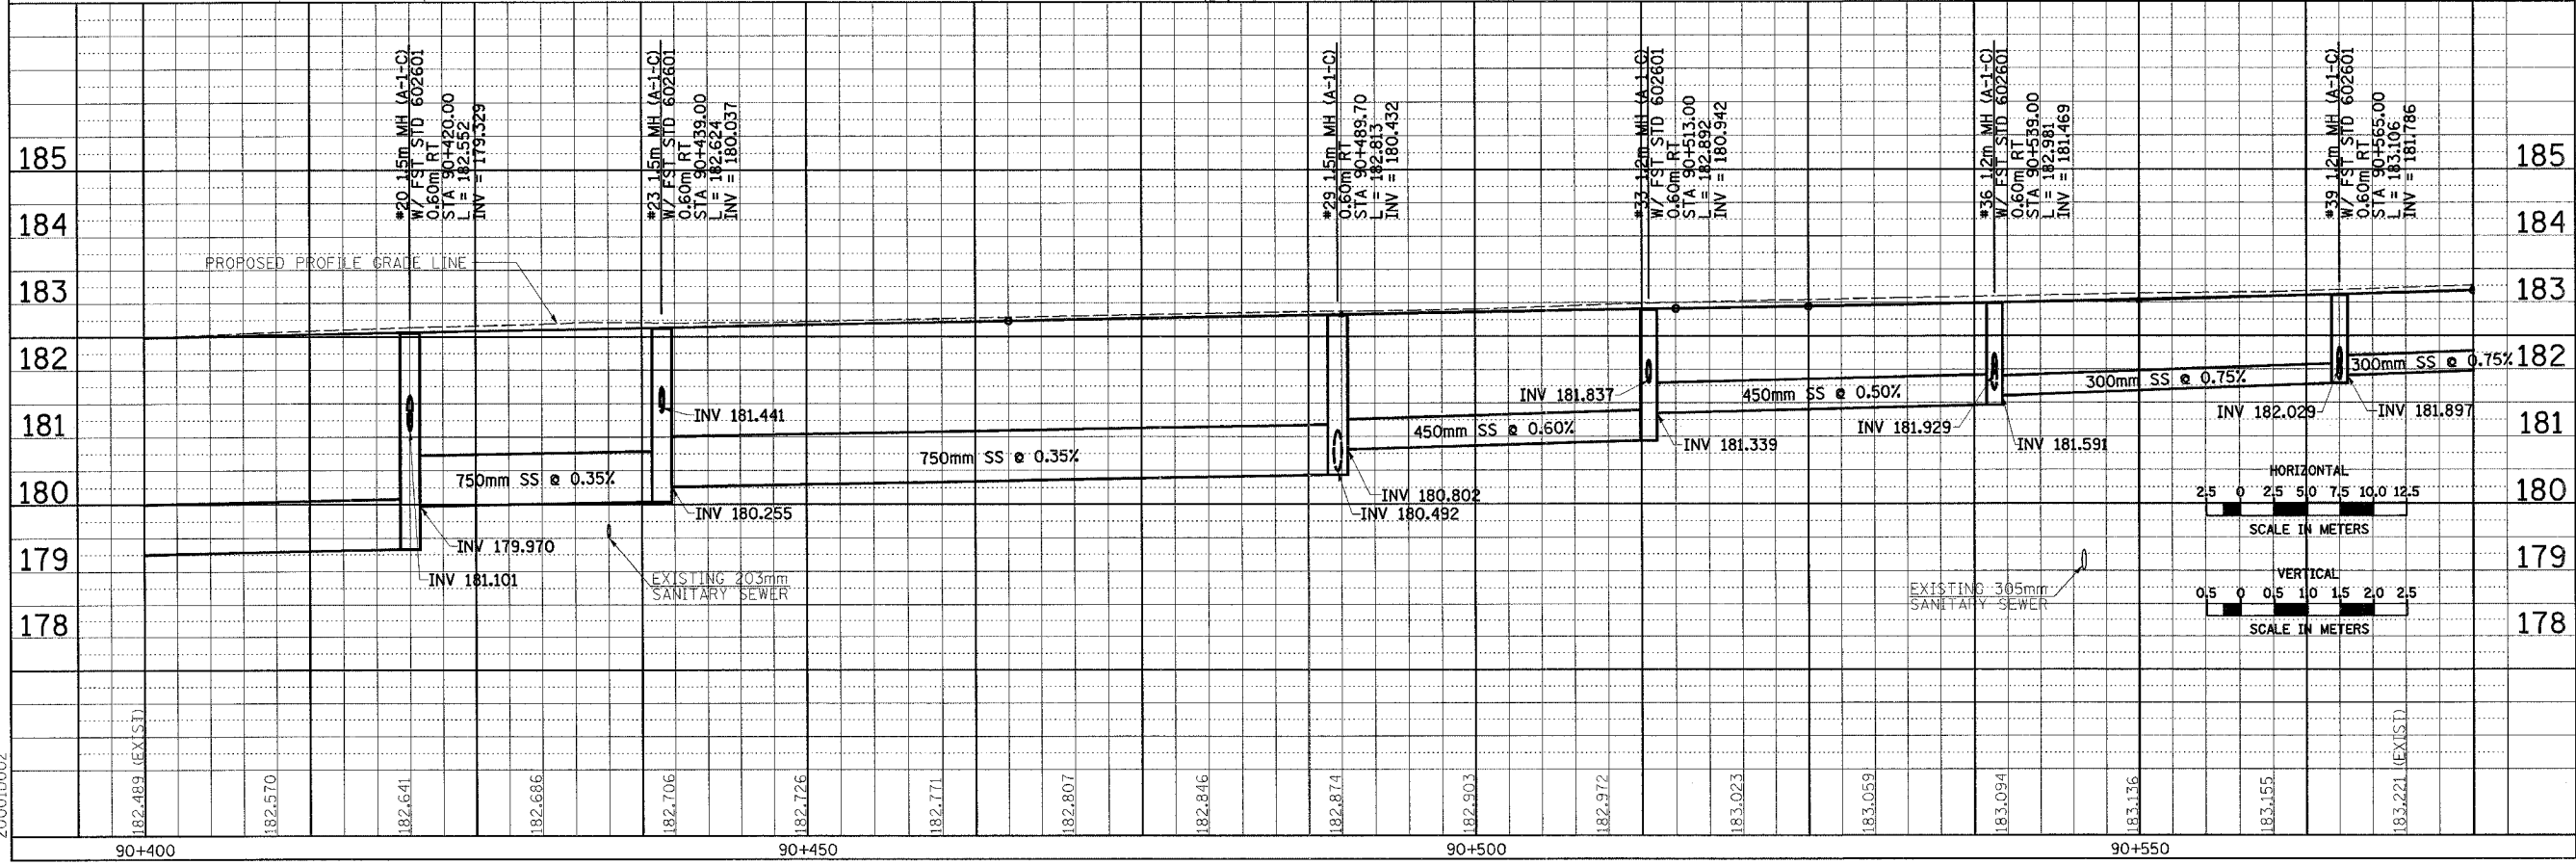

DRAINAGE PLAN & PROFILE, FAP 729 (US136) STA 90+400 TO STA 90+575