
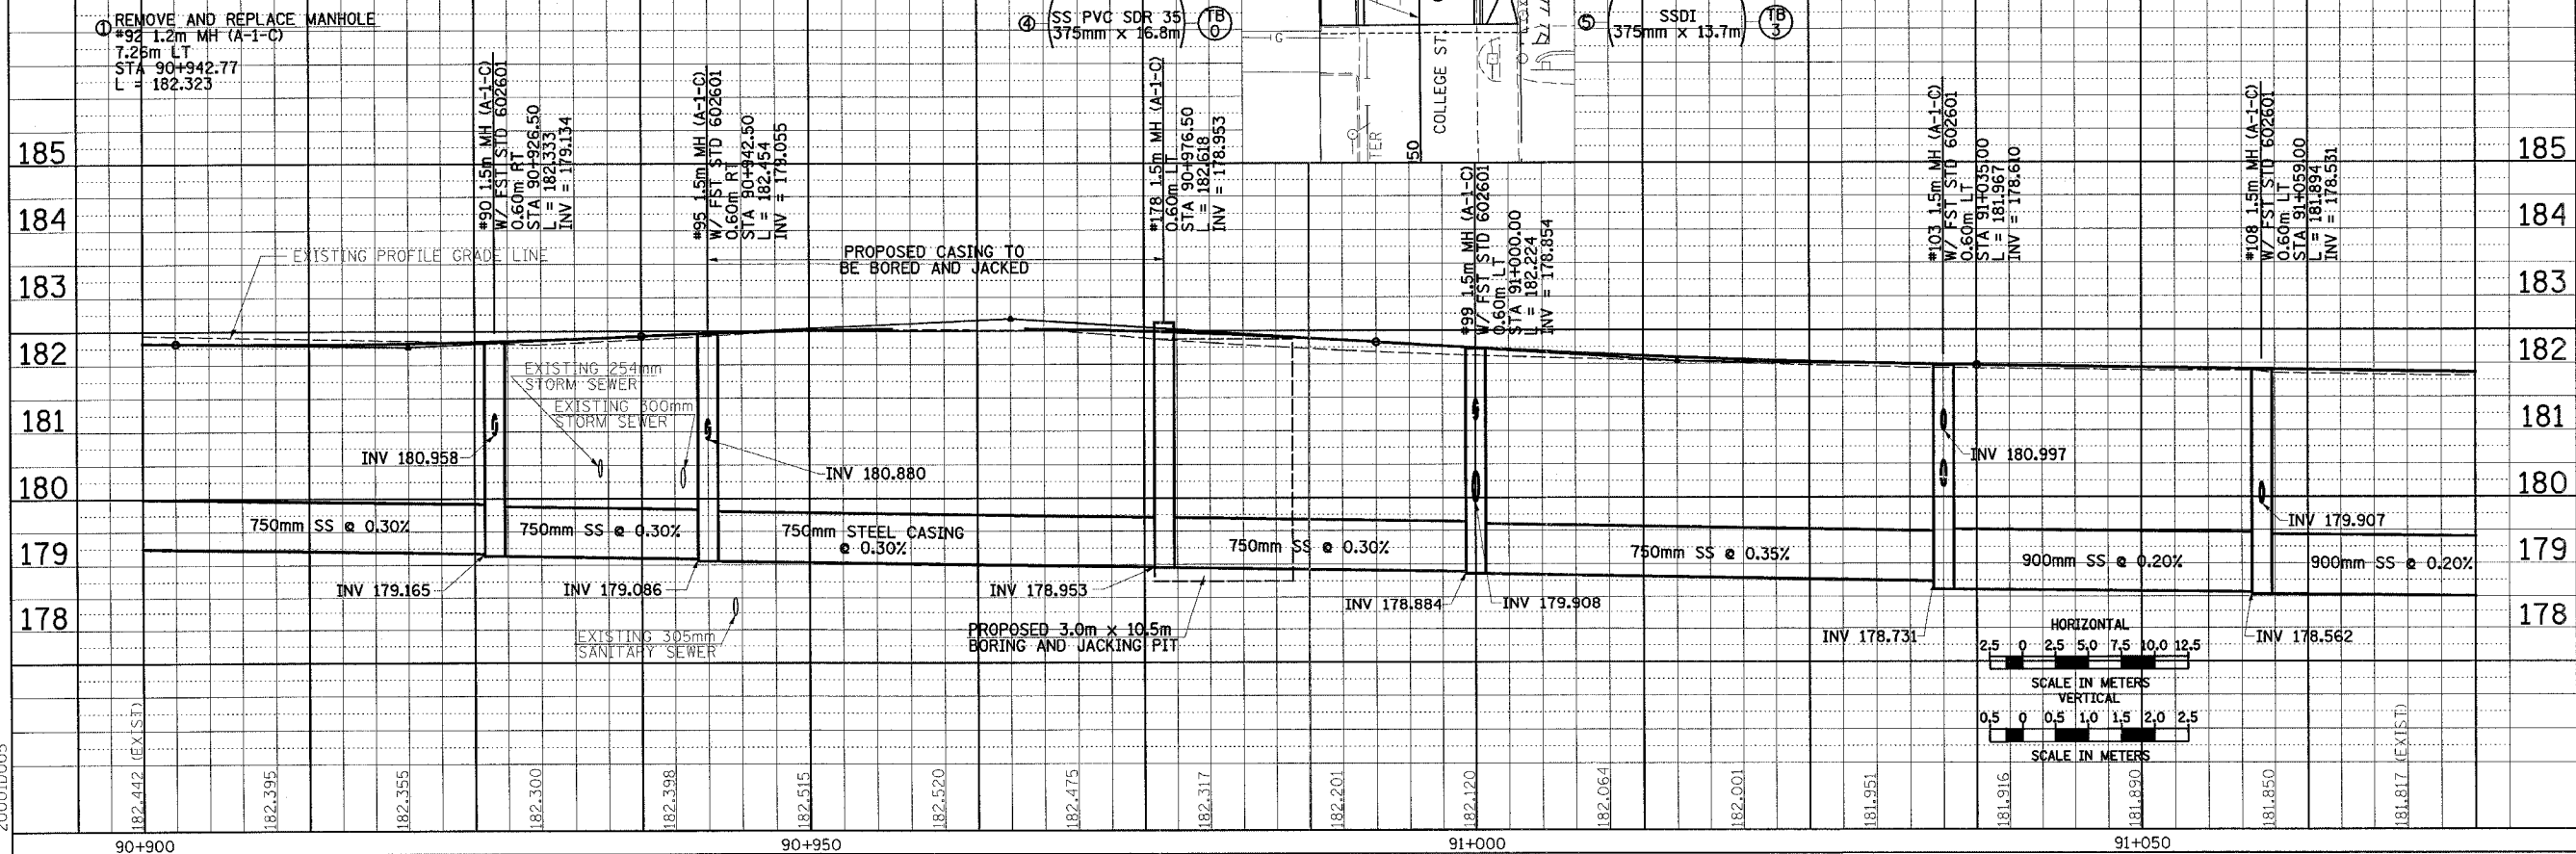


SEC 8, T 19 N, R 11 W, 2ND PM

F.A.P. RTE.	SECTION	COUNTY	TOTAL SHEETS NO.	SHEET NO.
729	34Z-4	VERMILION	285	71
STA. 90+900 TO STA. 91+070		ILLINOIS FED. AID PROJECT		

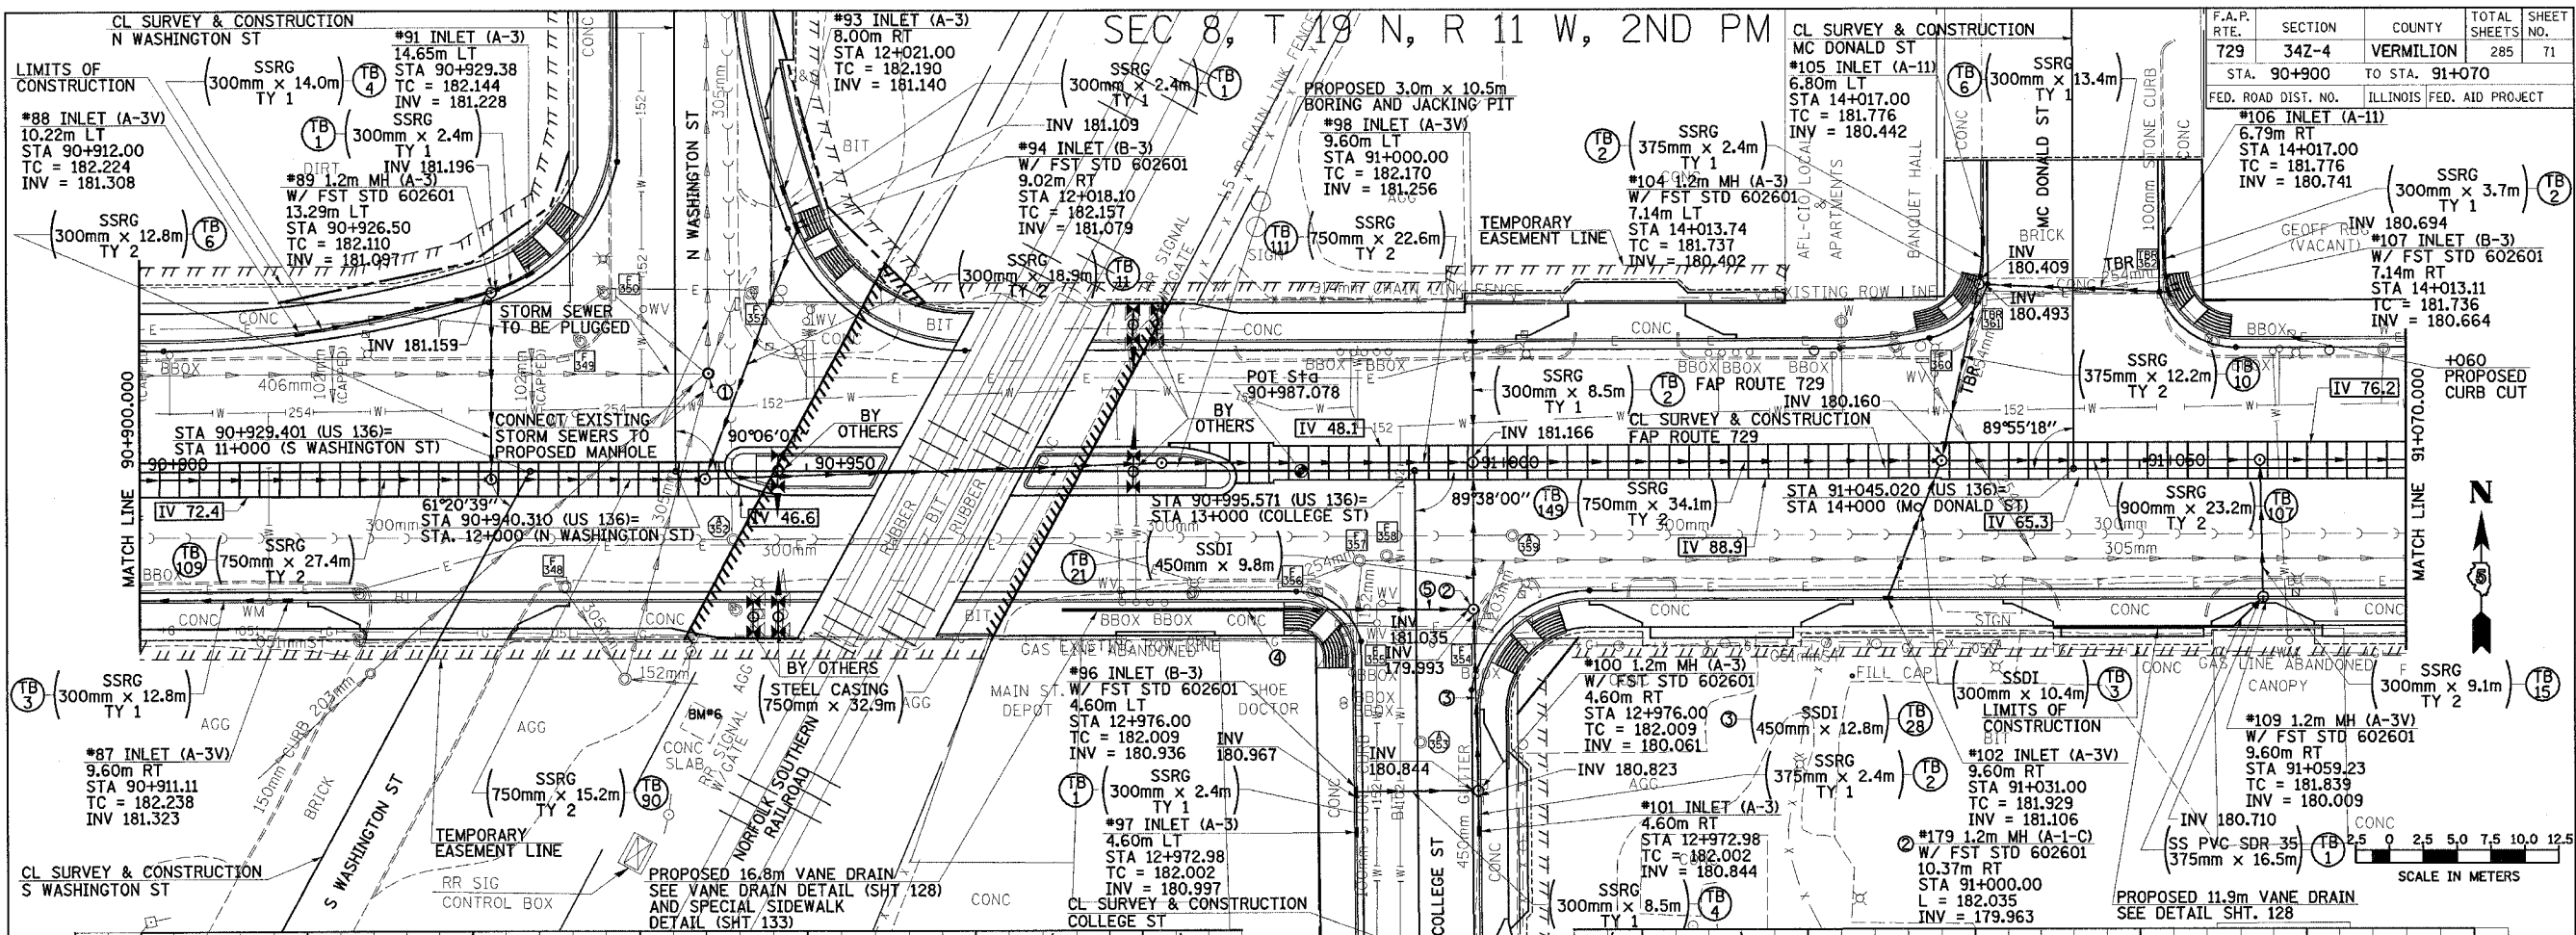

DRAINAGE PLAN & PROFILE, FAP 729 (US136) STA 90+900 TO STA 91+070

BY	DATE

BY	DATE

200010005

