

JOHN A. SHORTAL,
ARCHITECT, LTD.
608 POPLAR STREET
JERSEYVILLE, ILLINOIS 62052
(618) 779-2740

**CITY OF
GRAFTON**

GRAFTON, IL 62037

GRAFTON HARBOR
MARINA PROJECT
RESTROOM BUILDING
215 W. WATER STREET
GRAFTON, IL 62037

DATE: 9/1/05

REVISED: 00/00/00


ISSUED: FOR BID

PROJ. NO.: 40001

DRAWN BY: JaS

SHEET TITLE
COMPOSITE SITE
/BUIDING PLAN
WITH DOCKS
(4)

A1.0

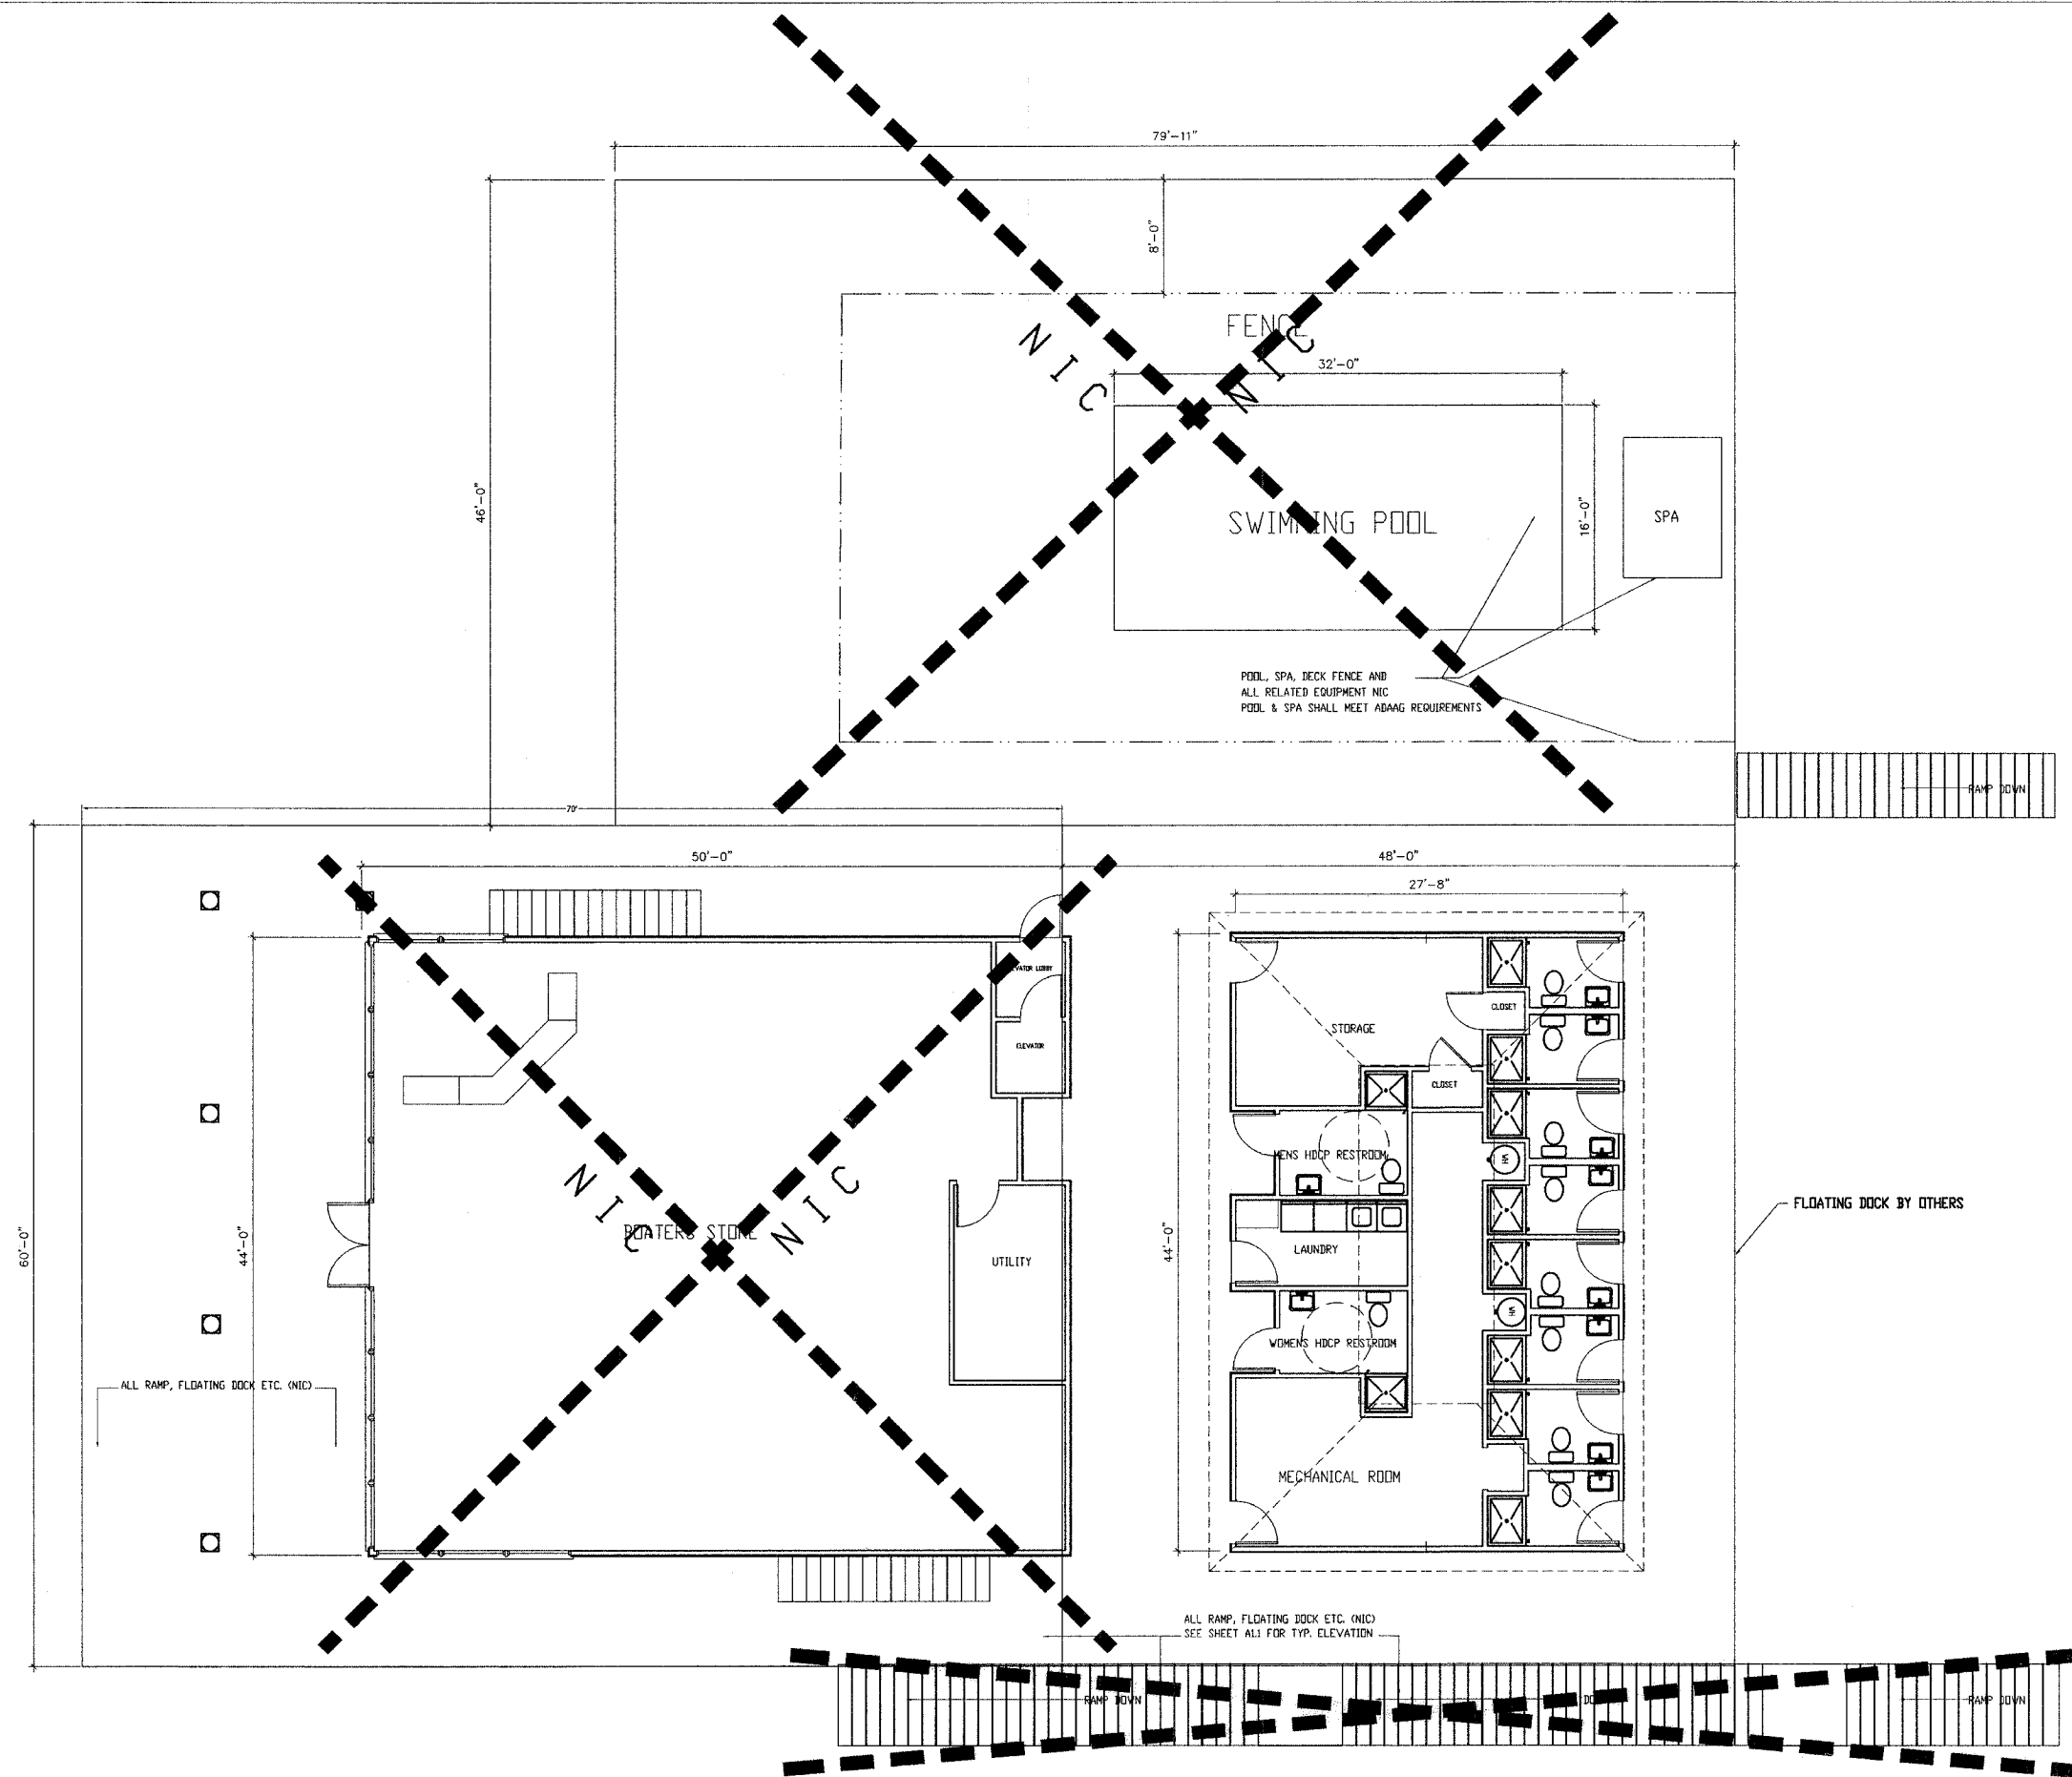

① COMPOSITE PLAN
3/16" = 1'-0"

