

COUNTY OF SANGAMON STATE OF ILLINOIS PLAN AND PROFILE OF PROPOSED STATE AID HIGHWAY

RT. 4, SEC'S. 14 & 14-B-15D


This section begins 307 feet west of the S.W. corner of the S.E. 1/4 of the N.W. 1/4 of Section 15, T.15N, R.5 W. of the 3rd P.M., and extends in an easterly direction to Buckhart.

INDEX to SHEETS

Sheet No.	Title Page
2	Plan & Profile Sta. 0+00 to Sta. 60+00
3	60+00 - 120+00
4	120+00 - 180+00
5	180+00 - 240+00
6	240+00 - 253+00
7-19	Inclusive Cross Sections
20	Standard Pavement Cross Section
20	Gutter Section (Type B)
21	Special Culvert Design Sta. 81+36
22	131+10
23	135+47
24	167+26
25	176+63
26	Bridge Design Sta. 212+90 (Sheet of 3 sheets)
27	2 - 3
28	3 - 3
29	Standards No. 1435, 1203, 1373
30	1174

SUMMARY of QUANTITIES

Sec. 14-15d Includes	
103.52 Units	Hedge Pulling
30450 Cu. Yds.	Class A Excavation
30000 Cu. Yds.	Borrow
43400 Cu. Yds.	Settlement of Embankments
36160 Sq. Yds.	Earth Shoulders
45242 Sq. Yds.	P.C.C. Pavement
120 Lin. Ft.	Pipe Culverts Corrugated Metal 12 inch
200 Lin. Ft.	Pipe Culverts Precast Conc. 18 inch
300 Lin. Ft.	Pipe Culverts Precast Conc. 15 inch
138.2 Cu. Yds.	Class X Concrete
20020 Lbs.	Reinforcement Bars
3700 Lin. Ft.	Plain Concrete Gutter Type B
8640 Lin. Ft.	Wire Road Guard
Sec. 14-B-15d Includes	
198.2 Cu. Yds.	Class A Concrete
476.2 Cu. Yds.	Class X Concrete
94830 Lbs.	Reinforcement Bars
1520 Lbs.	Structural Steel
4040 Lbs.	Rackers & Plates
4160 Lin. Ft.	Furnishing Untreated Piles 20 ft. long
4160 Lin. Ft.	Driving Piles 20 ft. long
1 Each	Name Plate

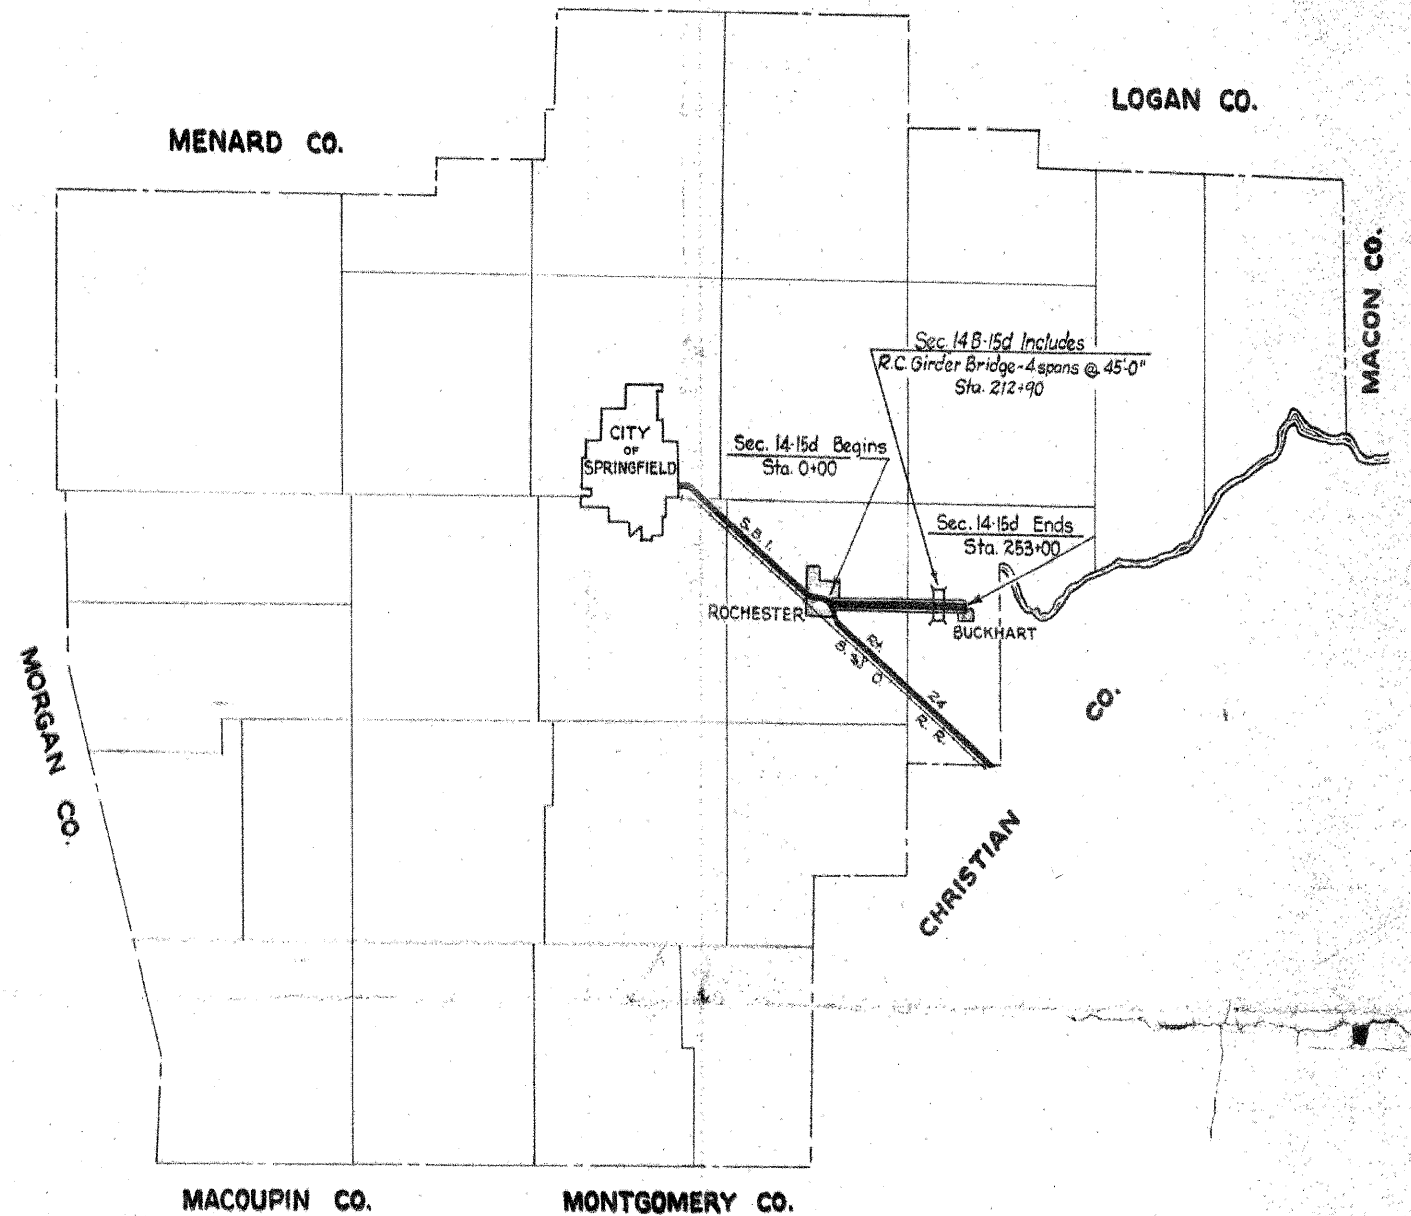

Net Length of Section = 4.7917 Miles

USER NAME = dhaber-ling	DESIGNED - TJZ	REVISED - 11-8-11 S.D.S.
FILE NAME = DE_SNB842480.dgn	CHECKED - SDS	REVISED -
PLOT DATE = 11/8/2011	DRAWN - DLH	REVISED -
PLOT TIME = 4:19:02 PM	CHECKED - TJZ/SDS	REVISED -

WHKS & CO.
ENGINEERING

7018 KINGSMILL CT.,
SPRINGFIELD, IL
(217) 483-9457
DESIGN FIRM #184001036

STATE OF ILLINOIS
DEPARTMENT OF TRANSPORTATION

EXISTING PLANS

SHEET NO. OF SHEETS

F.A.S. RTE.	SECTION	COUNTY	TOTAL SHEETS	SHEET NO.
556	08-00119-04-BR	SANGAMON	26	26
CONTRACT NO. 93556				
[ILLINOIS] FED. AID PROJECT				