


# EROSION CONTROL

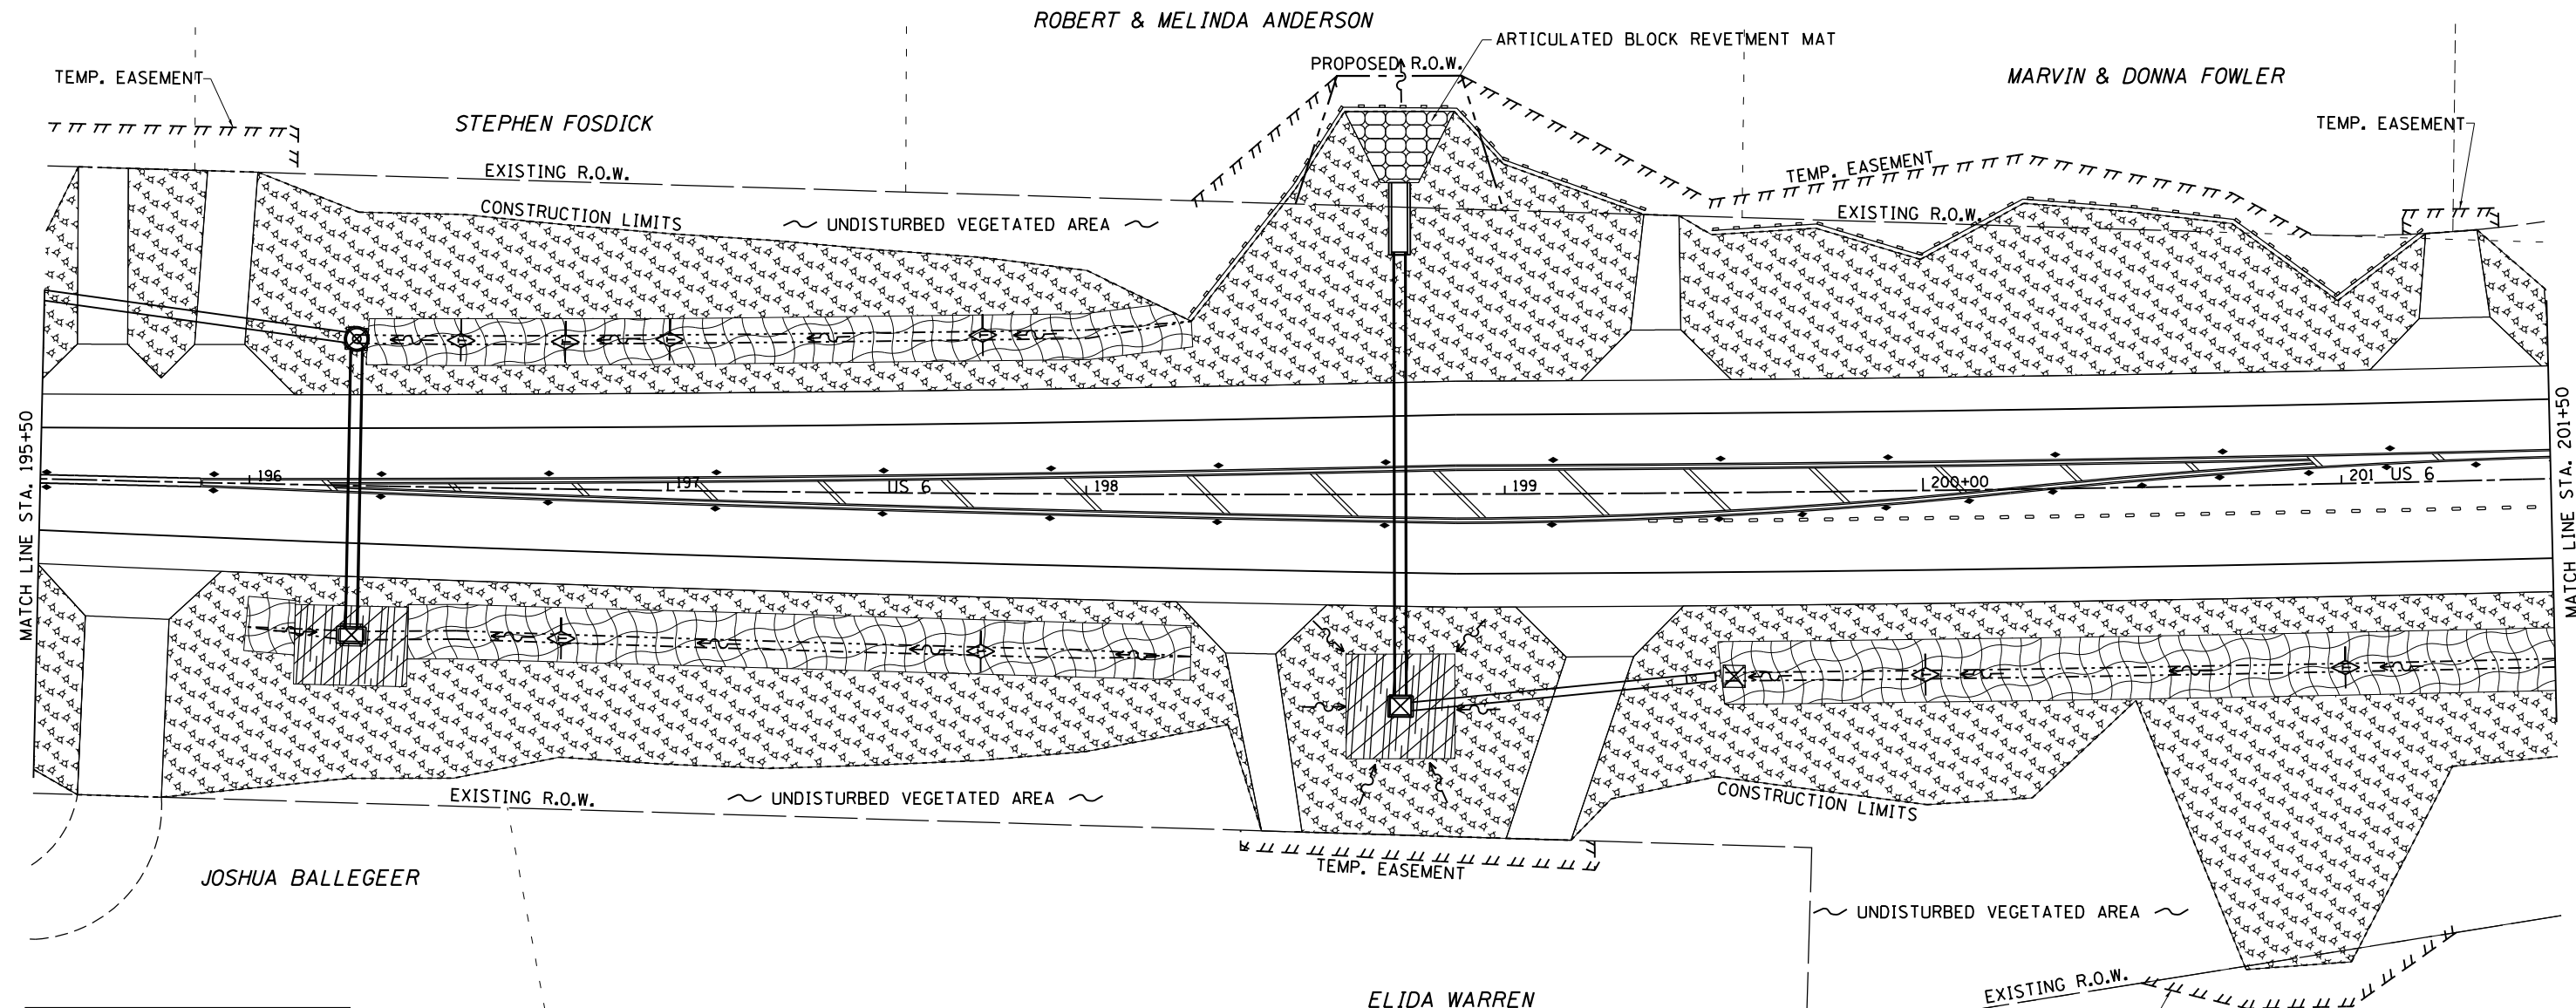


- = MULCH METHOD 3
- = TEMPORARY DITCH CHECKS
- = EROSION CONTROL BLANKET
- = PERIMETER EROSION BARRIER
- = INLET PIPE PROTECTION
- = RIP RAP
- = TURF REINFORCEMENT MAT



SEEDING DETAIL - LEFT DITCH

SEEDING DETAIL - RIGHT DITCH

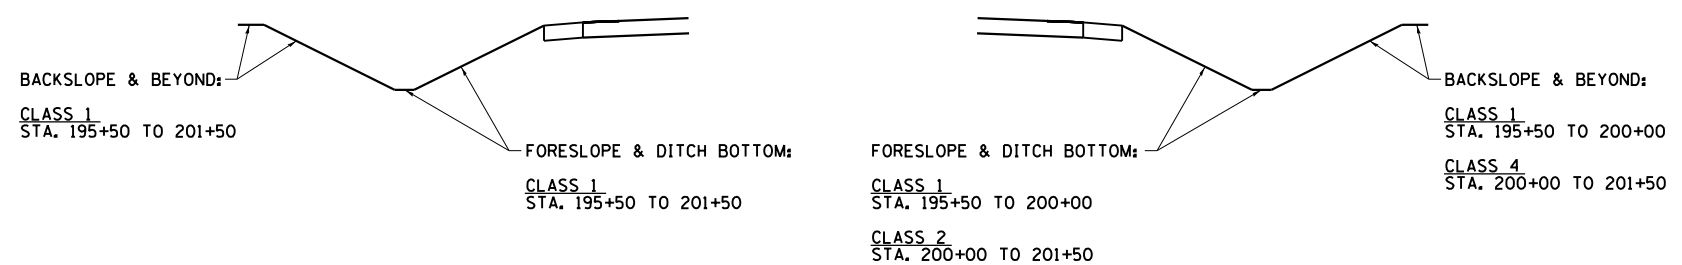

|  |                                      |            |           |
|--|--------------------------------------|------------|-----------|
| FILE NAME =  | USER NAME = cushmenbw                | DESIGNED - | REVISED - |
| et:\pw_work\p\d\dot\cushmenbw\d0333009\p201709-sh-t-eros.dgn |                                      | DRAWN -    | REVISED - |
| Default  | PLOT SCALE = 40.0000' / in.          | CHECKED -  | REVISED - |
|  | PLOT DATE = Fri Aug 01 10:53:01 2014 | DATE -     | REVISED - |

STATE OF ILLINOIS  
DEPARTMENT OF TRANSPORTATION

US 6  
EROSION CONTROL DETAILS

SCALE: SHEET OF SHEETS STA. TO STA.

|                           |         |        |                    |           |
|---------------------------|---------|--------|--------------------|-----------|
| F.A.U. RTE.               | SECTION | COUNTY | TOTAL SHEETS       | SHEET NO. |
| *                         | 2R-1    | HENRY  | 235                | 68        |
|                           |         |        | CONTRACT NO. 64J43 |           |
| ILLINOIS FED. AID PROJECT |         |        |                    |           |

\*5789 & 5861