



EROSION CONTROL

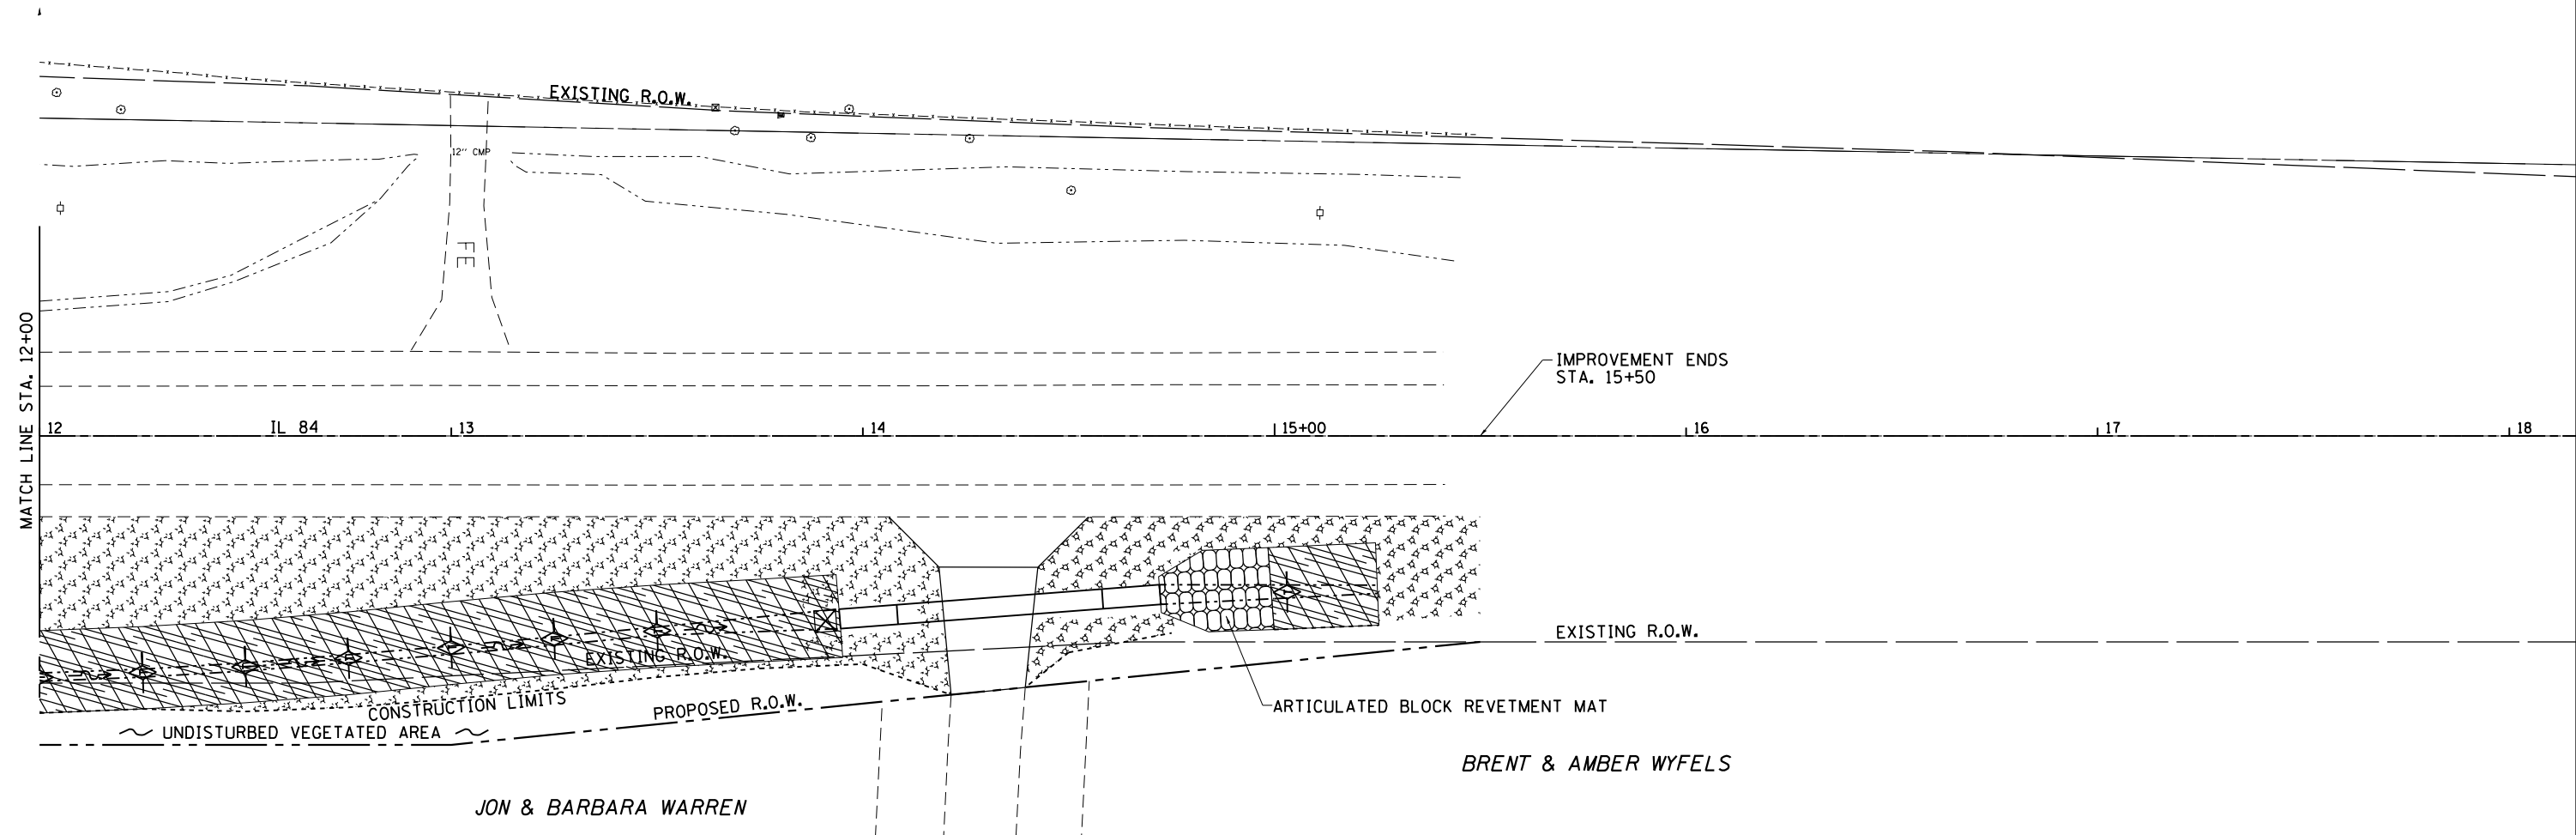

- = MULCH METHOD 3
- = TEMPORARY DITCH CHECKS
- = EROSION CONTROL BLANKET
- = PERIMETER EROSION BARRIER
- = INLET PIPE PROTECTION
- = RIP RAP
- = TURF REINFORCEMENT MAT

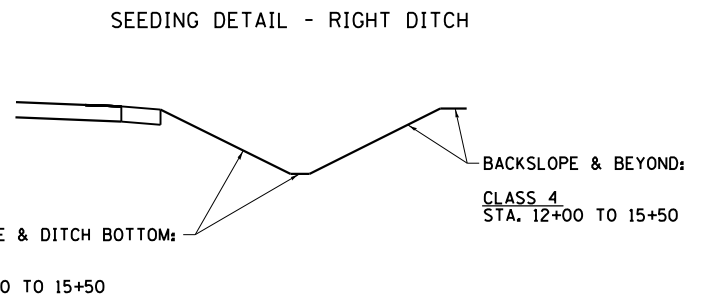

FILE NAME =	USER NAME = cushmenbw	DESIGNED -	REVISED -	STATE OF ILLINOIS DEPARTMENT OF TRANSPORTATION	IL 84 EROSION CONTROL DETAILS	F.A.U. RTE.	SECTION	COUNTY	TOTAL SHEETS	SHEET NO.	
Default	et:\pw\work\p\idot\cushmenbw\d0333009\p201709-sh1-eros.dgn	DRAWN -	REVISED -			*	2R-1	HENRY	235	76	
	PLOT SCALE = 40.0000' / in.	CHECKED -	REVISED -			CONTRACT NO. 64J43					
	PLOT DATE = Fri Aug 01 10:55:39 2014	DATE -	REVISED -			ILLINOIS FED. AID PROJECT					