



EROSION CONTROL

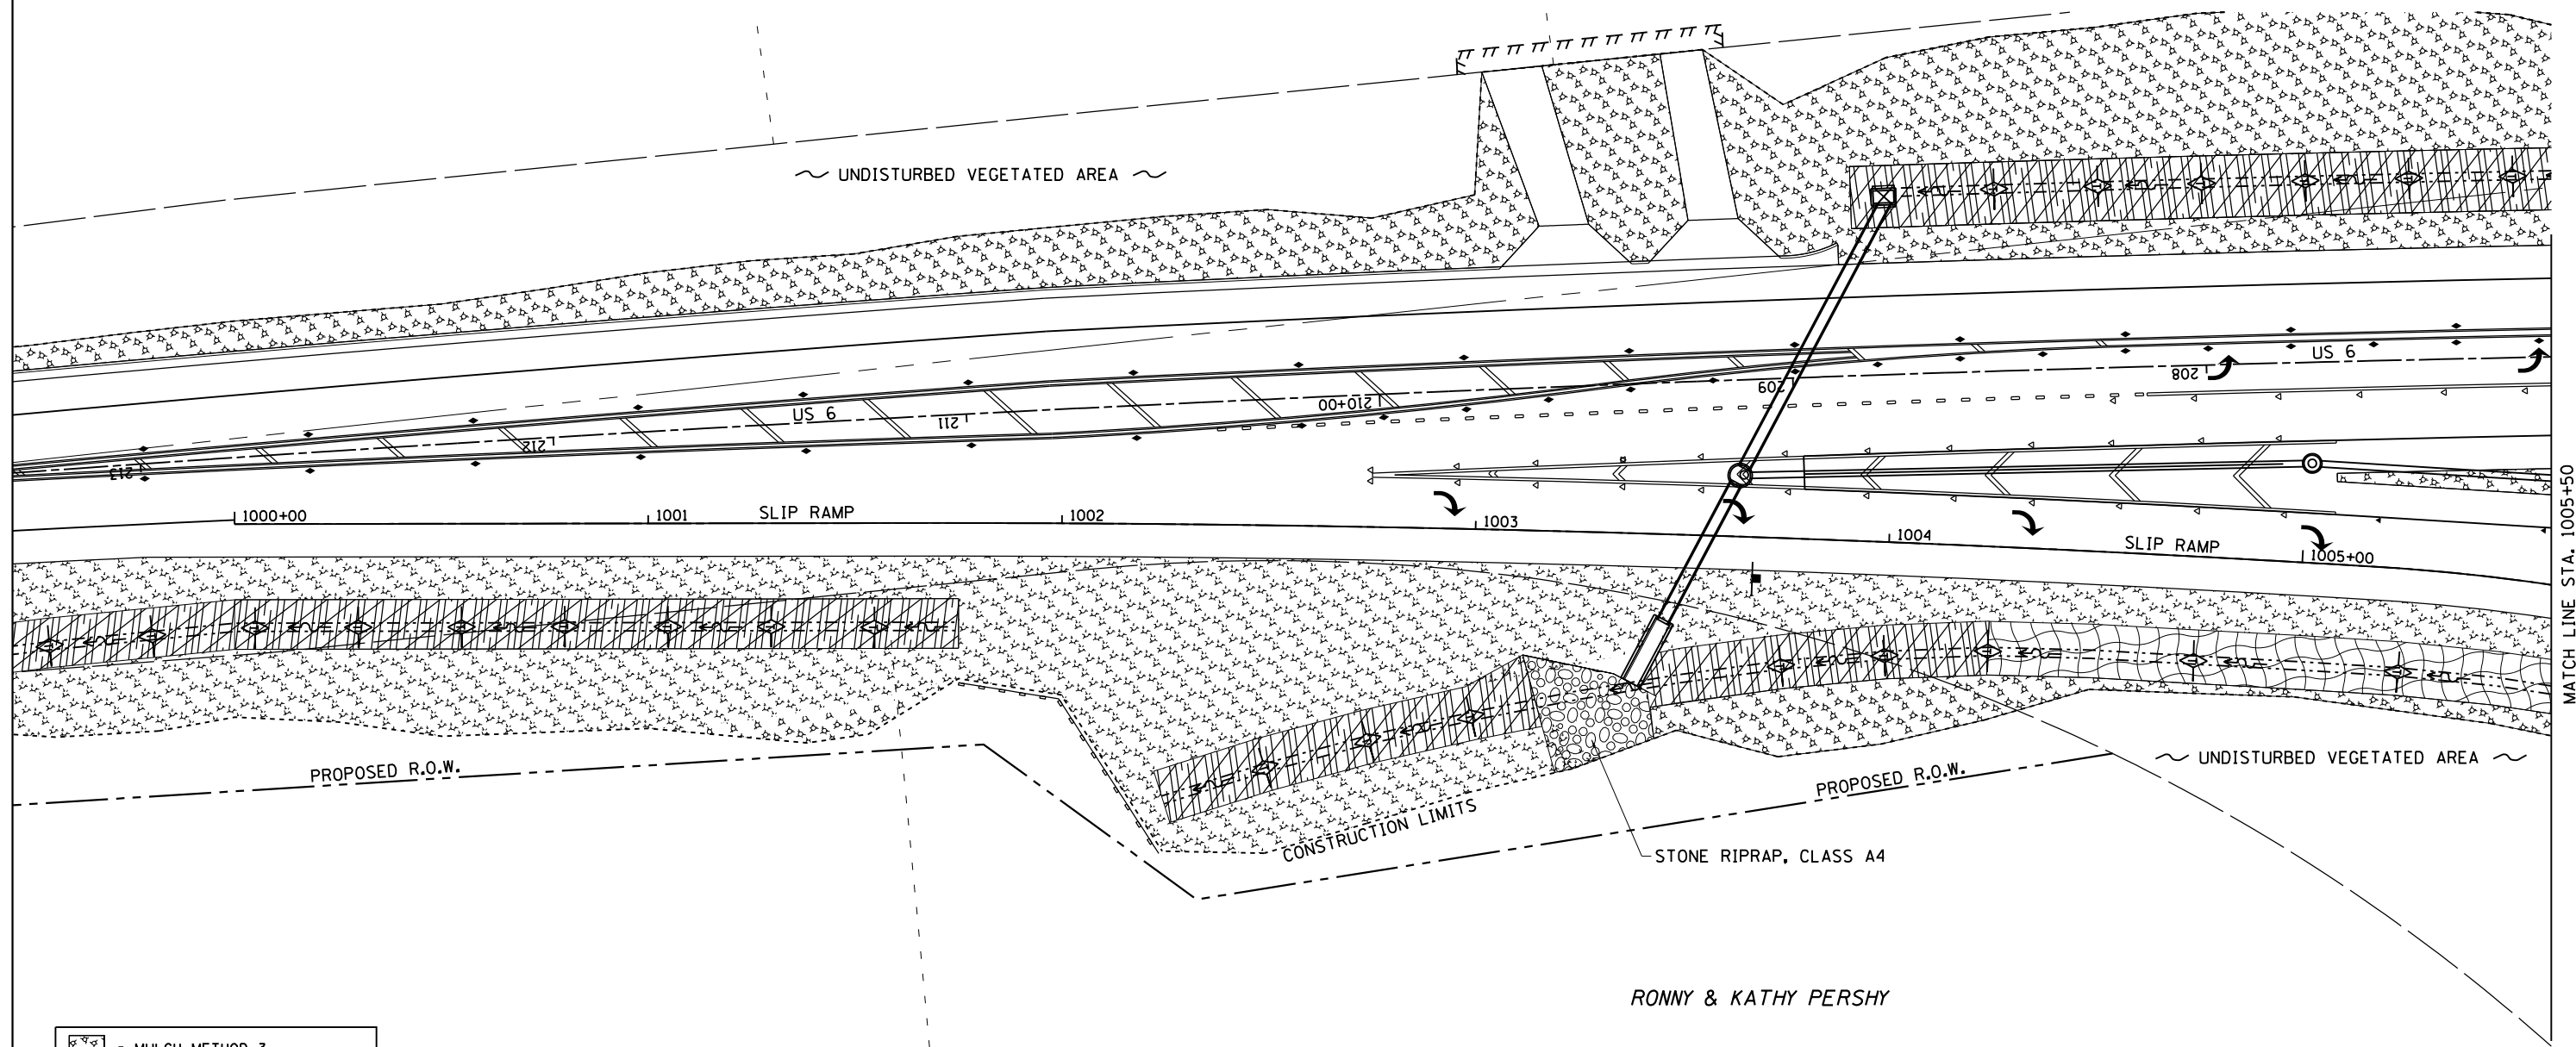

MATCH LINE STA. 1005+50

- = MULCH METHOD 3
- = TEMPORARY DITCH CHECKS
- = EROSION CONTROL BLANKET
- = PERIMETER EROSION BARRIER
- = INLET PIPE PROTECTION
- = RIP RAP
- = TURF REINFORCEMENT MAT

KENNETH HULL

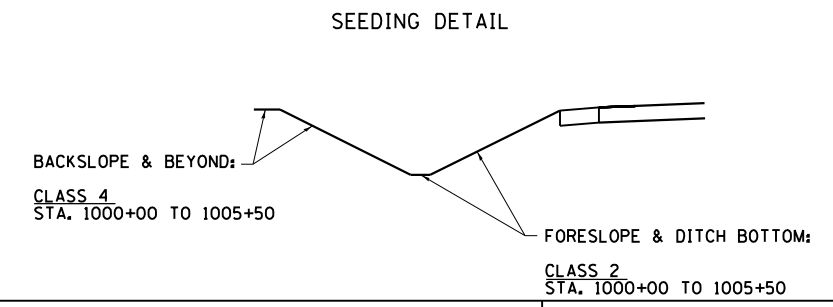

FILE NAME =	USER NAME = cushmenbw	DESIGNED -	REVISED -
et:\pw_work\pwidot\cushmenbw\d0333009\p201709-sh1-eros.dgn		DRAWN -	REVISED -
Default	PLOT SCALE = 40.0000' / in.	CHECKED -	REVISED -
	PLOT DATE = Fri Aug 01 10:57:20 2014	DATE -	REVISED -

STATE OF ILLINOIS
DEPARTMENT OF TRANSPORTATION

SLIP RAMP EROSION CONTROL DETAILS

SCALE: SHEET OF SHEETS STA. TO STA.

F.A.U. RTE.	SECTION	COUNTY	TOTAL SHEETS	SHEET NO.
*	2R-1	HENRY	235	77
ILLINOIS FED. AID PROJECT			CONTRACT NO. 64J43	

* 5789 & 5861