



PROPOSED TYPICAL SECTION
JOLIET RD.
 STA 708+00 TO STA 709+11.11

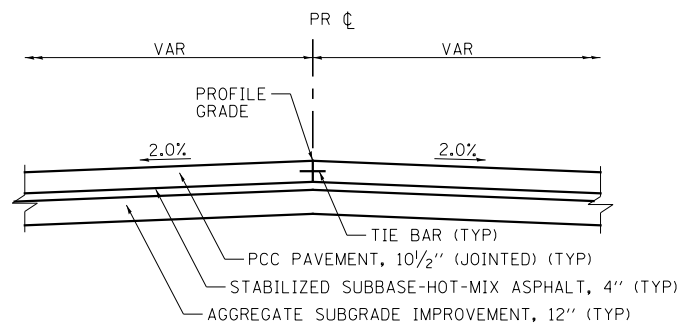

PCC PAVEMENT DETAIL
 JOLIET RD.: STA 709+11.11 TO STA 709+60

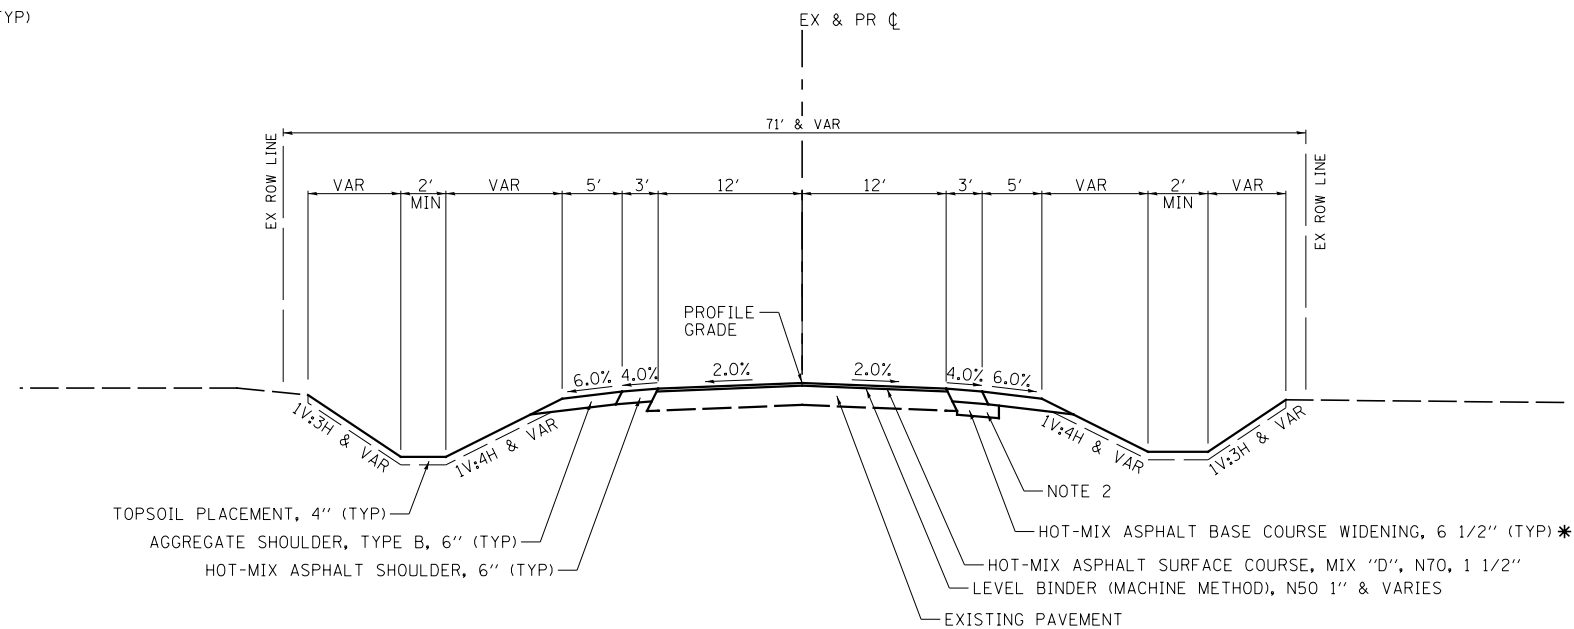

PROPOSED TYPICAL SECTION
QUARRY RD.

* STA 800+18.38 TO STA 800+77.16
 STA 800+77.16 TO STA 801+95

NOTES:

- SEE PLAN AND PROFILE SHEETS FOR WIDTHS
- WIDENING FROM STA 800+18.38 TO STA 800+77.16

FILE NAME = V:\3195\66884 (North Section)\CADD Sheets\ND366884-sh1-typical-08.dgn	USER NAME = bdecreene	DESIGNED - HLC	REVISED -	STATE OF ILLINOIS DEPARTMENT OF TRANSPORTATION	JOLIET RD. & QUARRY RD. PROPOSED TYPICAL SECTION			F.A.P. RTE. 326	SECTION (109, 110) R-1	COUNTY KENDALL	TOTAL SHEETS 619	SHEET NO. 33
PLOT SCALE = 16.000' / in.	CHECKED - CAS	DATE - 7/01/2014	REVISED -		SCALE: N/A	SHEET NO. 8 OF 13 SHEETS	STA. N/A	TO STA. N/A	CONTRACT NO. 66884			
PLOT DATE = 7/14/2014	DATE - 7/01/2014	REVISED -	REVISED -		ILLINOIS FED. AID PROJECT							