



**PROPOSED TYPICAL SECTION
LISBON CENTER RD.**

STA 1201+50 TO STA 1208+08.16

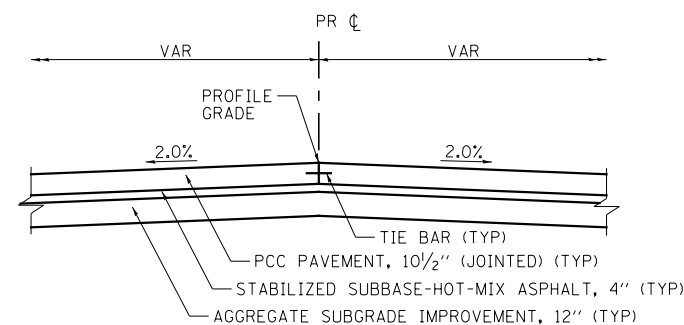

PCC PAVEMENT DETAIL

LISBON CENTER RD.: STA 1208+08.16 TO STA 1208+59.99
PLATTVILLE RD.: STA 1300+40.01 TO STA 1300+91.87

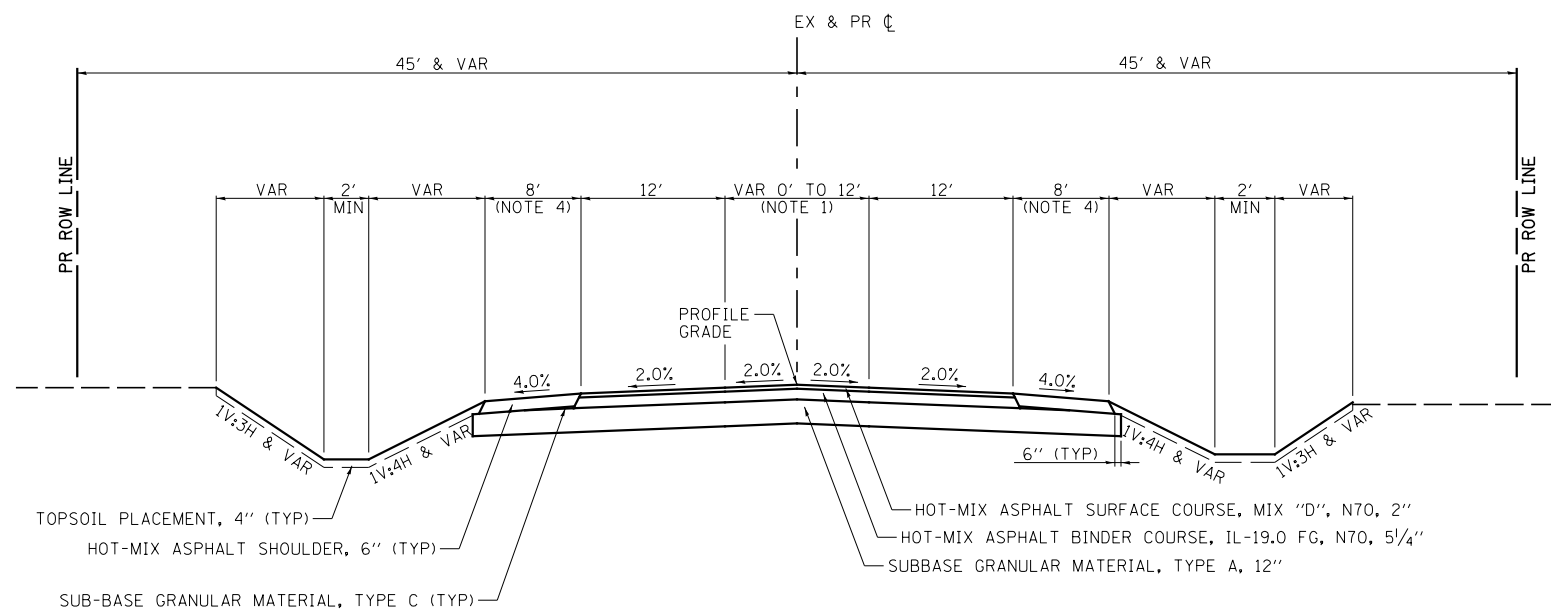

**PROPOSED TYPICAL SECTION
PLATTVILLE RD.**

STA 1300+91.87 TO STA 1302+00
STA 1308+07.96 TO STA 1309+05

NOTES:

- SEE PLAN AND PROFILE SHEETS FOR WIDTHS.
- SUBGRADE TREATMENT LOCATIONS:
STA 1201+50 TO STA 1204+50
GEOTECHNICAL FABRIC FOR GROUND STABILIZATION REQUIRED AT THESE LOCATIONS.
- TRANSVERSE UNDERDRAIN SHALL BE INSTALLED AT LOW POINTS OF SUBBASE GRANULAR MATERIAL, TYPE A, 12" LOCATIONS. THE TOP SHALL BE 6" BELOW THE BOTTOM OF THE SUBBASE GRANULAR MATERIAL, TYPE A, 12". SEE SCHEDULE FOR LOCATIONS.
- AT STA 1308+32.96, END HOT-MIX ASPHALT SHOULDER AND BEGIN AGGREGATE SHOULDER AND TAPER TO EXISTING SHOULDER WIDTH.

FILE NAME = V:\3195\66884 (North Section)\CADD Sheets\ND366884-sh-typical-11.dgn	USER NAME = bdecreene	DESIGNED - HLC	REVISED -	STATE OF ILLINOIS DEPARTMENT OF TRANSPORTATION	LISBON CENTER RD. & PLATTVILLE RD. PROPOSED TYPICAL SECTIONS			F.A.P. RTE.	SECTION	COUNTY	TOTAL SHEETS	SHEET NO.	
PLOT SCALE = 16.000' / in.	CHECKED - CAS	REVISIED -	REVISIED -					326	(109, 110)R-1	KENDALL	619	36	
PLOT DATE = 7/14/2014	DATE - 7/01/2014	REVISIED -	REVISIED -		SCALE: N/A			SHEET NO. 11 OF 13 SHEETS		STA. N/A TO STA. N/A		CONTRACT NO. 66884	
ILLINOIS FED. AID PROJECT													