


PROPOSED TYPICAL SECTION
PLATTVILLE RD.
 STA 1302+00 TO STA 1308+07.96


NOTES:

- SEE PLAN AND PROFILE SHEETS FOR WIDTHS.
- SUBGRADE TREATMENT LOCATION:
 STA 1403+50 TO STA 1409+00
 GEOTECHNICAL FABRIC FOR GROUND STABILIZATION REQUIRED AT THIS LOCATION.
- TRANSVERSE UNDERDRAIN SHALL BE INSTALLED AT LOW POINTS OF SUBBASE GRANULAR MATERIAL, TYPE A, 12" LOCATIONS. THE TOP SHALL BE 6" BELOW THE BOTTOM OF THE SUBBASE GRANULAR MATERIAL, TYPE A, 12". SEE SCHEDULE FOR LOCATIONS.

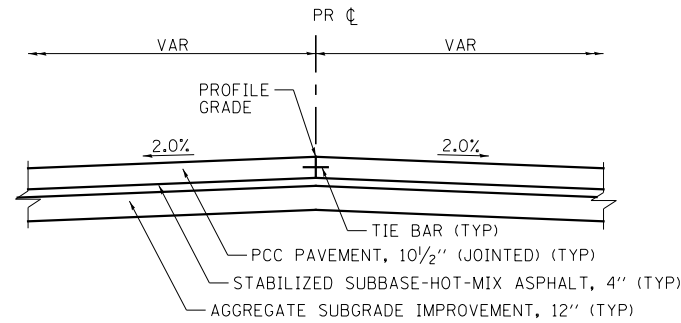

PCC PAVEMENT DETAIL

NEWARK RD.: STA 1408+08.08 TO STA 1408+59.98

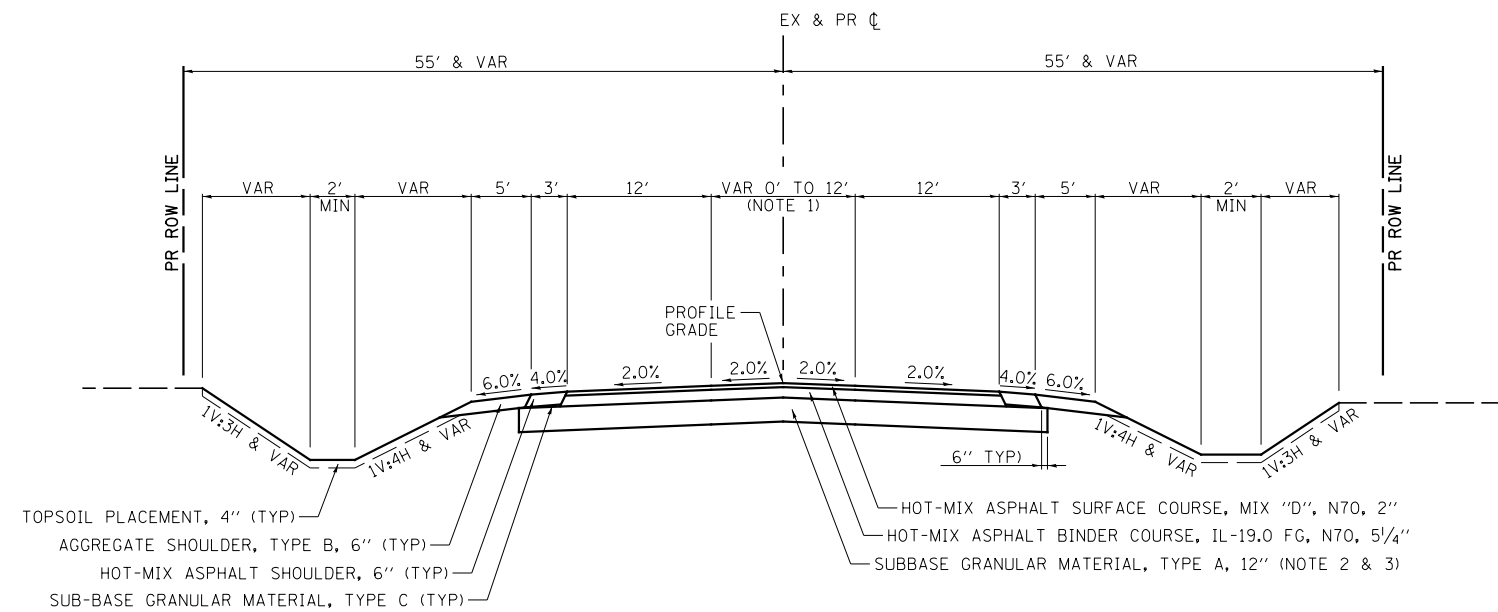

PROPOSED TYPICAL SECTION
NEWARK RD.

STA 1402+00 TO STA 1408+08.08

FILE NAME = V:\3195\66884 (North Section)\CADD Sheets\ND366884-shd-typical-12.dgn	USER NAME = bdecreene	DESIGNED - HLC	REVISED -	STATE OF ILLINOIS DEPARTMENT OF TRANSPORTATION	PLATTVILLE RD. & NEWARK RD. PROPOSED TYPICAL SECTIONS			F.A.P. RTE.	SECTION	COUNTY	TOTAL SHEETS	SHEET NO.
PLOT SCALE = 16.000' / in.	CHECKED - CAS	REVISIED -	REVISIED -					326	(109, 110R-1)	KENDALL	619	37
PLOT DATE = 7/14/2014	DATE - 7/01/2014	REVISIED -	REVISIED -		SCALE: N/A SHEET NO. 12 OF 13 SHEETS STA. N/A TO STA. N/A			CONTRACT NO. 66884				
ILLINOIS FED. AID PROJECT												