


LANDSCAPING AND EROSION CONTROL LEGEND

- TEMPORARY DITCH CHECKS
 - PERIMETER EROSION BARRIER
 - INLET AND PIPE PROTECTION
 - SEEDING, CLASS 2A
- EROSION CONTROL BLANKET
 - STONE RIPRAP
 - SEEDING, CLASS 4
 - MULCH, METHOD 2

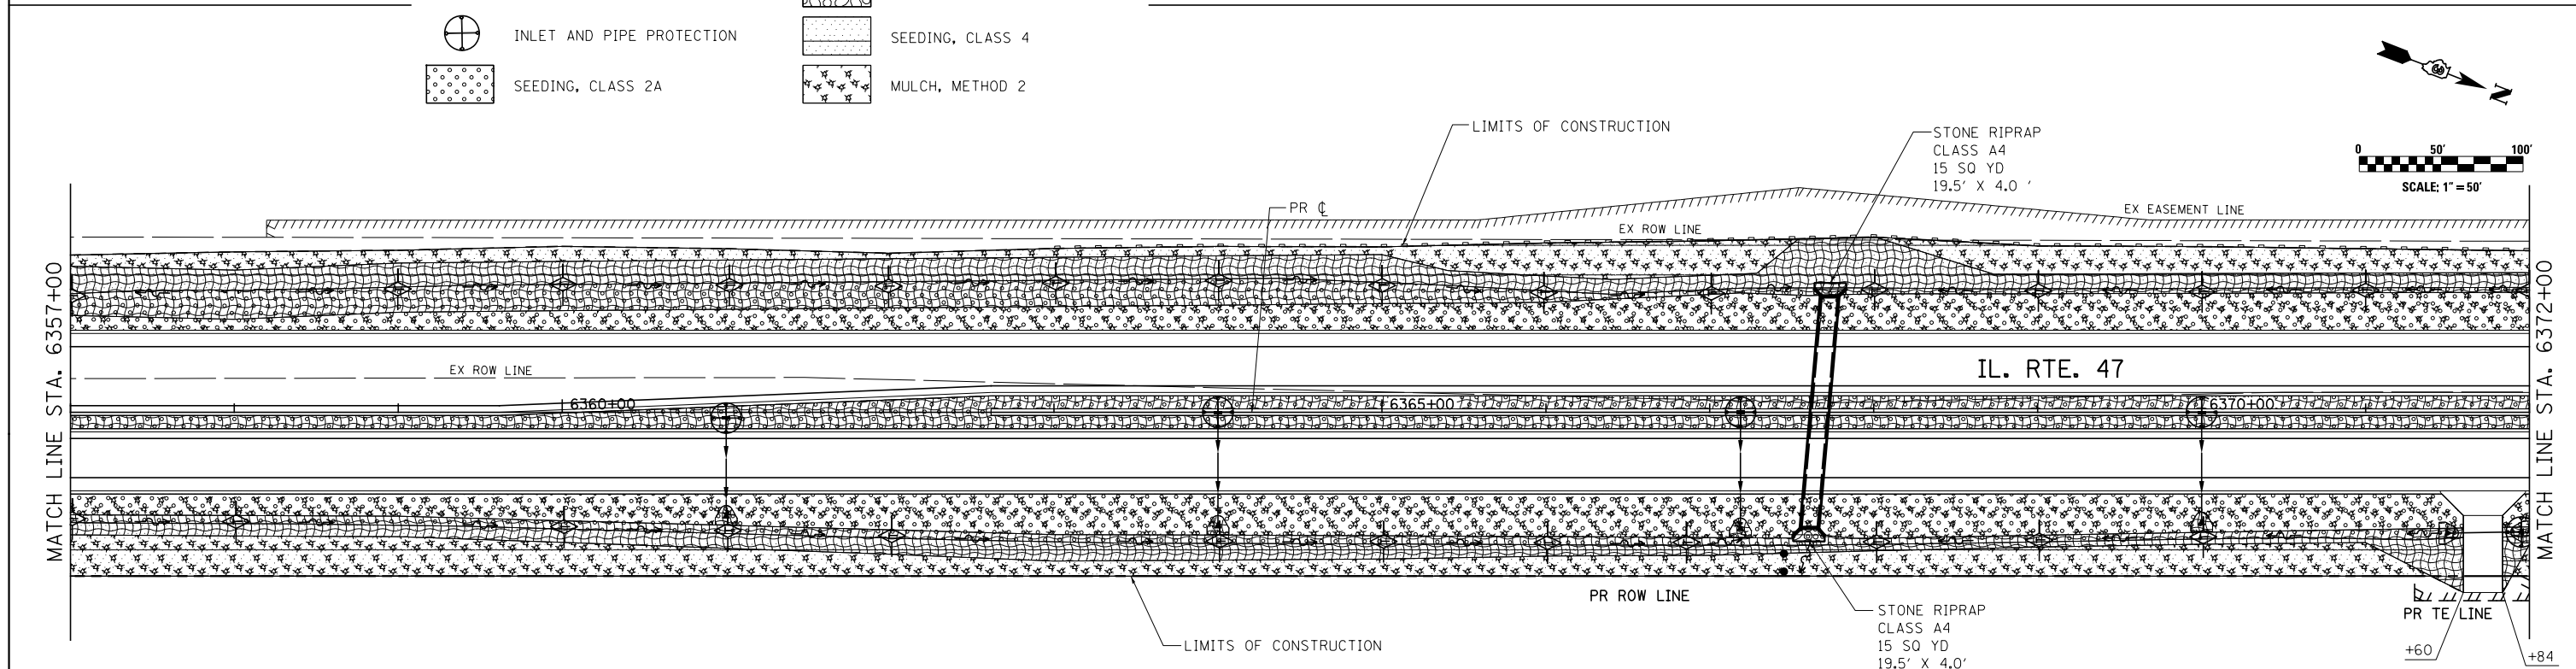

USER NAME = bdecreane	DESIGNED - JL	REVISED -
PLOT SCALE = 100.0000' / 1" =	DRAWN - JL	REVISED -
PLOT DATE = 7/14/2014	CHECKED - ST	REVISED -
	DATE - 7/01/2014	REVISED -

F.A.P. RTE.	SECTION	COUNTY	TOTAL SHEETS	SHEET NO.
326	(109, 110R-1)	KENDALL	619	224
CONTRACT NO. 66B84				
ILLINOIS FED. AID PROJECT				