


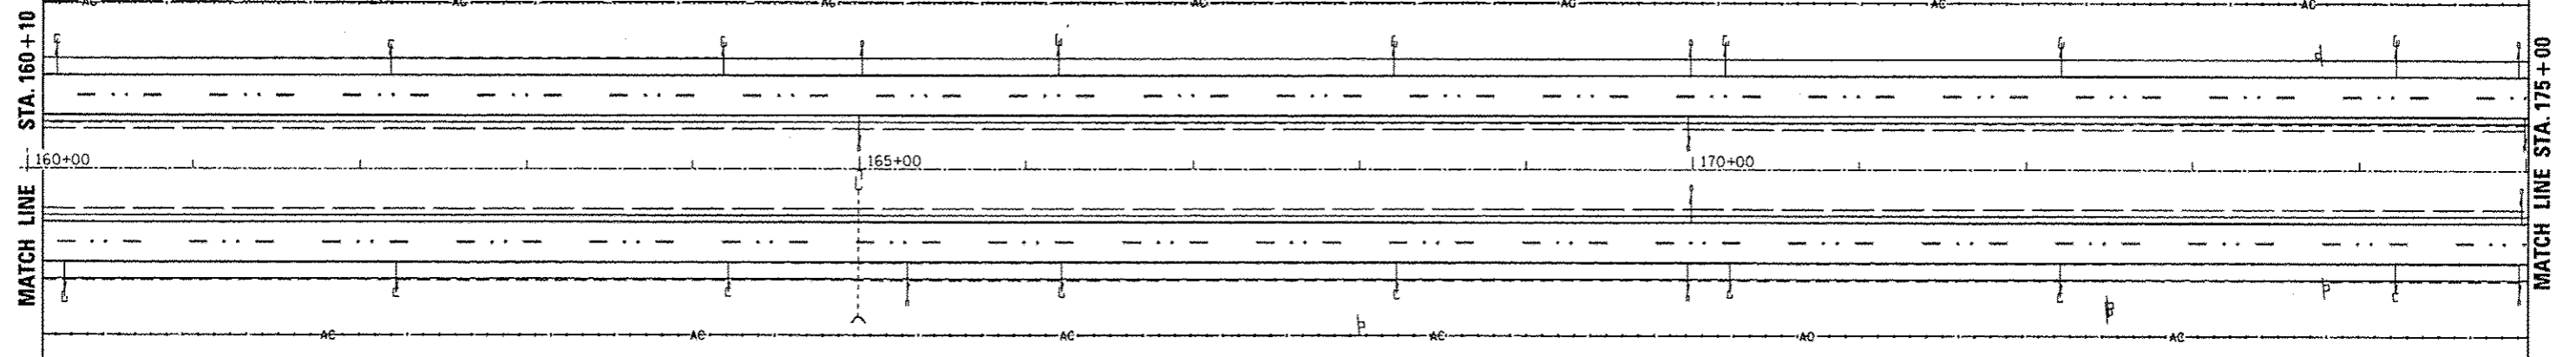


FENCE REPAIR - 25 FT  
STA. 162±00 TO STA. 162±25


|           |      |
|-----------|------|
| PLAN      | DATE |
| NO.       |      |
| BY        |      |
| DATE      |      |
| SUBMITTED |      |
| PLotted   |      |
| ASSEMBLED |      |
| CHECKED   |      |
| DATE      |      |
| FILE NAME |      |



STA. 165+00  
SB 24"X72" RCCP  
W/INLET  
WEST END ADD FURNISHED EXCAVATION  
& EROSION CONTROL BLANKET

 

|           |      |
|-----------|------|
| PROFILE   | DATE |
| NO.       |      |
| BY        |      |
| DATE      |      |
| SUBMITTED |      |
| PLotted   |      |
| ASSEMBLED |      |
| CHECKED   |      |
| DATE      |      |
| FILE NAME |      |

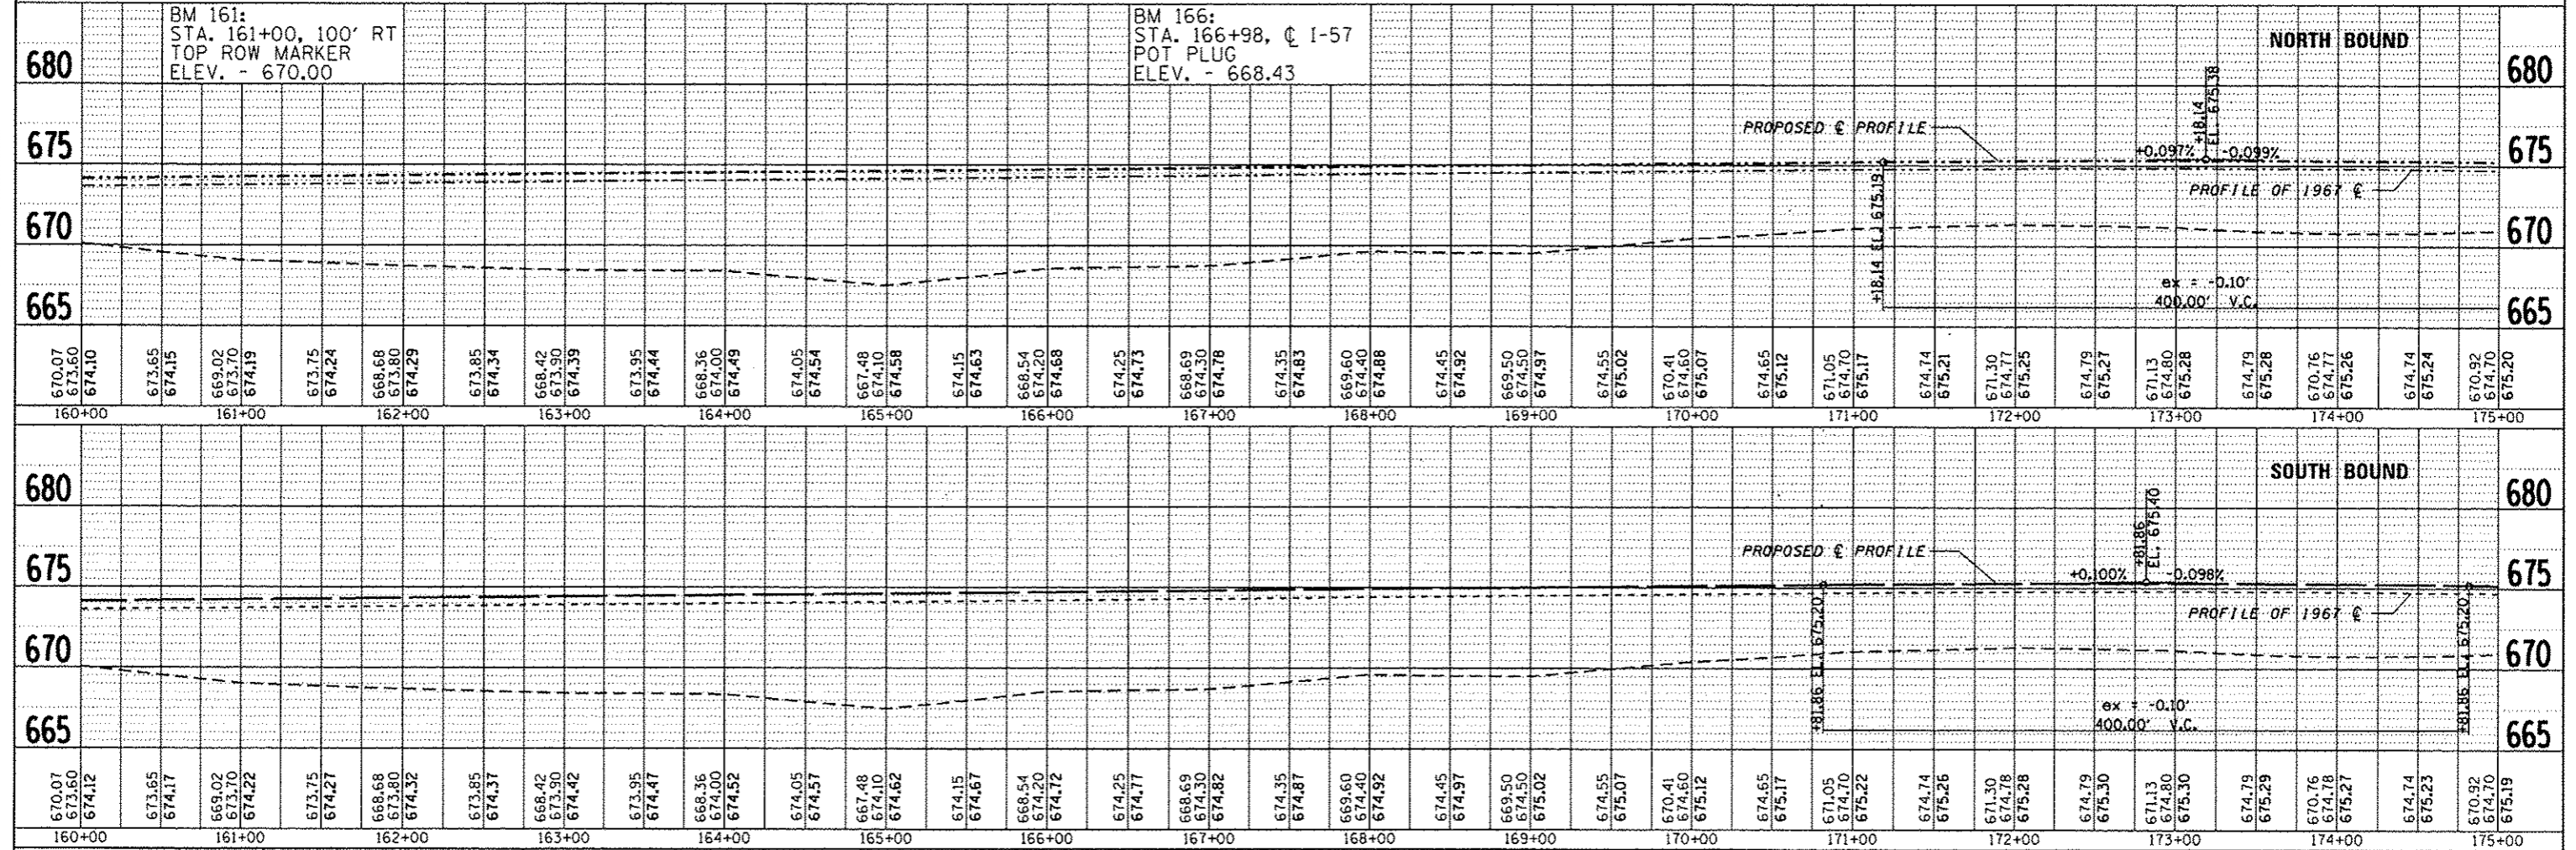

|  |                        |            |           |   |  |   |            |          |               |            |  |
|--|------------------------|------------|-----------|---|--|---|------------|----------|---------------|------------|--|
| FILE NAME :<br>c:\pwworkspace\bd\dunobnd\031542\036663\plnsheets.dgn | USER NAME :<br>dunobnd | DESIGNED - | REVISOR - | <p align="center"><b>STATE OF ILLINOIS<br/>DEPARTMENT OF TRANSPORTATION</b></p> <p align="center"><b>PLAN AND PROFILE</b></p> |  | F.A.I. R.T.:                                  | SECTION:   | COUNTY:  | TOTAL SHEETS: | SHEET NO.: |  |
| PLOT SCALE = 1/8"=1'-0"  | PLOT DATE = 6/10/2014  | CHECKED -  | REVISOR - |   |  | 57  | (38-3)RS-2 | IRROUOIS | 186           | 28         |  |
|  |                        | DRAWN -    | REVISOR - |   |  | CONTRACT NO. 66C53                            |            |          |               |            |  |
|  |                        | CHECKED -  | REVISOR - |   |  | FED. ROAD DIST. NO. ILLINOIS FED. AID PROJECT |            |          |               |            |  |