

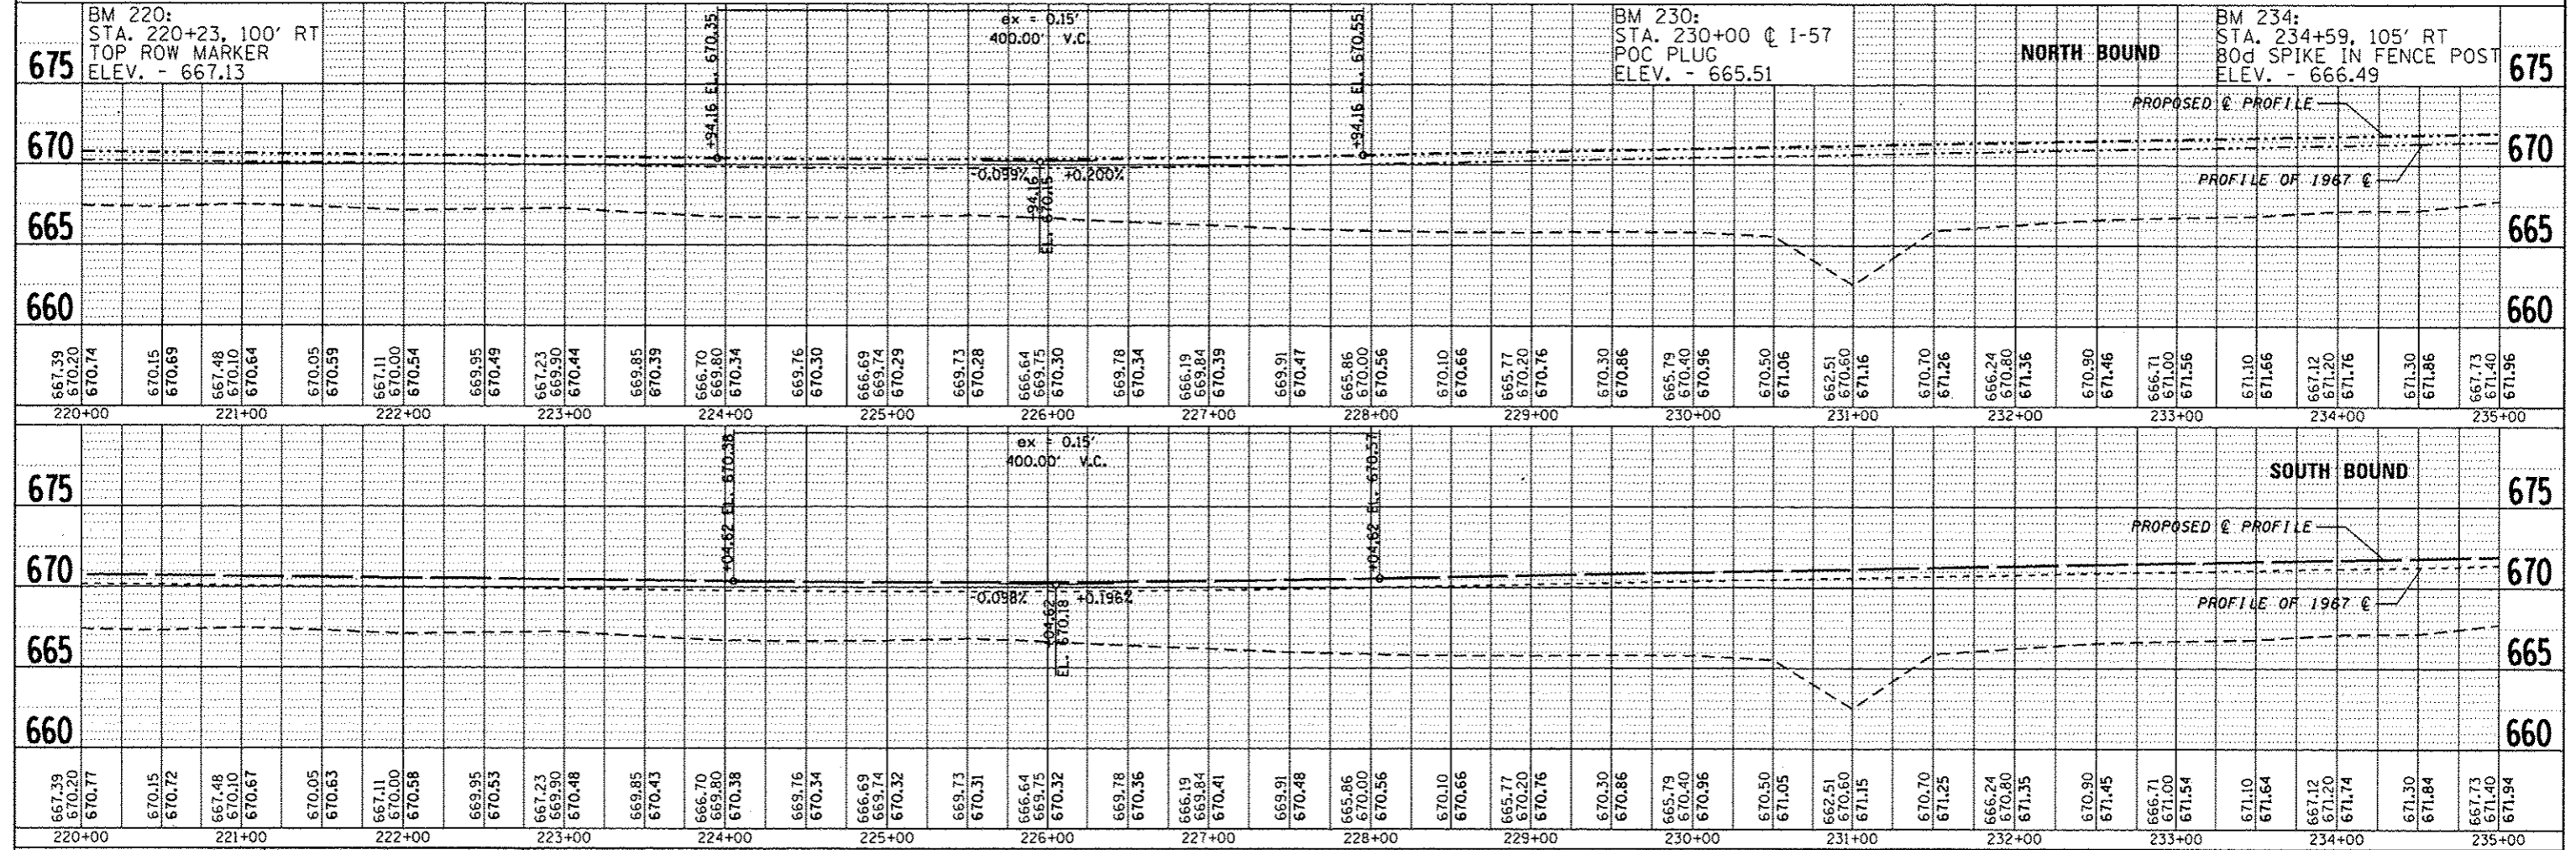


 

PLAN	DATE
NO.	BY
NO.	DATE
NO.	DATE
NO.	DATE

PROFILE	DATE
NO.	BY
NO.	DATE
NO.	DATE
NO.	DATE

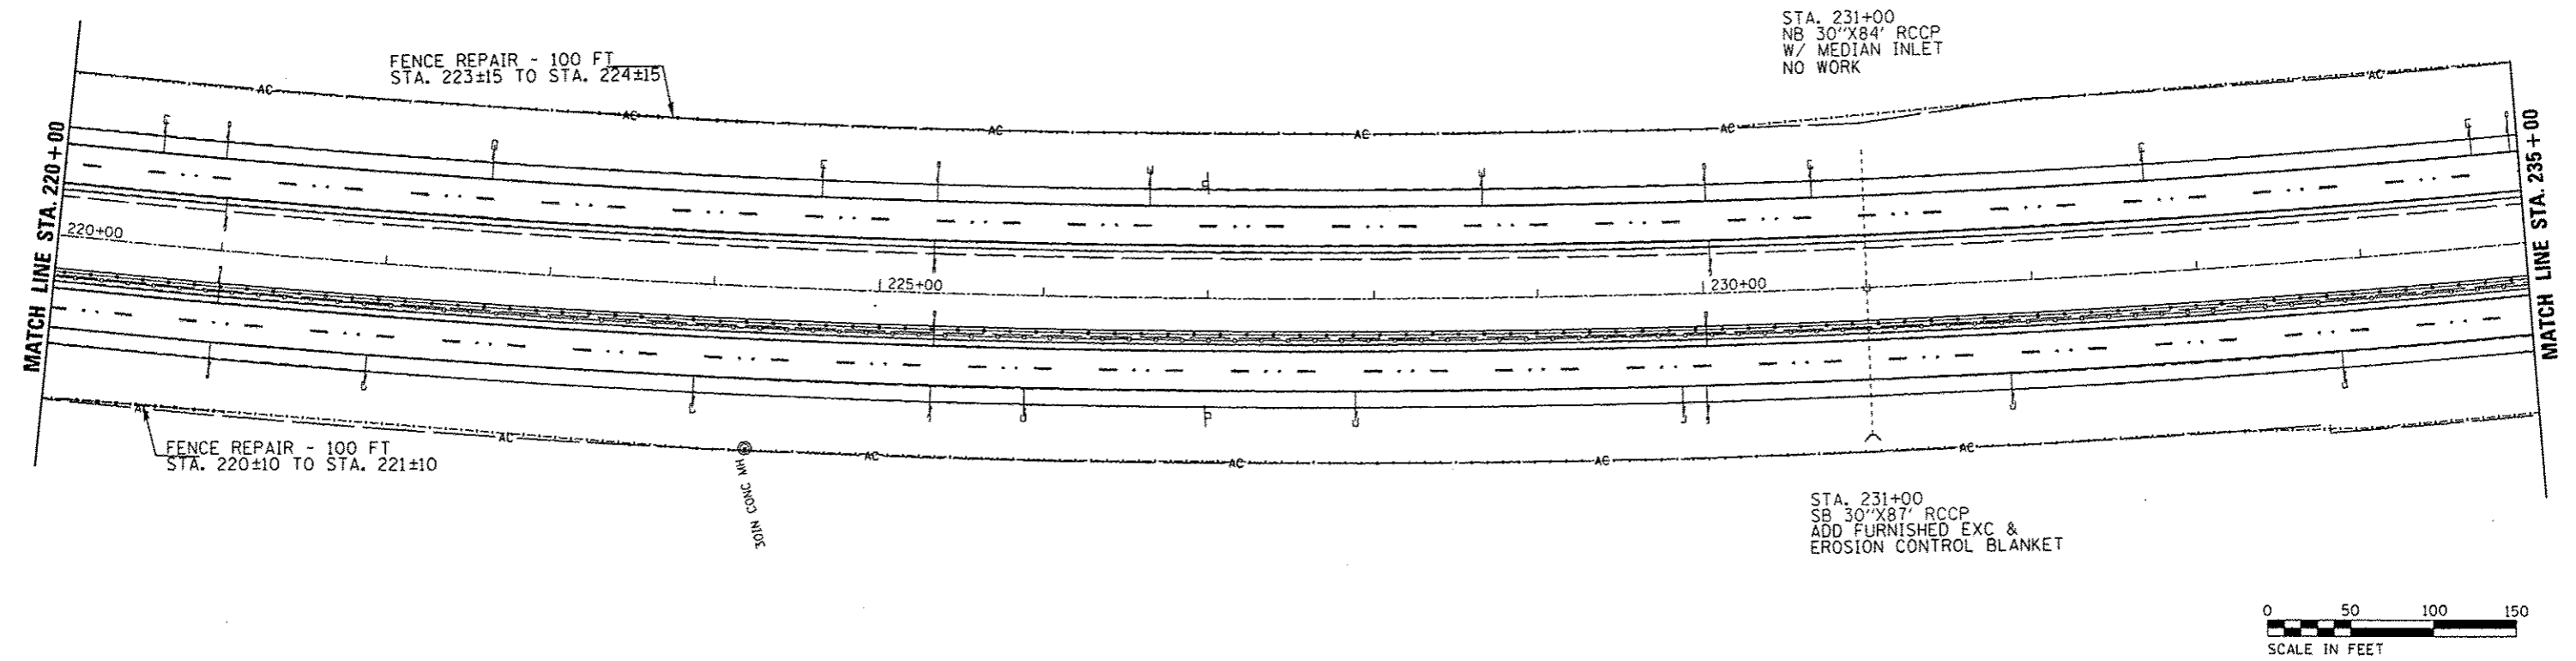

FILE NAME :	USER NAME : duncanbd	DESIGNED -	REVISED -	STATE OF ILLINOIS DEPARTMENT OF TRANSPORTATION	PLAN AND PROFILE	F.A.I. RTE.	SECTION	COUNTY	TOTAL SHEETS	SHEET NO.	
os:\pc\work\pwr\dot\duncanbd\0315542\0366653-plan\sheet.dgn		CHECKED -	REVISED -			57	(38-3)RS-2	IRROQUOIS	186	32	
PLOT SCALE = 1/80,0000' / 1"		DRAWN -	REVISED -			CONTRACT NO. 66C53					
PLOT DATE = 6/10/2014		CHECKED -	REVISED -			FED. ROAD DIST. NO. ILLINOIS FED. AID PROJECT					