



STATE OF ILLINOIS
DEPARTMENT OF TRANSPORTATION

PROJECT NO.	084-0076 & 084-0077	COUNTY	Sangamon	SECTION	109	SHEET NO.	40
DATE	04-24-11	BY	ASB/ST	NO. OF SHEETS	13	SHEETS	

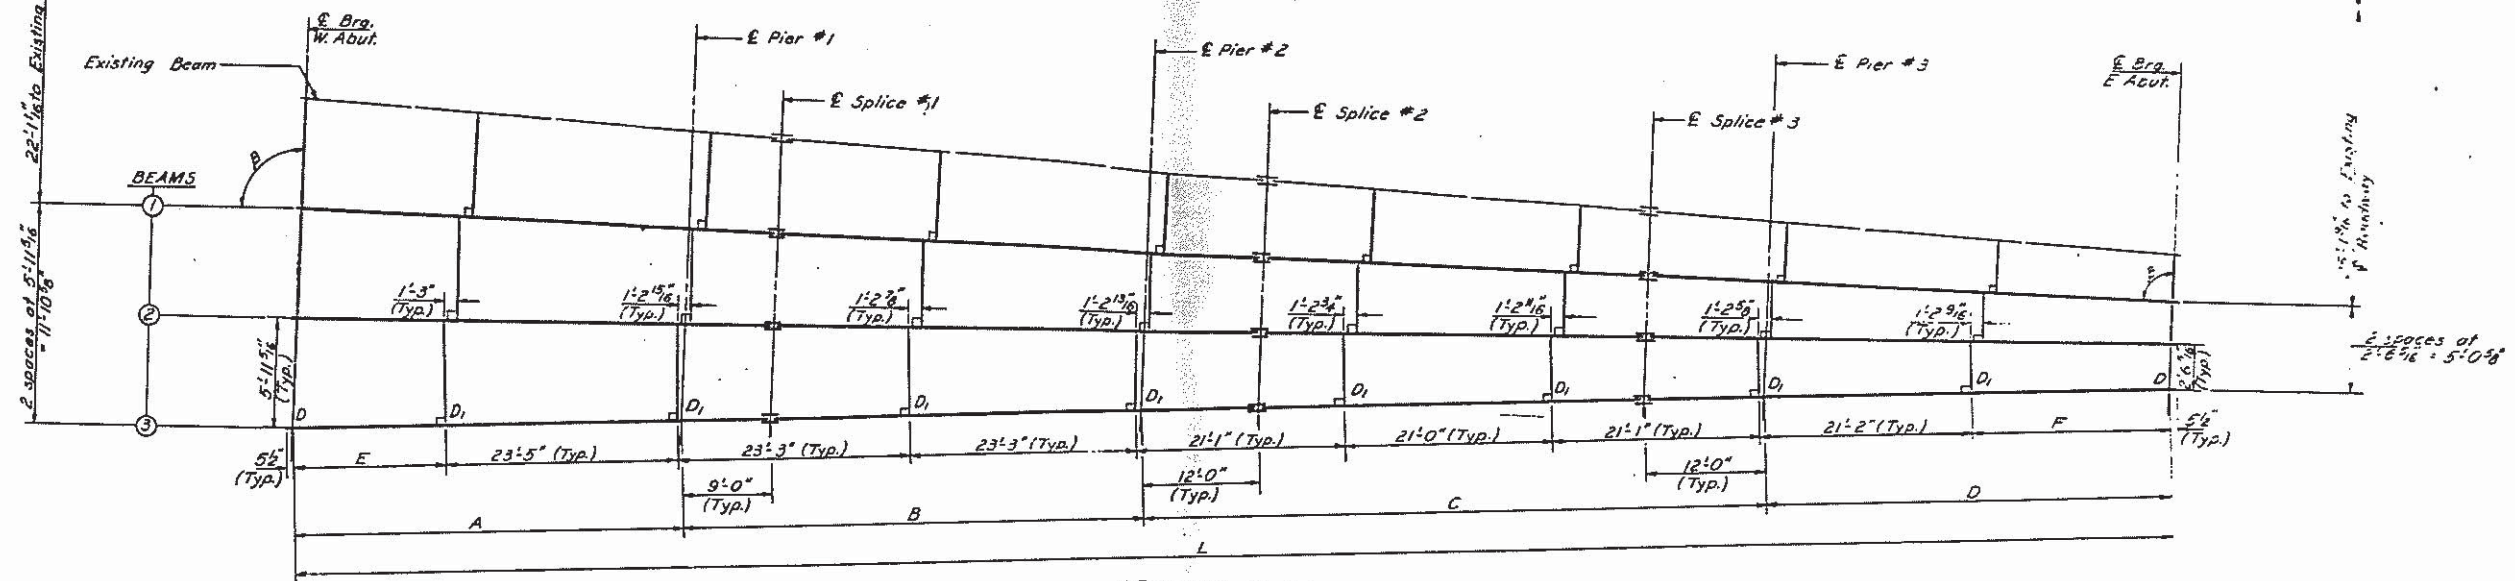


FRAMING PLAN
Longitudinal Dimensions are along E of Beams

For Angle B see Sheet #T.

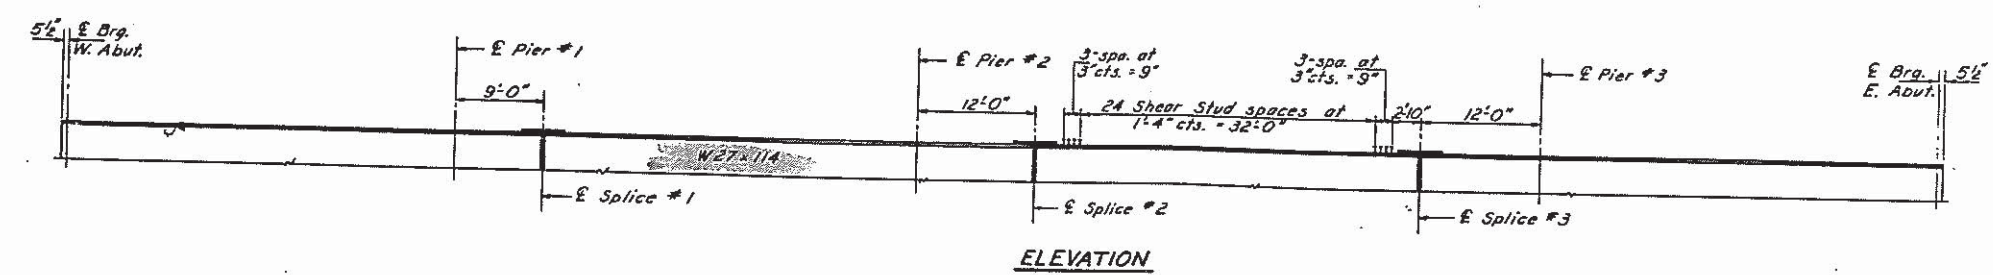

ELEVATION

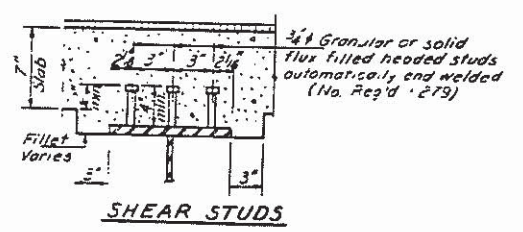

BEAM DIMENSIONS

Dim. Beams	L	A	B	C	D	E	F
1	189'-0 3/8"	39'-1"	46'-5 1/8"	63'-1 1/8"	40'-4"	17'-2"	17'-7 3/8"
2	189'-1 1/8"	39'-1"	46'-6"	63'-2 1/8"	40'-4"	16'-0"	18'-10 1/8"
3	189'-2"	39'-1 3/8"	46'-6 1/4"	63'-2 3/8"	40'-4 1/4"	14'-11 3/8"	19'-11 1/8"

DESIGNED: Suresh T. Desai
 CHECKED: Harshdeep Lee
 DRAWN: R. P. Sumner
 DATE: July 26, 2013
 EXAMINED: [Signature]
 APPROVED: [Signature]
 CHECKED: [Signature]

STRUCTURAL STEEL
SOUTH BRIDGE
 FA. RT. 408 SEC. 84-9-(4,4HB-21)
 SANGAMON COUNTY
 STATION 673+99.49