





PLAN	DATE
NO.	BY
NO.	BY
NO.	BY
NO.	BY
NO.	BY


PROFILE	DATE
NO.	BY
NO.	BY
NO.	BY
NO.	BY
NO.	BY

 


SEC. 33, T5N, R10W, 3RD P.M.

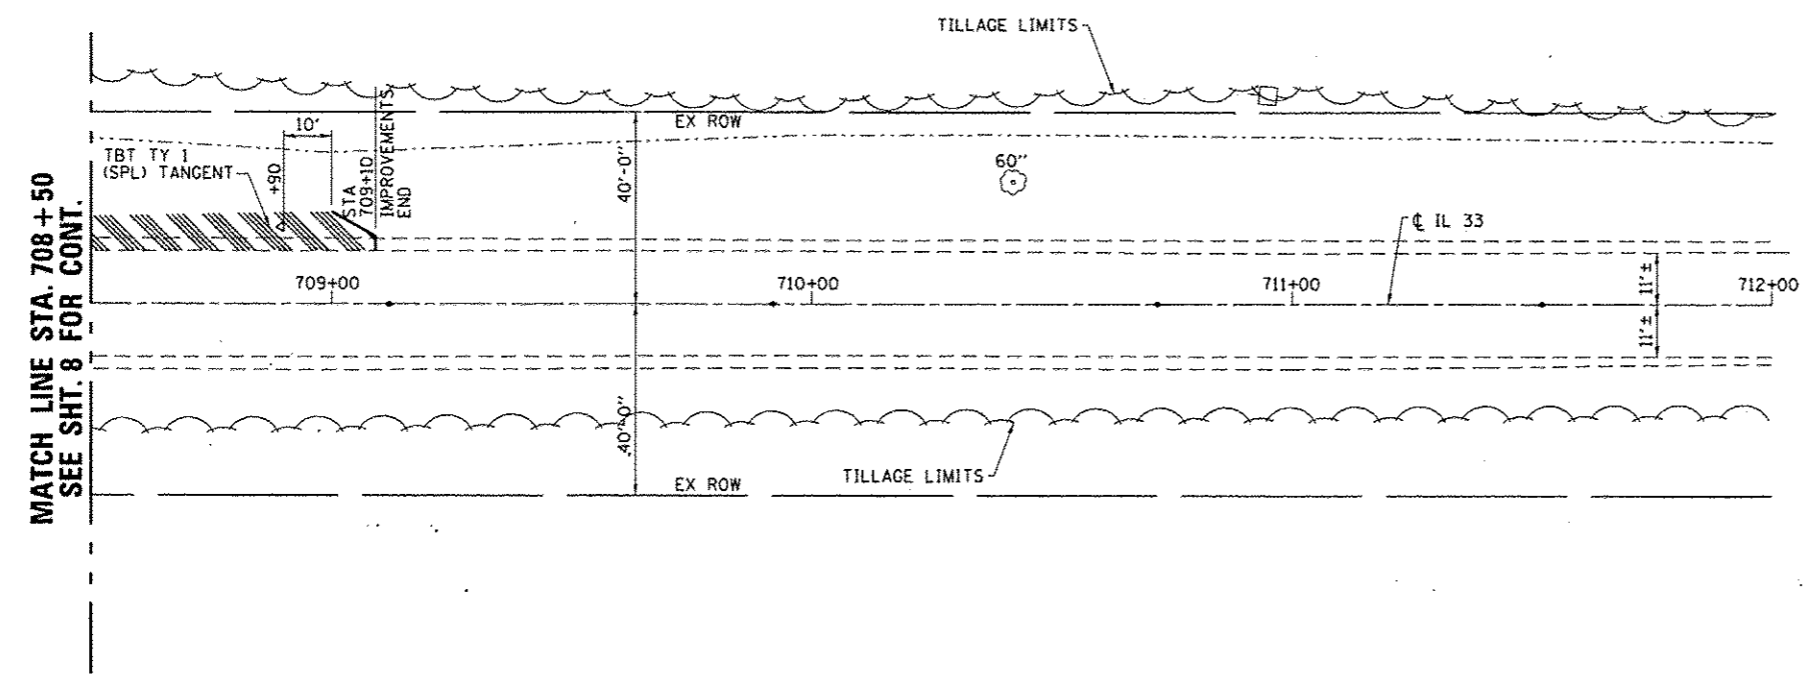

MATCH LINE STA. 708+50  
SEE SHT. 8 FOR CONT.

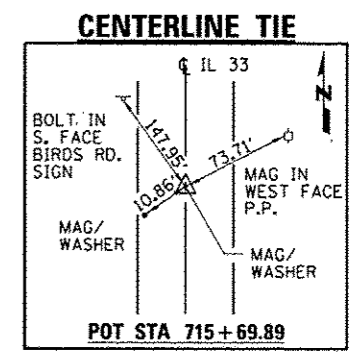

SEC. 33, T5N, R10W, 3RD P.M.

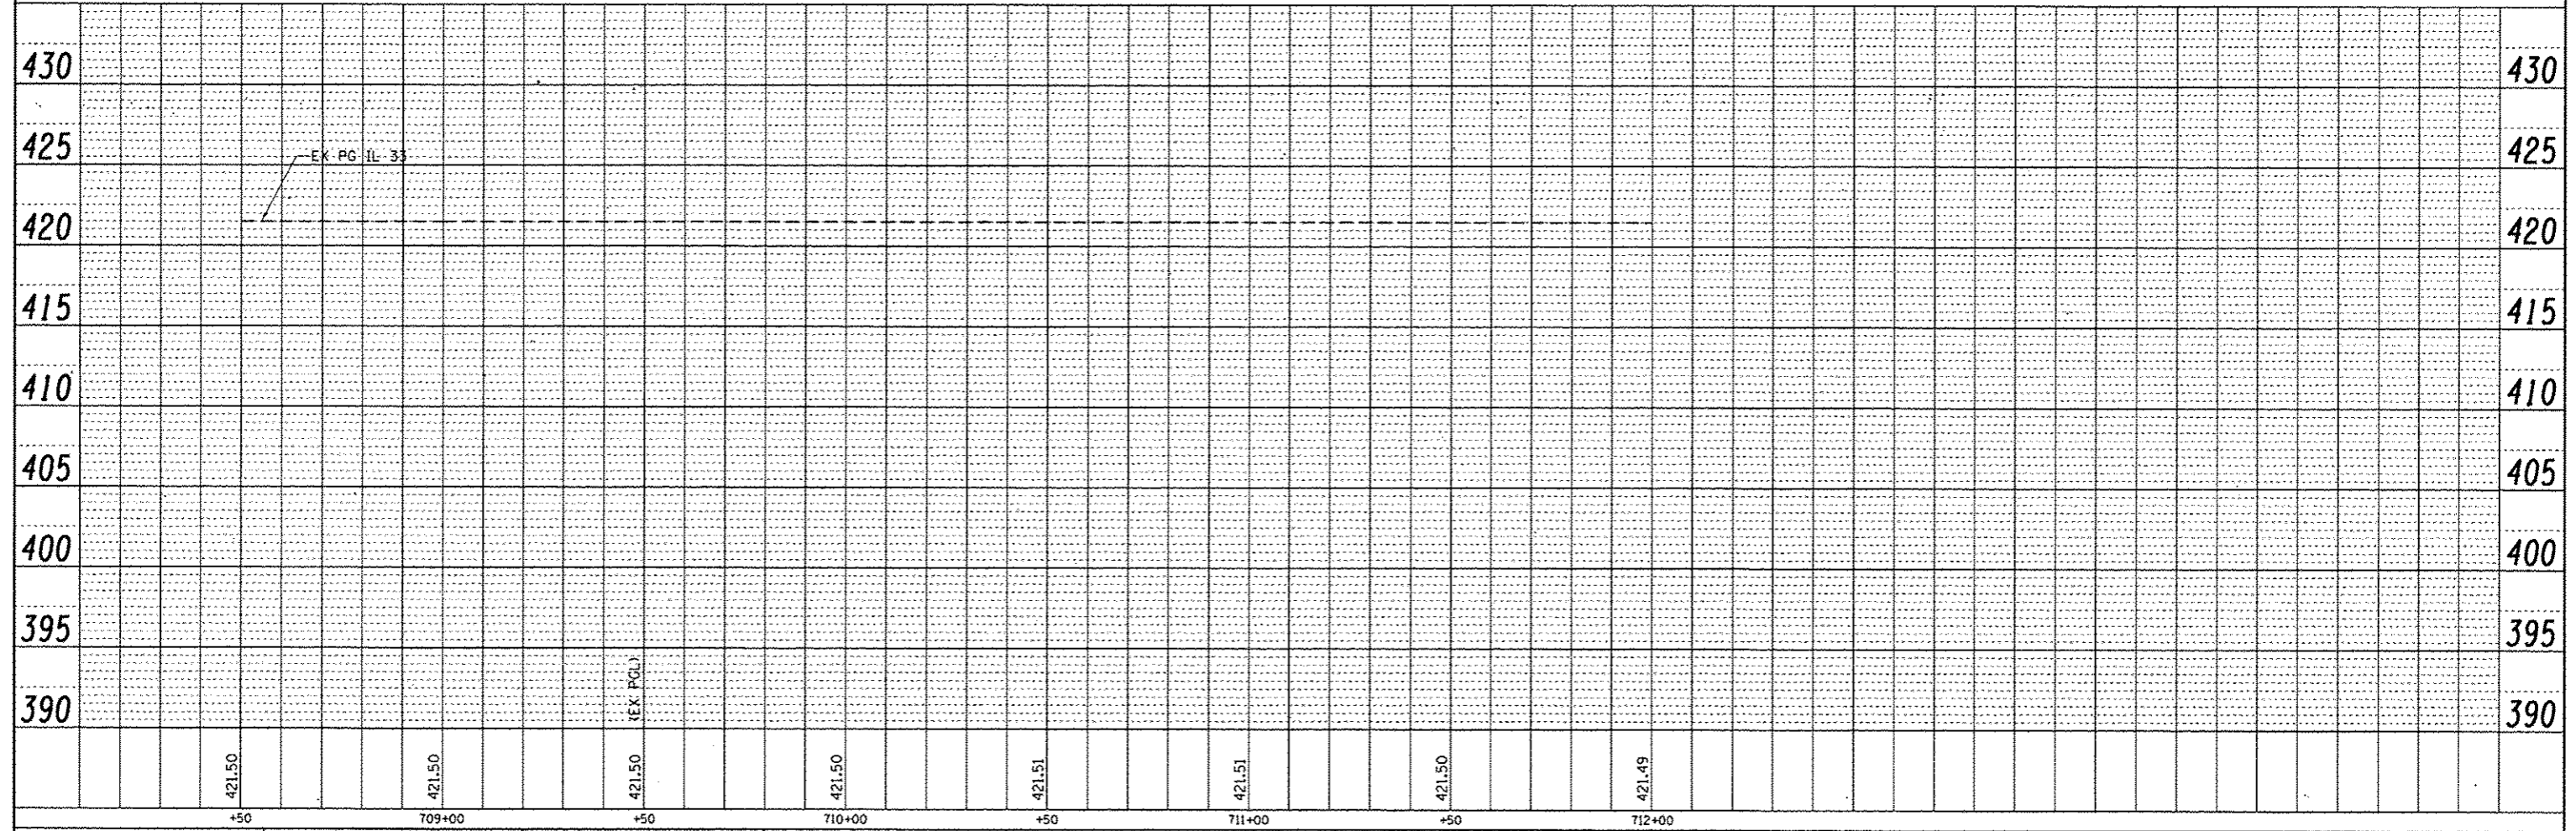

FILE NAME : D774105-shr-plnprf03.dgn	USER NAME : staffcnk	DESIGNED - DAJ	REVISED -	STATE OF ILLINOIS DEPARTMENT OF TRANSPORTATION	FAP RTE 781 (IL 33) PLAN AND PROFILE	F.A.P. RTE. : 781	SECTION : 1098-1	COUNTY : LAWRENCE	TOTAL SHEETS : 34	SHEET NO. : 9
SCALE: (HORIZ) 1"=10' (VERT) 1"=5'	PLOT SCALE : 0.16667 ' / in.	DRAWN - HAS	REVISED -			CONTRACT NO. : 74105				
PLOT DATE : 6/2/2014 1:09:57 PM	DATE : 05/10	CHECKED - ELH	REVISED -			FED. ROAD DIST. NO. : ILLINOIS FED. AID PROJECT				
		SCALE: 1"=20'-0"	SHEET NO. 3 OF 3 SHEETS			STA. 708+50 TO STA. 712+00				