


LEGEND

- APPROXIMATE SEEDING AND MULCH AREAS
- PERIMETER EROSION BARRIER
- ▨ STONE RIPRAP, CLASS A4
- - - - CONSTRUCTION LIMITS
- /// HOT-MIX ASPHALT SHOULDERS

EX SN 051-0035
STA 705+40
SINGLE SPAN
RC T-BEAM BRIDGE
25'-4" OUT TO OUT WIDTH
53'-9" BK TO BK ABUTMENTS
TO BE REMOVED

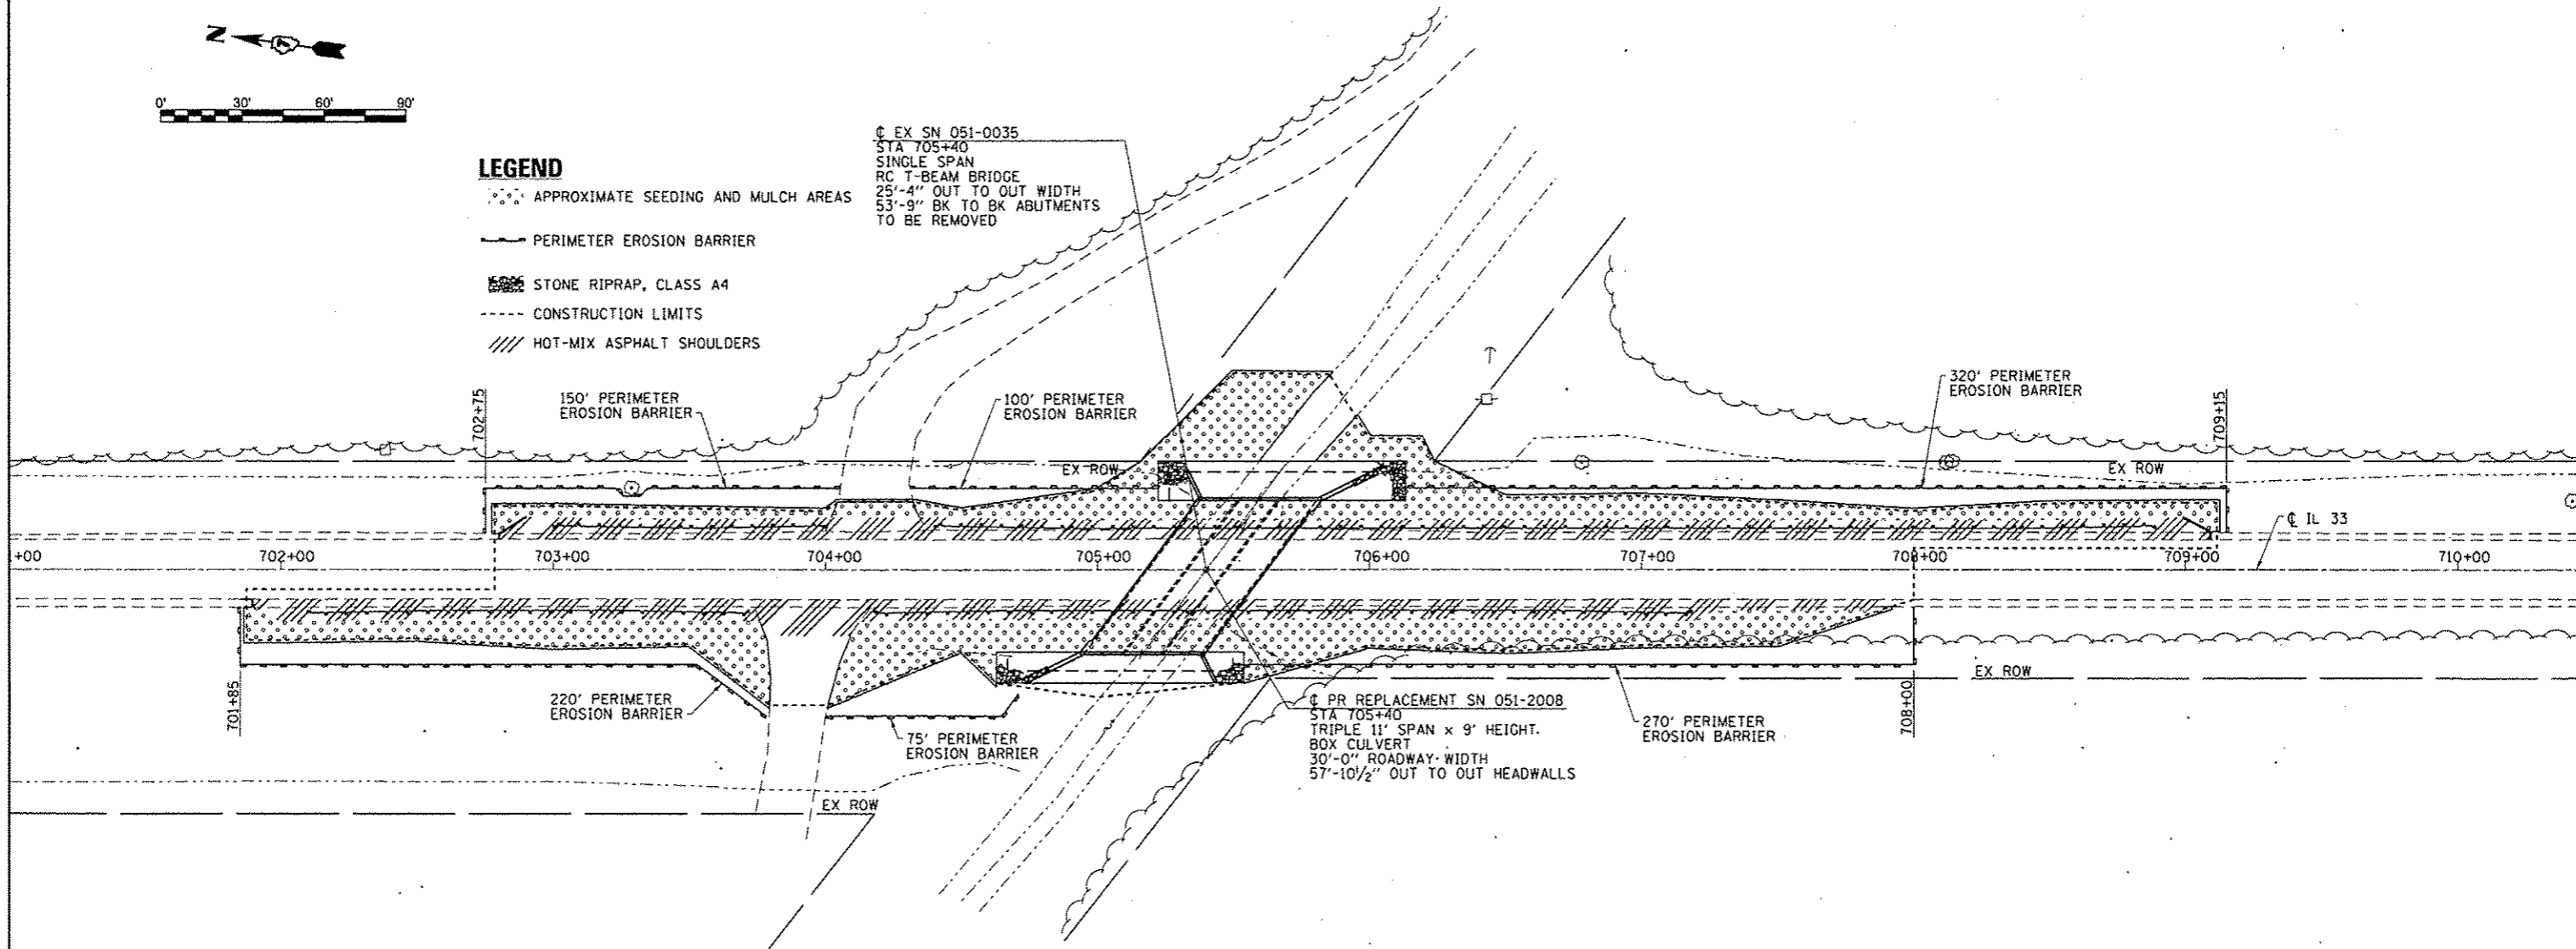

FILE NAME: B:\2014\Work\Perdo\steyffennk\0273139\07	USER NAME: steffennk	DESIGNED: DAJ	REVISED:	STATE OF ILLINOIS DEPARTMENT OF TRANSPORTATION	EROSION CONTROL AND DRAINAGE PLAN	F.A.P. RTE.: 781	SECTION: 109B-1	COUNTY: LAWRENCE	TOTAL SHEETS: 34	SHEET NO.: 13
	PLOT SCALE: 0.1667" = 1'	CHECKED: ELH	REVISED:			SCALE: 1" = 30'-0"	SHEET NO. 1 OF 1 SHEETS	STA. 701+00 TO STA. 710+50	FED. ROAD DIST. NO. [ILLINOIS] FED. AID PROJECT	
	PLOT DATE: 6/27/2014 12:08:43 PM	DATE: 06/11	REVISED:							