


- ◇ TEMPORARY DITCH CHECKS
- ◇ INLET AND PIPE PROTECTION

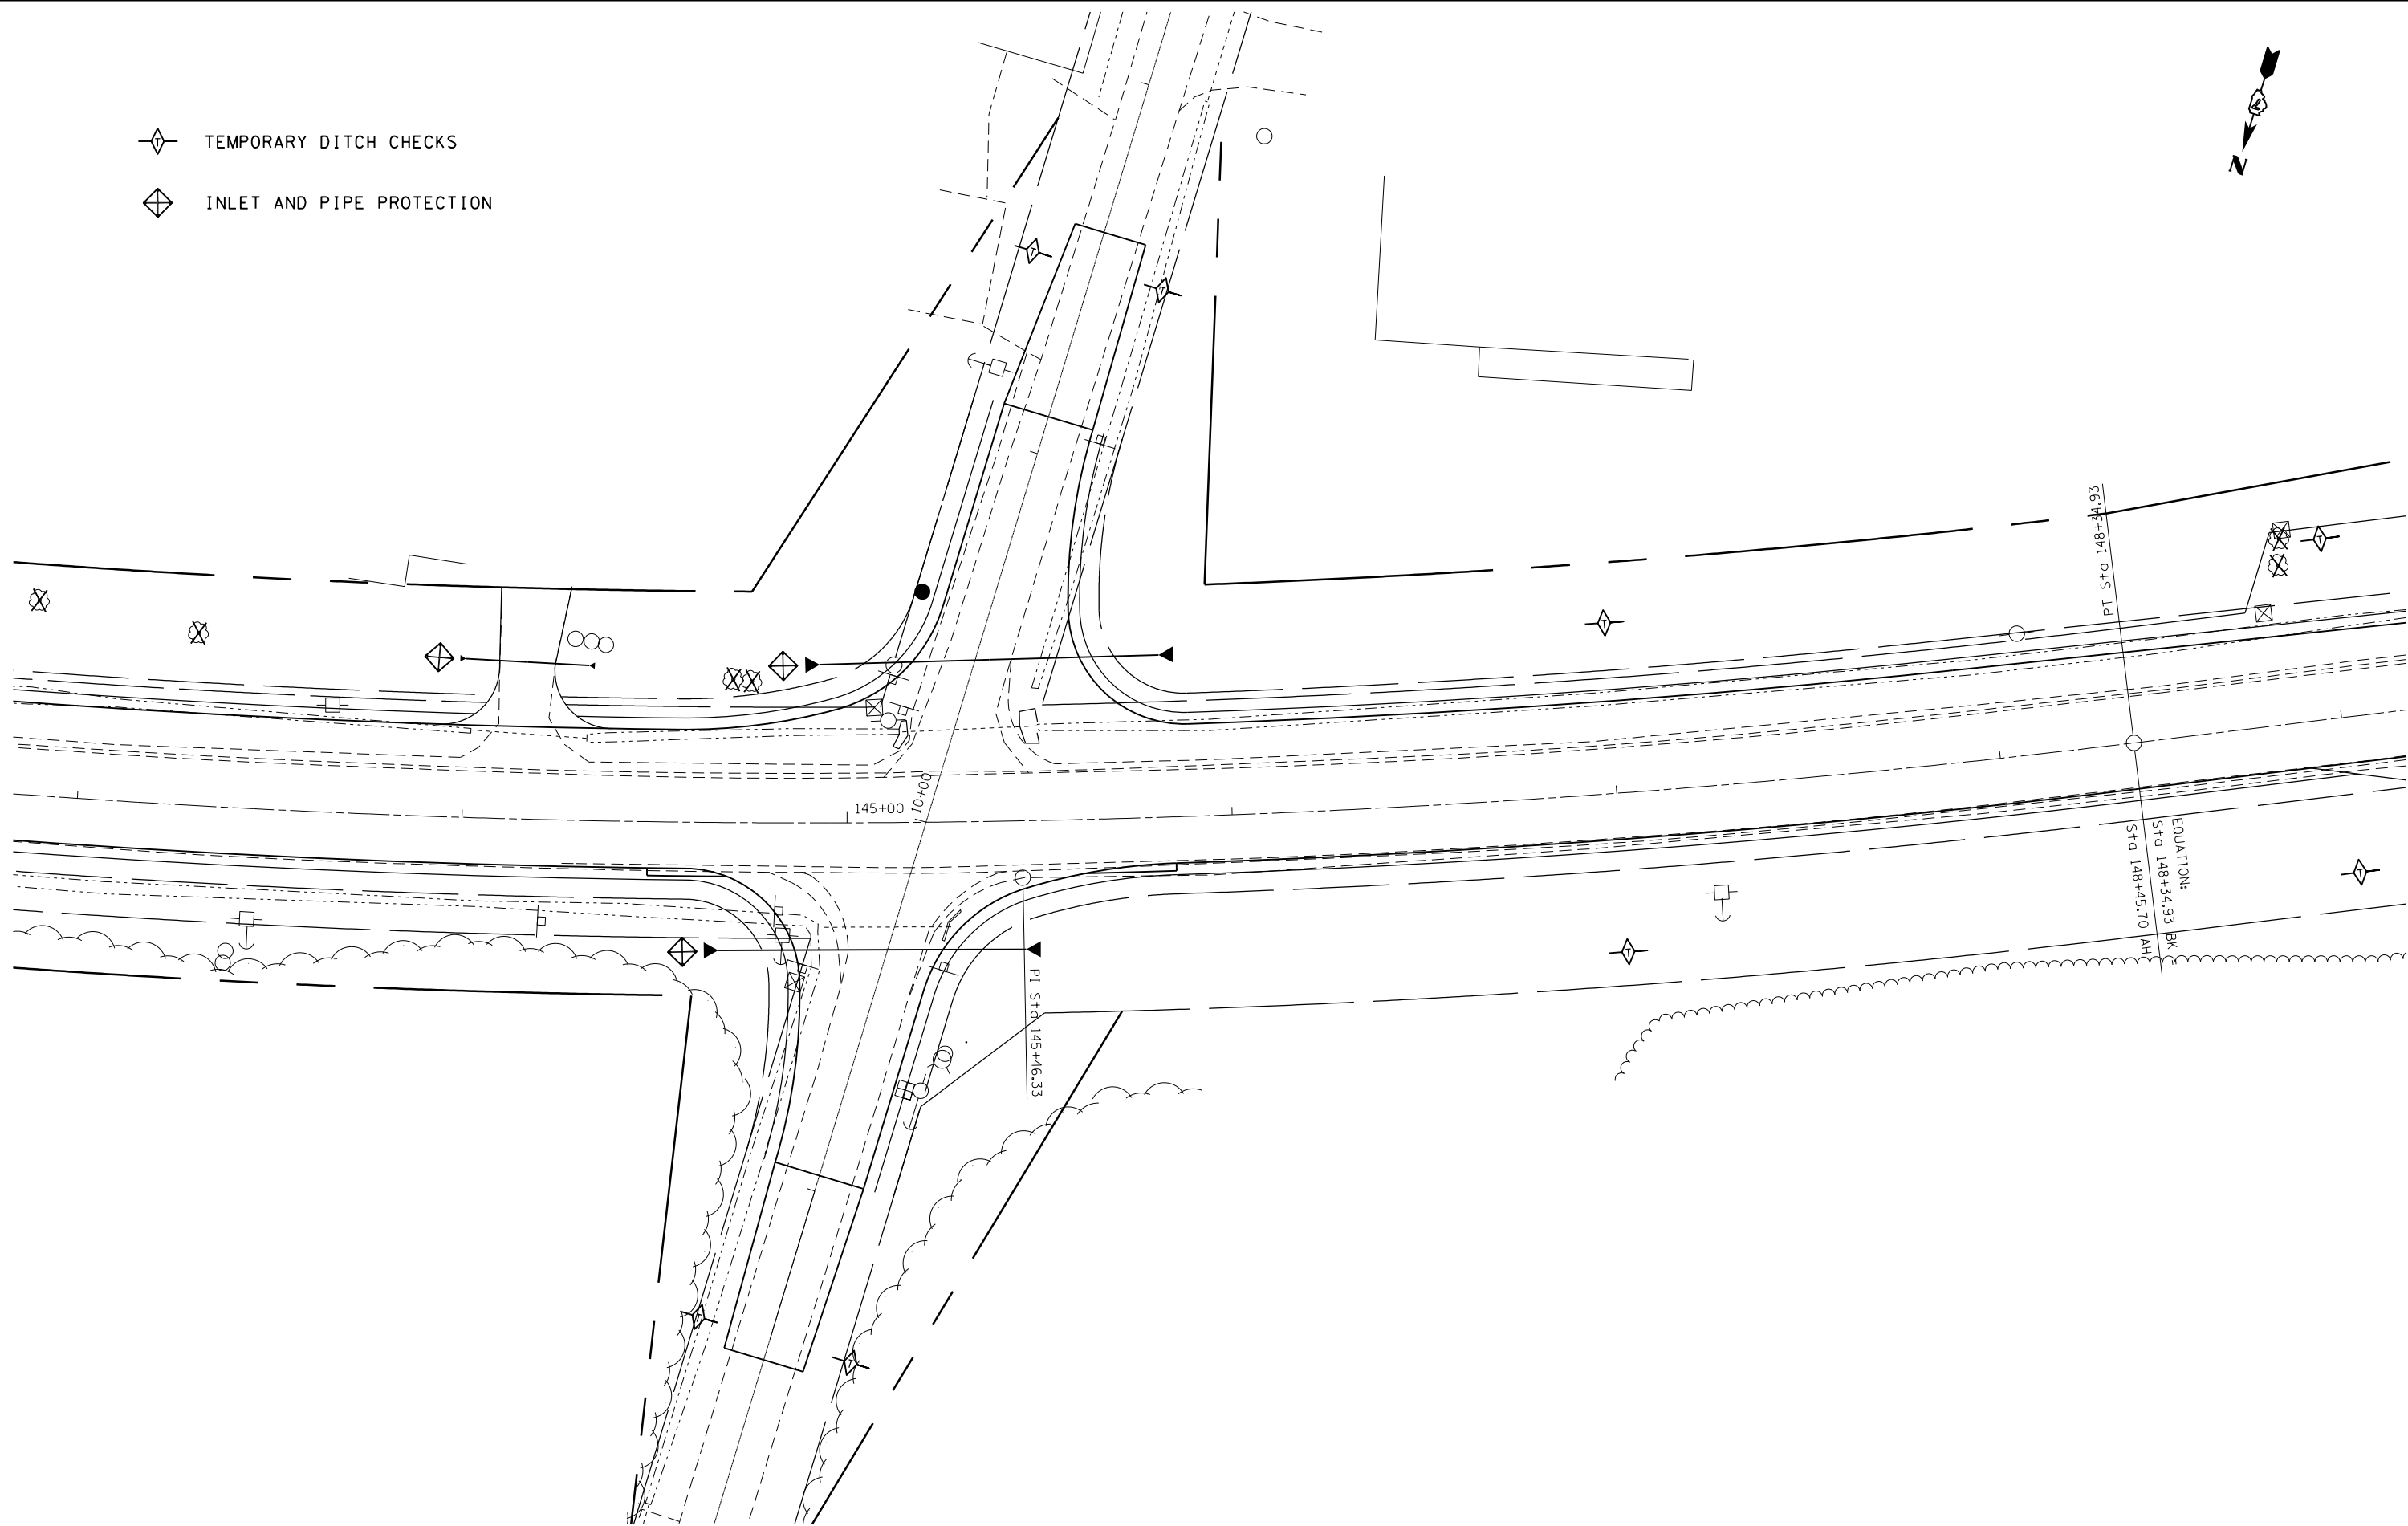

**STATE OF ILLINOIS
DEPARTMENT OF TRANSPORTATION**

EROSION CONTROL			
SCALE: 20	SHEET 3	OF 5 SHEETS	STA. 143+00 TO STA. 149+00

F.A.S. RTE.	SECTION	COUNTY	TOTAL SHEETS	SHEET NO.
1806	(2,2Z)RS-2, (2N)	LAWRENCE	82	47
CONTRACT NO. 74246				
ILLINOIS FED. AID PROJECT				