




SYMBOL

TEMPORARY DITCH CHECKS	
LT STA 716+00	10 FOOT
LT STA 717+00	10 FOOT
LT STA 718+00	10 FOOT
LT STA 719+00	10 FOOT
LT STA 719+50	10 FOOT
LT STA 720+00	10 FOOT
LT STA 720+40	10 FOOT
LT STA 720+80	10 FOOT
TOTAL	80 FOOT

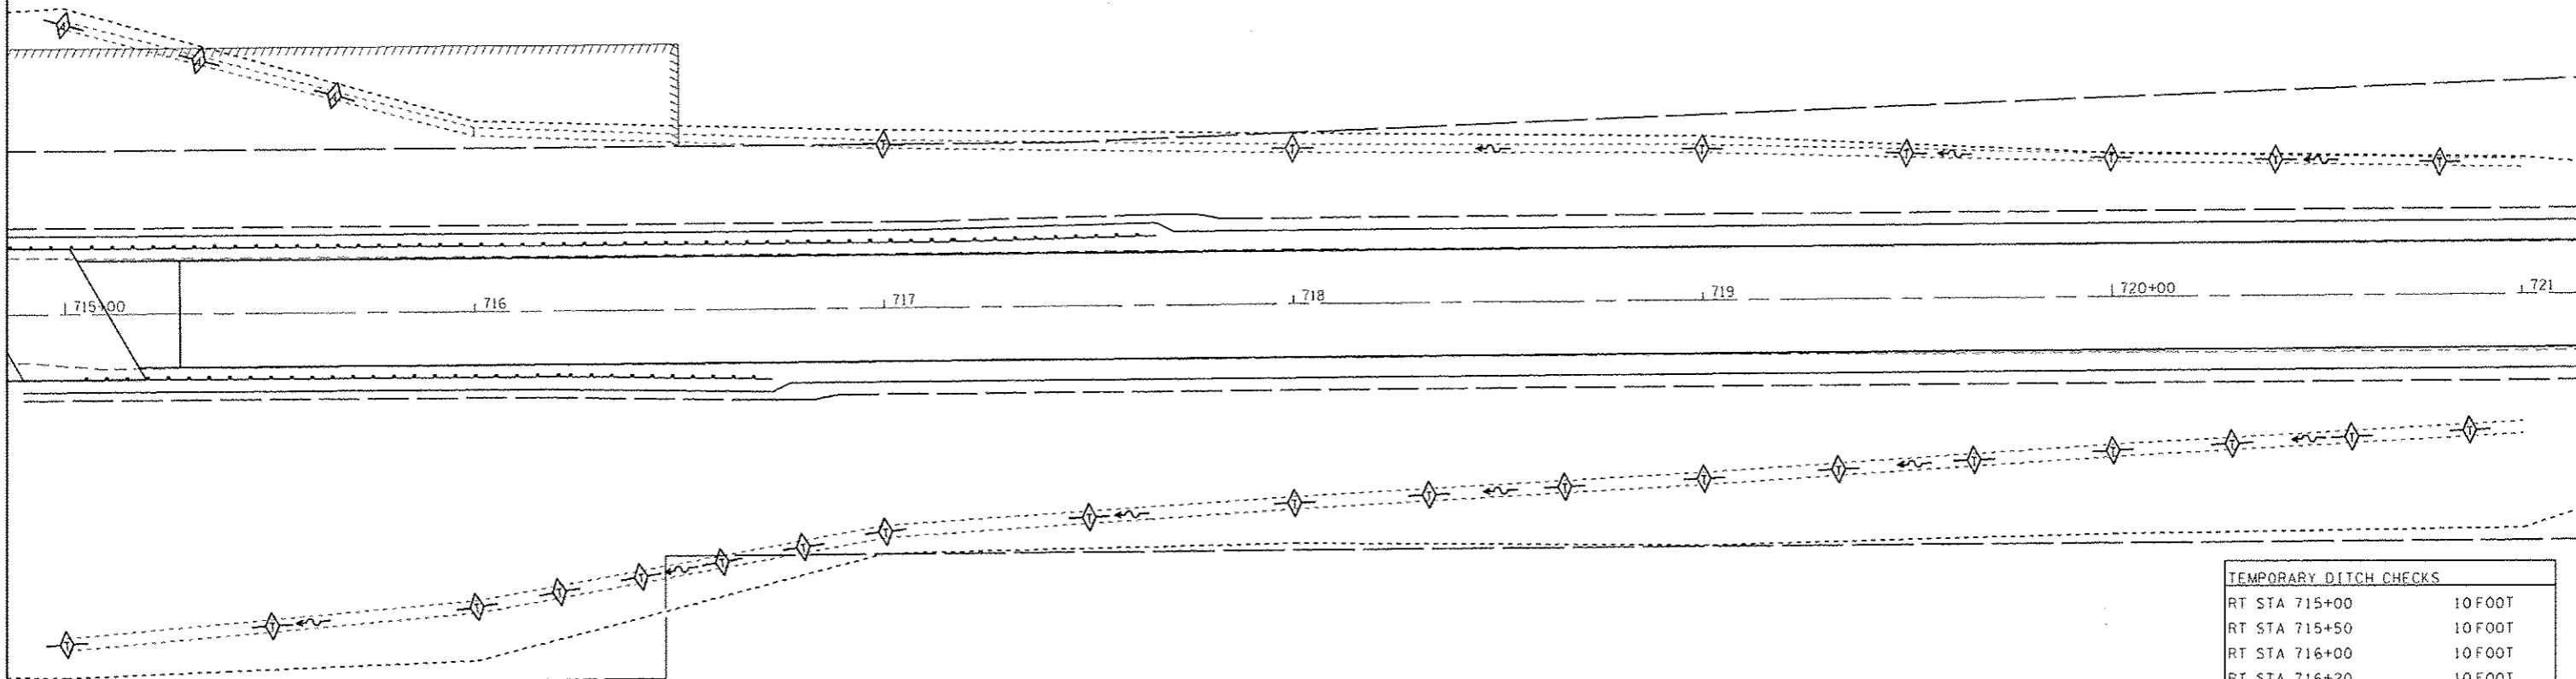

SYMBOL

AGGREGATE DITCH CHECKS	
LT STA 715+00	15.3 TON
LT STA 715+33	15.3 TON
LT STA 715+66	15.3 TON
TOTAL	46 TON

TEMPORARY DITCH CHECKS	
RT STA 715+00	10 FOOT
RT STA 715+50	10 FOOT
RT STA 716+00	10 FOOT
RT STA 716+20	10 FOOT
RT STA 716+40	10 FOOT
RT STA 716+60	10 FOOT
RT STA 716+80	10 FOOT
RT STA 717+00	10 FOOT
RT STA 717+50	10 FOOT
RT STA 718+00	10 FOOT
RT STA 718+33	10 FOOT
RT STA 718+66	10 FOOT
RT STA 719+00	10 FOOT
RT STA 719+33	10 FOOT
RT STA 719+66	10 FOOT
RT STA 720+00	10 FOOT
RT STA 720+29	10 FOOT
RT STA 720+58	10 FOOT
RT STA 720+87	10 FOOT
TOTAL	190 FOOT

FILE NAME :	USER NAME : stoffenmk	DESIGNED -	REVISED -
c:\p\work\p\dot\stoeffenmk\d0117991\074350-st-eros.dgn		DRAWN -	REVISED -
	PLOT SCALE = 40.0000 ' / in.	CHECKED -	REVISED -
	PLOT DATE = 8/13/2014	DATE -	REVISED -

**STATE OF ILLINOIS  
DEPARTMENT OF TRANSPORTATION**

**EROSION CONTROL  
STA 715+00 TO STA 721+00**

SCALE: SHEET NO. OF SHEETS STA. TO STA.

F.A.P. RTE. 749	SECTION (122BRB-1)	COUNTY Colos	TOTAL SHEETS 60	SHEET NO. 15
				CONTRACT NO. 74350
ILLINOIS FED. AID PROJECT				