




Notes:  
See sheet 13 of 22 for steel details.

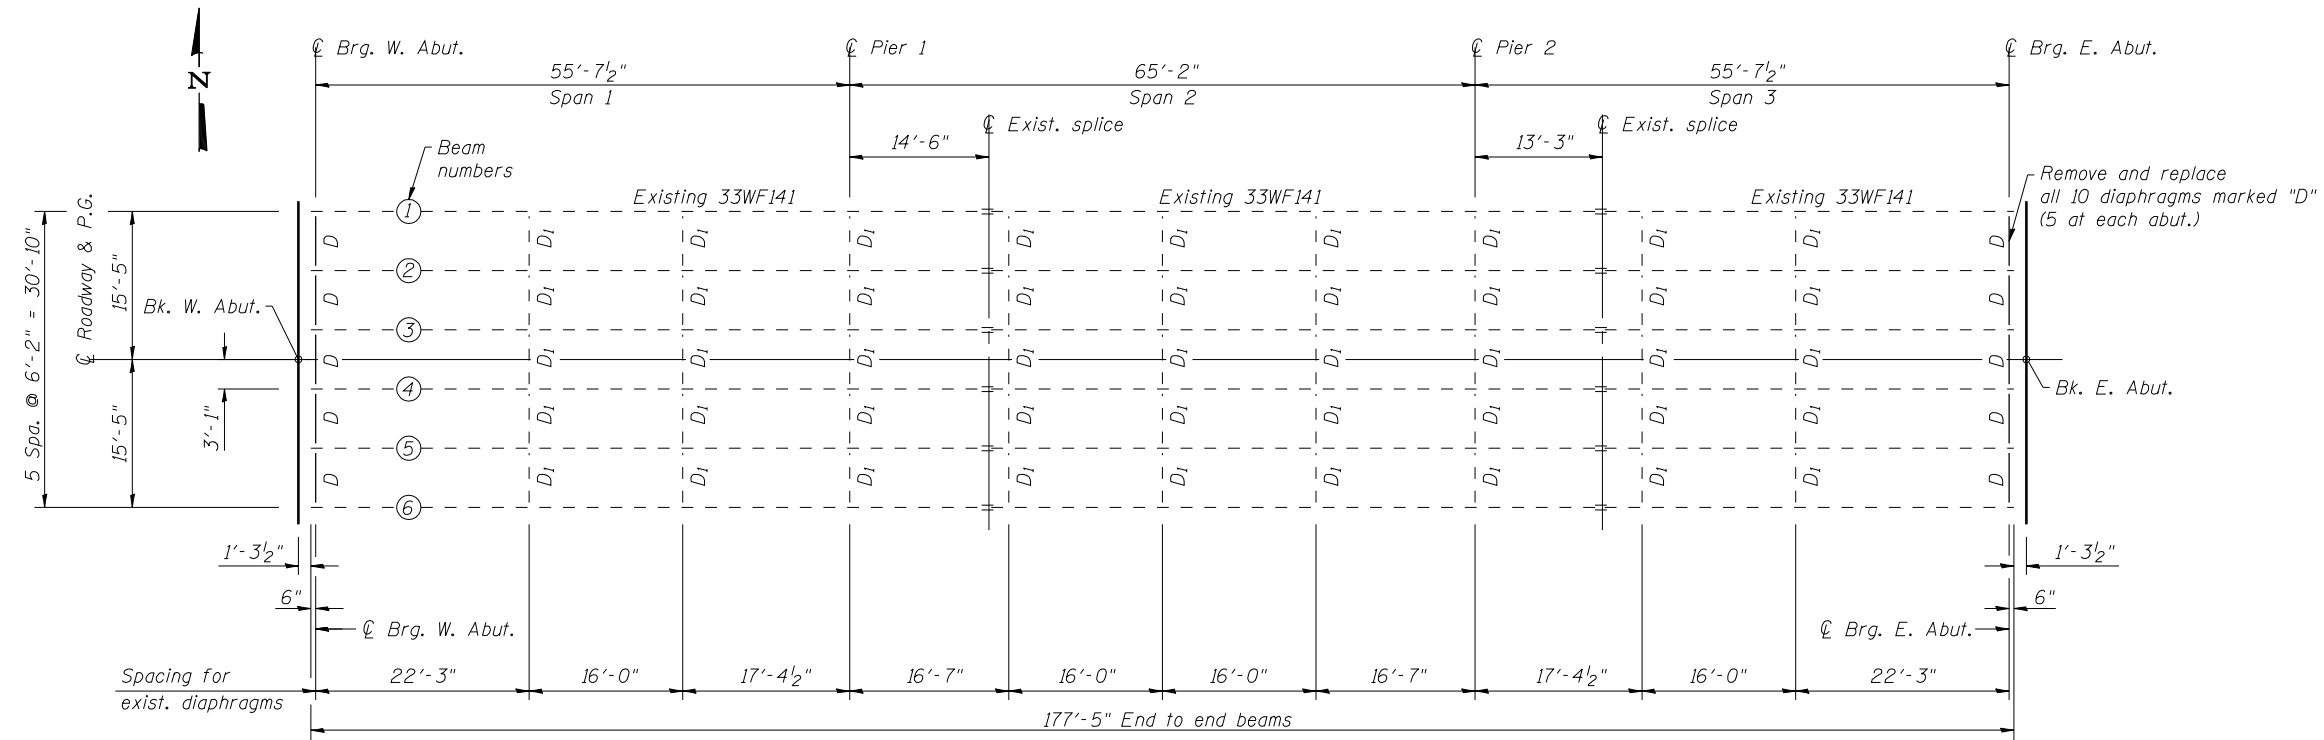

**STEEL FRAMING PLAN**

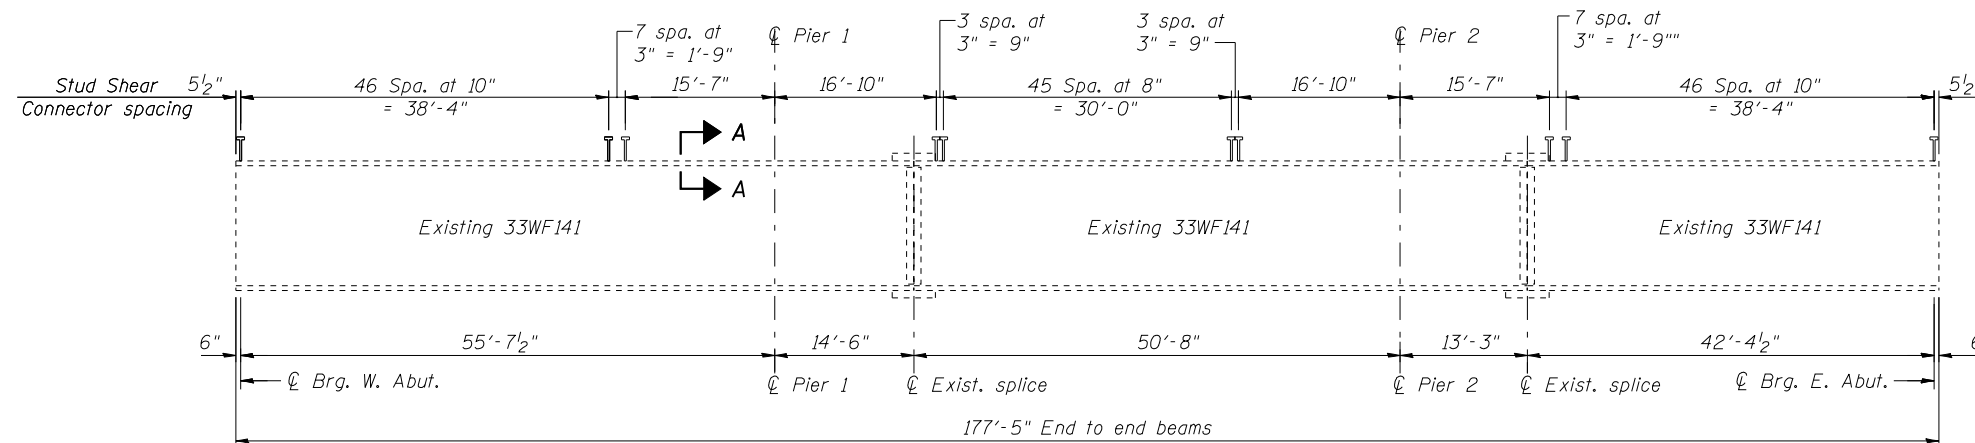

**BEAM ELEVATION**

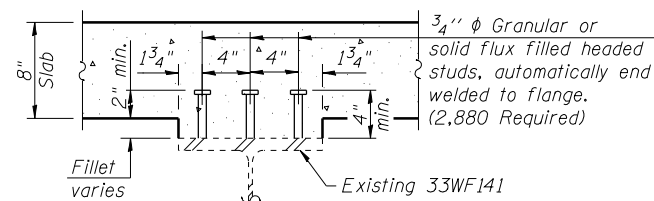

**SECTION A-A**



USER NAME = kah	DESIGNED - SHL 02/13	REVISED -
ESCA PROJECT NO. 988.14	CHECKED - RDP 02/13	REVISED -
	DRAWN - DWH 02/13	REVISED -
PLOT DATE = 7/3/2014 8:39:17 AM	CHECKED - SHL 05/13	REVISED -

**STATE OF ILLINOIS  
DEPARTMENT OF TRANSPORTATION**

**STEEL FRAMING PLAN  
STRUCTURE NO. 097-0027**

SHEET NO. 12 OF 22 SHEETS

F.A.P. RTE.	SECTION	COUNTY	TOTAL SHEETS	SHEET NO.
877	100B-1	WHITE	54	31
CONTRACT NO. 78231				

ILLINOIS FED. AID PROJECT AID