


ALL DIMENSIONS IN METERS EXCEPT PAY ITEMS AND UNLESS NOTED OTHERWISE

F.A.I. RTE.	SECTION	COUNTY	TOTAL SHEETS	SHEET NO.
80/94		COOK/LAKE	865	172
STA.		TO STA.		
FED. ROAD DIST. NO.	ILLINOIS	FED. AID PROJECT		
• (0203.1 & 0312-708W) R-3		CONTRACT 62108		

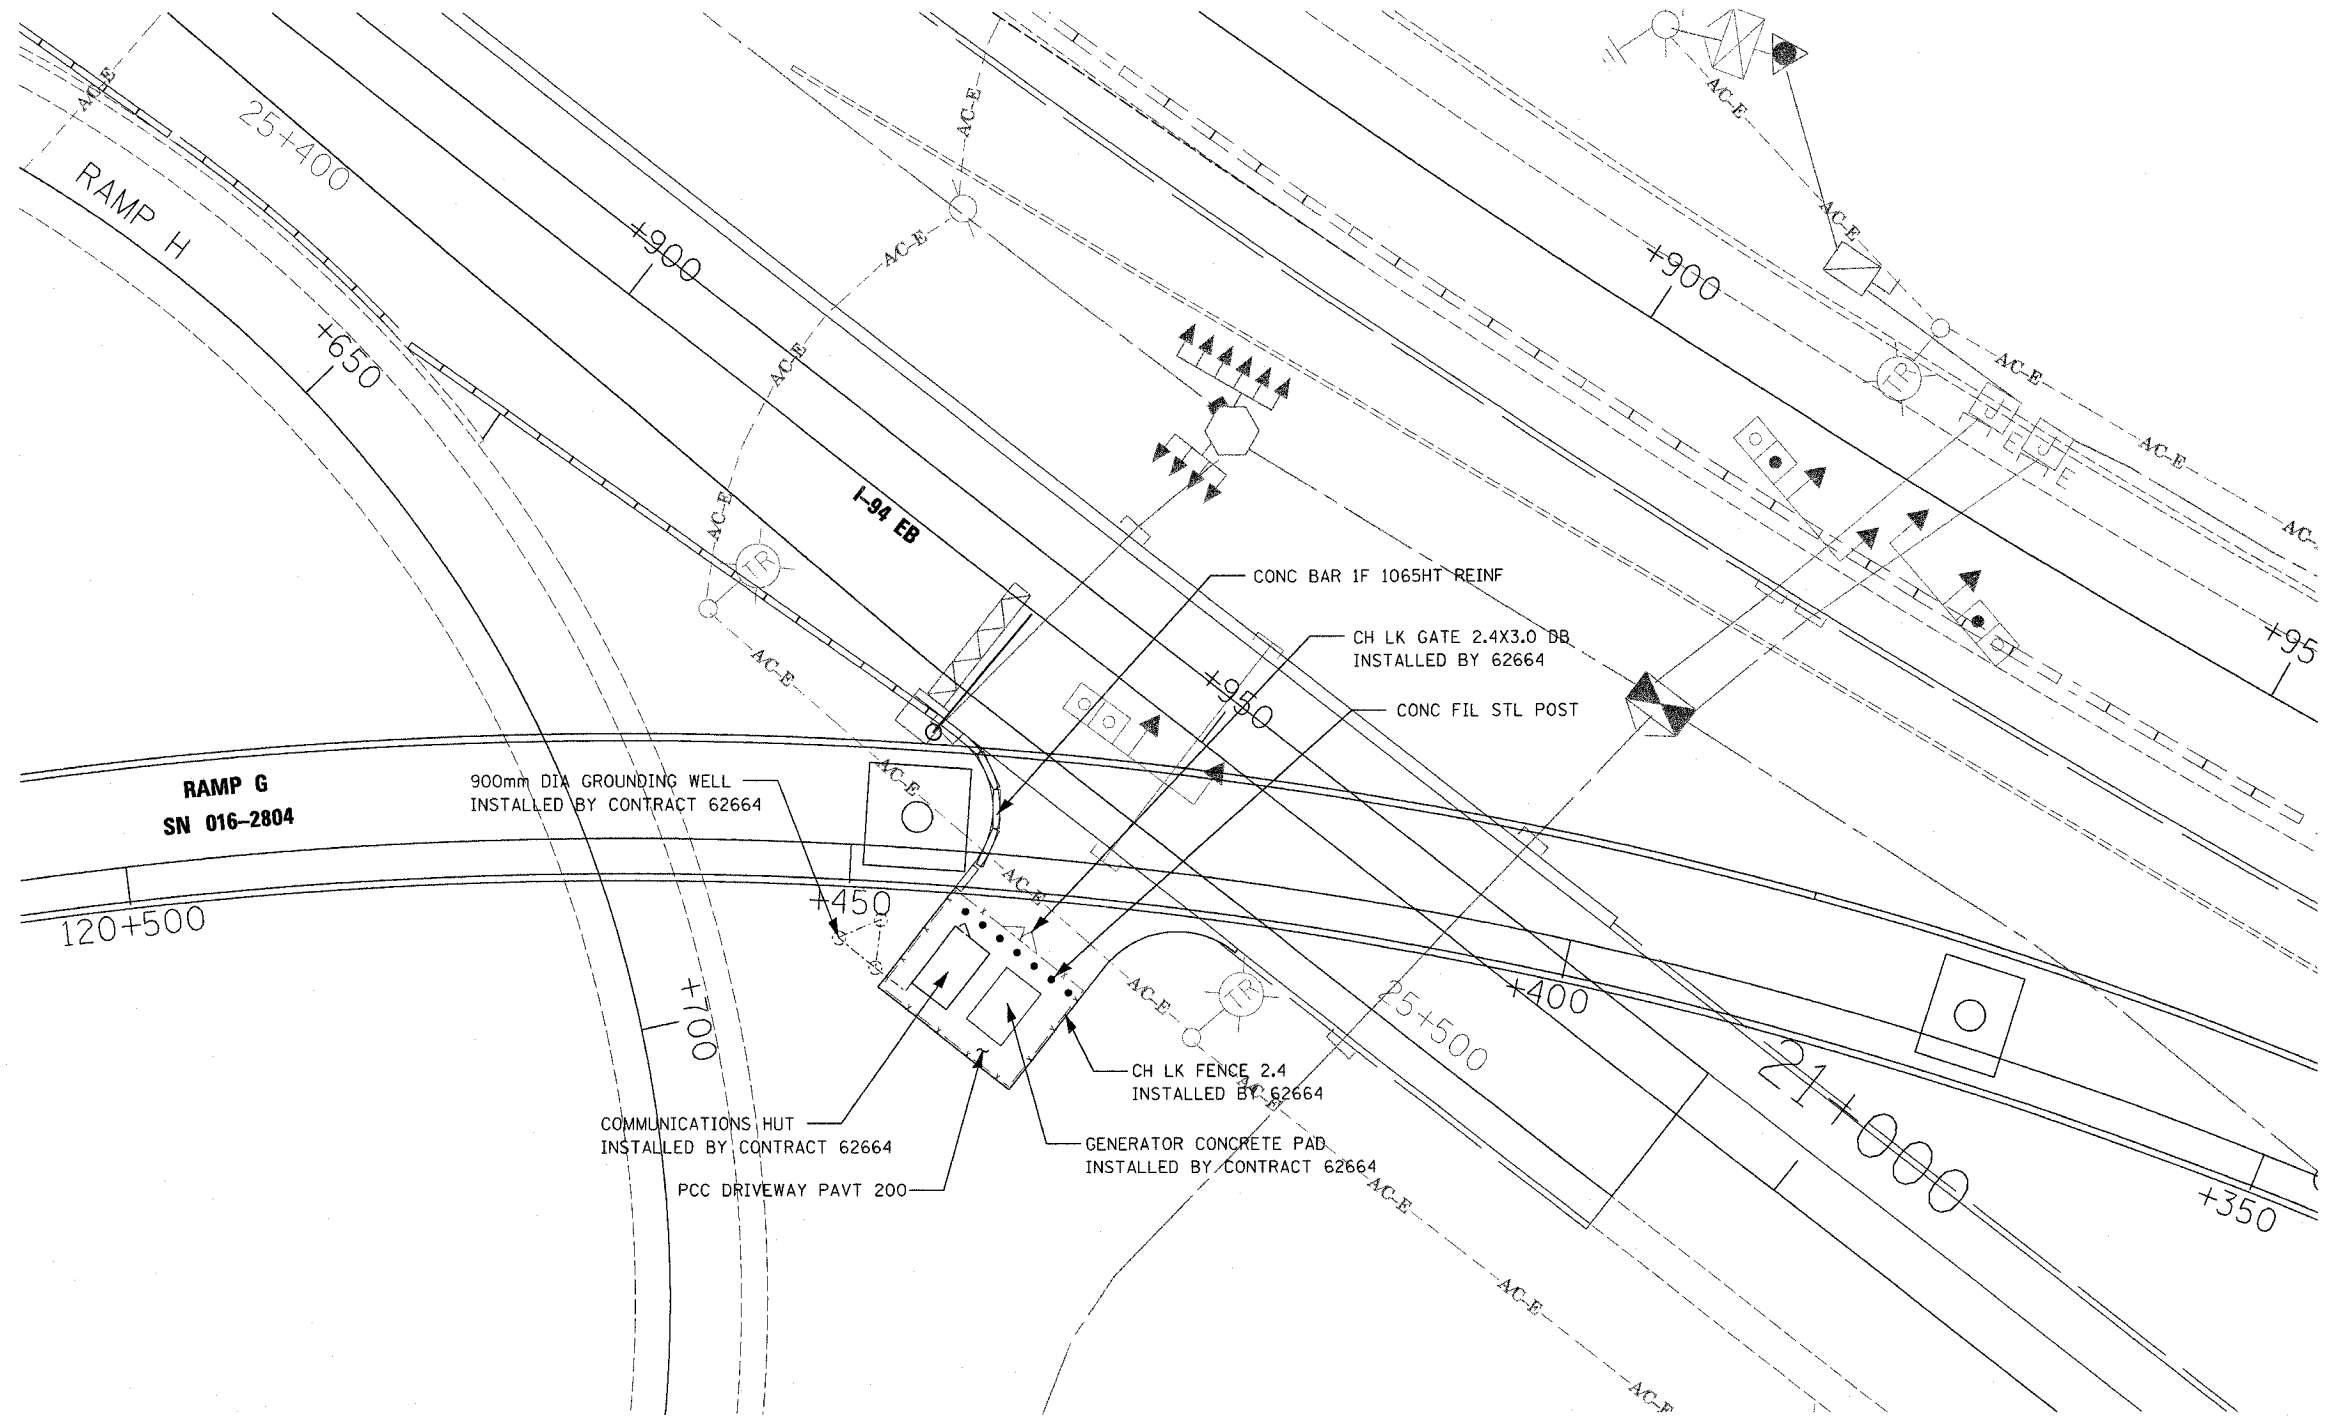

PF-46

**NOTES:**

1. SEE SITE PLAN DETAILS FOR LAYOUT
2. GROUNDING WELLS AND GROUNDING ELECTRODE CONDUCTORS TO BE INCLUDED IN THE COST OF THE ITEM SPECIFIED. INSTALLED BY CONTRACT 62664.

REVISIONS	
NAME	DATE

ILLINOIS DEPARTMENT OF TRANSPORTATION  
I-94 EASTBOUND / IL 394 SOUTHBOUND

**I-80/L 394 COMMUNICATIONS HUT  
SITE PLAN**

SCALE: \_\_\_\_\_ DRAWN BY ACE/CAD  
DATE: 07/05 CHECKED BY \_\_\_\_\_

