



ALL DIMENSIONS IN METERS EXCEPT PAY ITEMS AND UNLESS NOTED OTHERWISE

F.A.I. RTE. 80/94	SECTION 2626.2-R-2	COUNTY COOK/LAKE	TOTAL SHEETS 1207	SHEET NO. 447
STA. 80+100 TO STA. 80+450		FED. AID PROJECT ILLINOIS		
CONTRACT NO. 62114		INDOT DES. NO. 0100987		

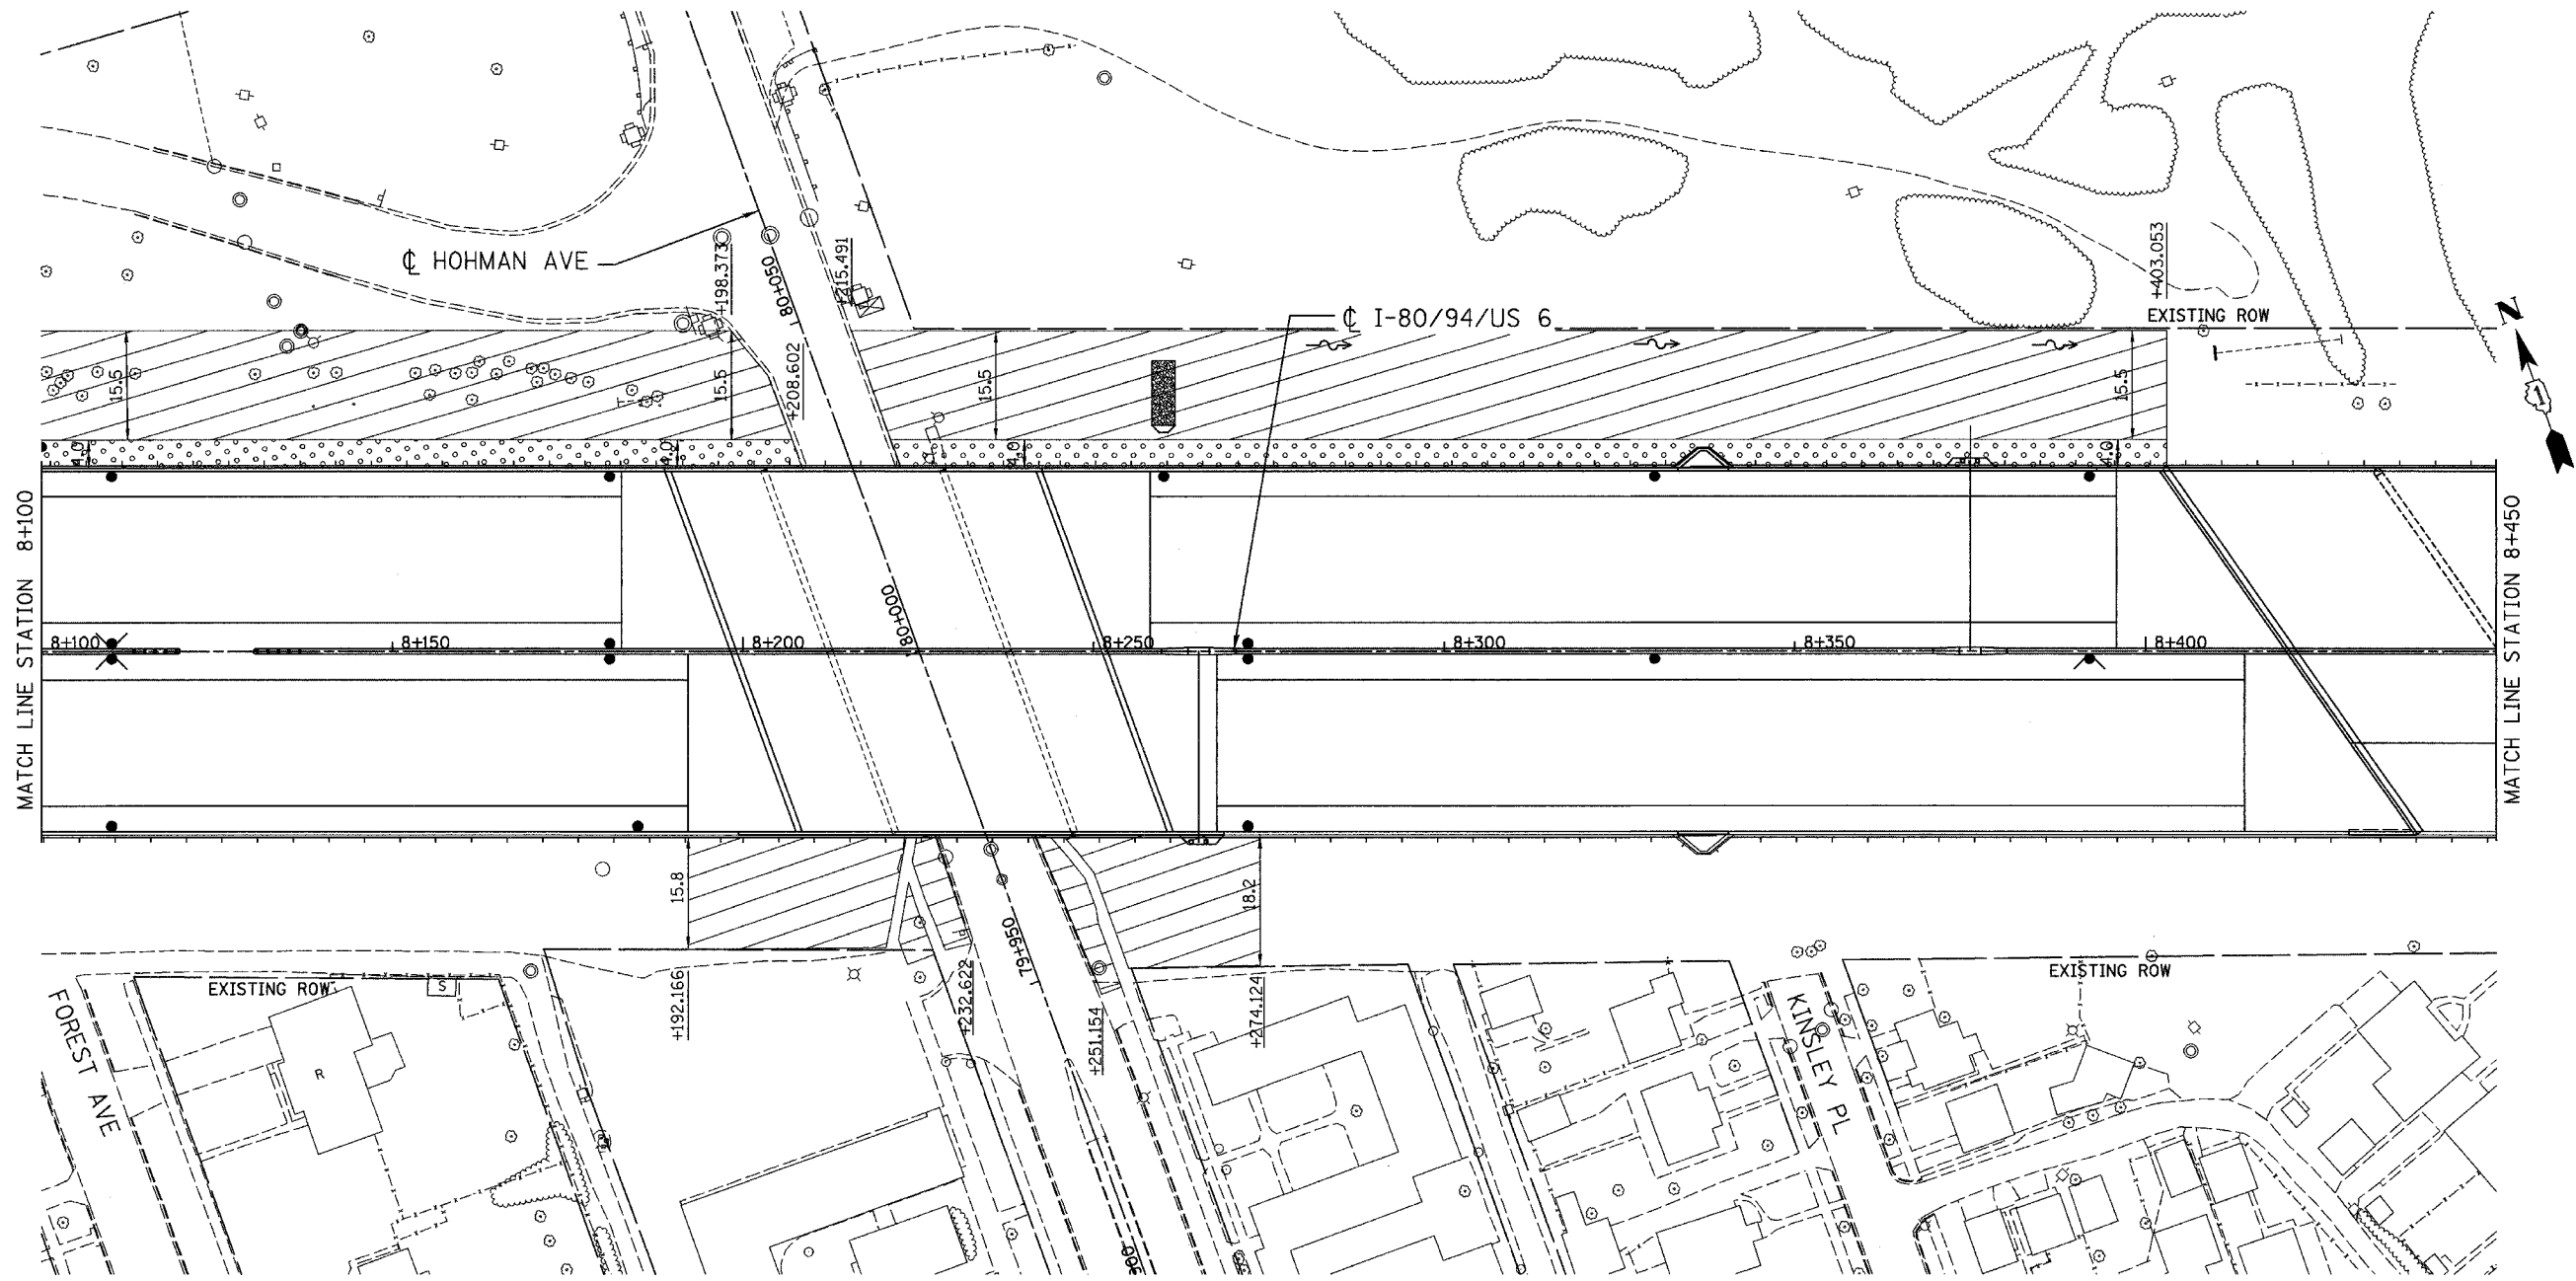

**LEGEND:**

	SEEDING CL 2A WITH TOPSOIL FURNISH AND PLACE, 150 mm & EROSION CONTROL BLANKET
	SEEDING CL 2A & EROSION CONTROL BLANKET
	SODDING, SALT TOLERANT WITH TOPSOIL FURNISH AND PLACE, 300 mm & COMPOST FURNISH AND PLACE, 100MM

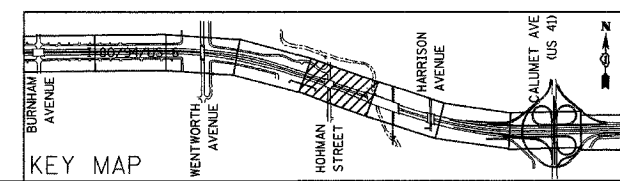

REVISIONS	
NAME	DATE

ILLINOIS DEPARTMENT OF TRANSPORTATION  
 I-80/94/US 6  
 KINGERY-BORMAN EXPRESSWAY  
 BURNHAM ROAD TO US 41  
**LANDSCAPE PLAN**

**STA. 8+100 TO STA. 8+450**

SCALE 1:500 DRAWN BY ACE/CAD  
 DATE 07/05 CHECKED BY TAE

**AMERICAN**  
 CONSULTING ENGINEERS