


DATE	
BY	
PLAN	
SURVEYED	
ALIGNMENT CHECKED	
RTY. OF WAY CHECKED	
NO. OF WAY CHECKED	
NO. OF FILE NAME	
NO.	

DATE	
BY	
PROFILE	
SURVEYED	
GRADES CHECKED	
B.M. NOTED	
STRUCTURE NOTATIONS CHECKED	
NO.	

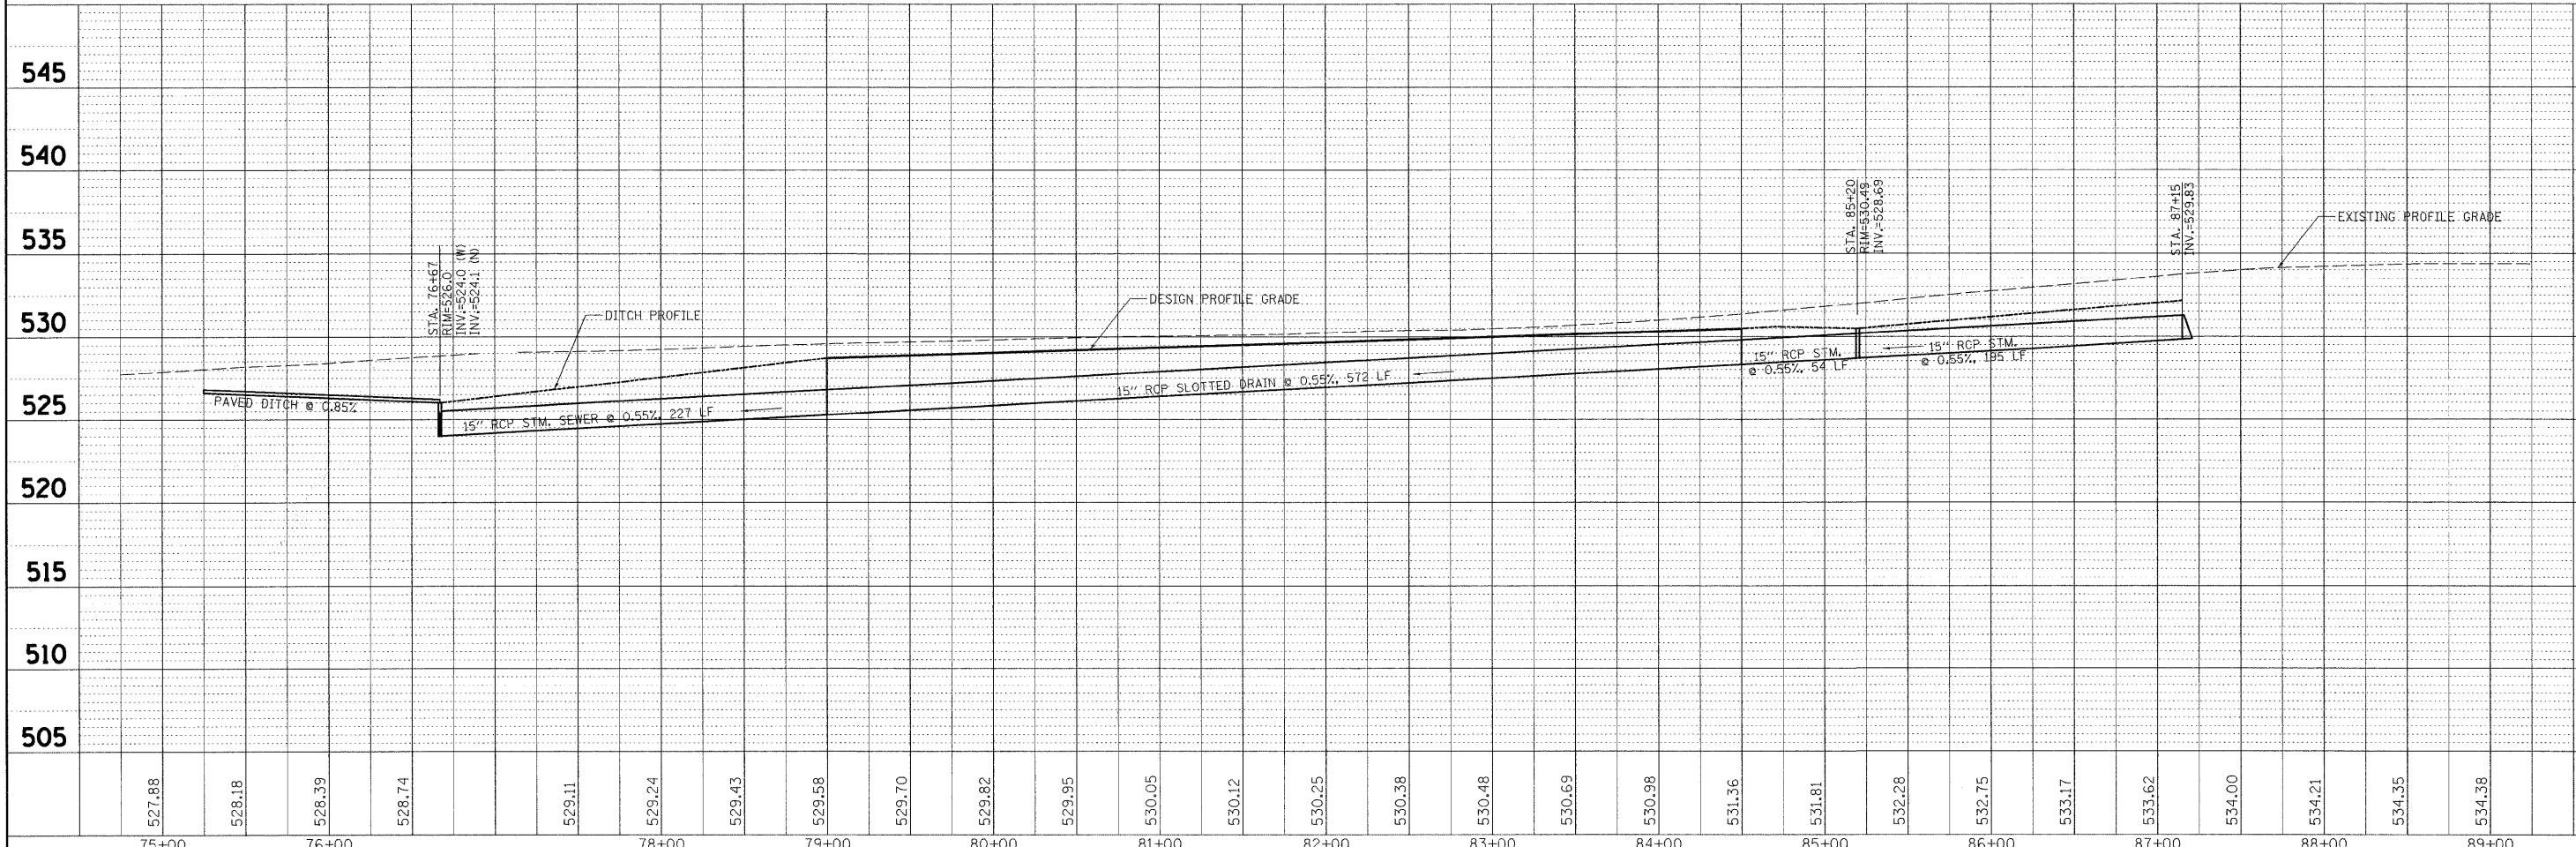

200 West Front Street  
Wheaton, IL 60187

DESIGNED -	REVISED -
DRAWN -	REVISED -
CHECKED -	REVISED -
DATE -	REVISED -

**STATE OF ILLINOIS  
DEPARTMENT OF TRANSPORTATION**

**NORTH CROSSOVER  
DRAINAGE PLAN & PROFILE**

SCALE: 1" = 50'

SHEET NO. 2 OF 4 SHEETS

STA. 29+00.00 TO STA. 44+00.00

F.A.I. RTE.	SECTION	COUNTY	TOTAL SHEETS	SHEET NO.
55	BB (B&B-1) BR	WILL	72	23
CONTRACT NO. 62930				
FED. ROAD DIST. NO. [ILLINOIS] FED. AID PROJECT				