


ILLINOIS ROUTE 137 (SHERIDAN ROAD)

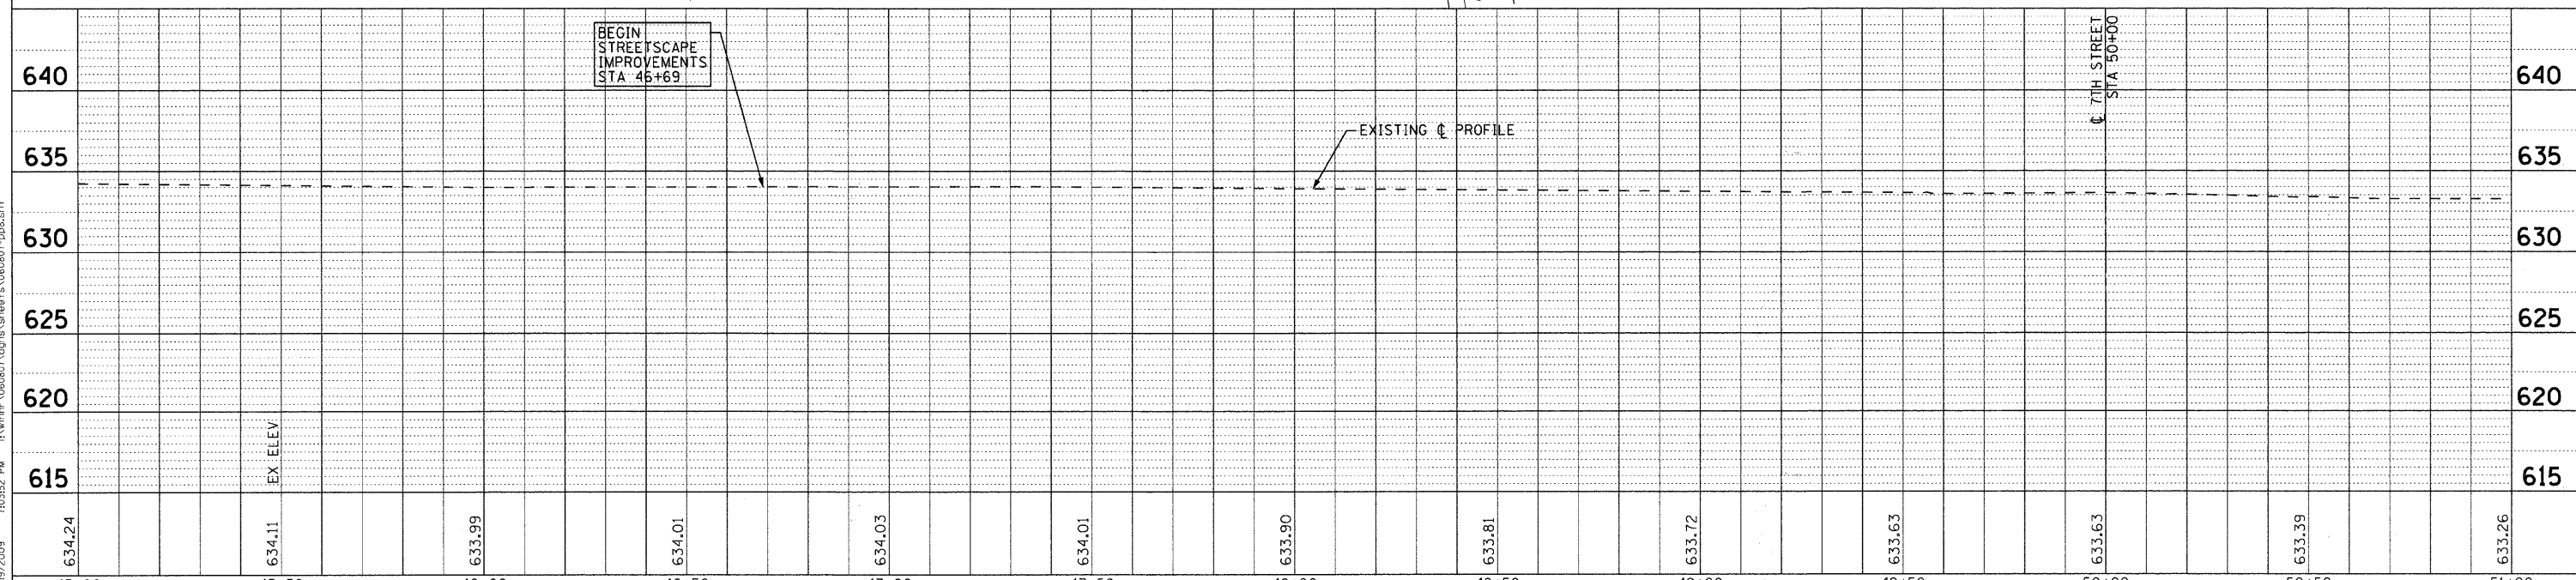

COPYRIGHT © 2008 BY BAXTER & WOODMAN, INC.
 STATE OF ILLINOIS - PROFESSIONAL DESIGN FIRM
 No. 06-00036-00-LS
 10/19/2009 10:52:52 PM 103552 PP6.sht



DESIGNED - MWP	REVISED - IDOT REVIEW 2/19/09
DRAWN - CJC	REVISED - IDOT REVIEW 4/22/09
CHECKED - MDW	REVISED -
DATE - 8-1-08	FILE - 060807-pp6.sht

**VILLAGE OF WINTHROP HARBOR, ILLINOIS
ILLINOIS ROUTE 137 (SHERIDAN ROAD) AND 7th STREET
STREETScape IMPROVEMENTS**

**PLAN AND PROFILE
ILLINOIS ROUTE 137 (SHERIDAN ROAD)**

SCALE: H: 1"=20' V: 1"=5'
STA. 45+00 TO STA. 51+00

F.A. RTE.	SECTION	COUNTY	TOTAL SHEETS	SHEET NO.
06-00036-00-LS	LAKE	70	16	
FED. ROAD DIST. NO. 1	CONTRACT NO. 63167			
JOB NO. C-91-197-10	ILLINOIS FED. AID PROJECT ARA-0018101			
F.A.P. 352 ILLINOIS ROUTE 137 (SHERIDAN ROAD)				