





HOT-MIX ASPHALT SURFACE COURSE, MIX "C", N50 - 2"
 HOT-MIX ASPHALT BINDER COURSE, MIX "C", N50 - 8"
 AGGREGATE BASE COURSE, TYPE B - 4" (TYP)

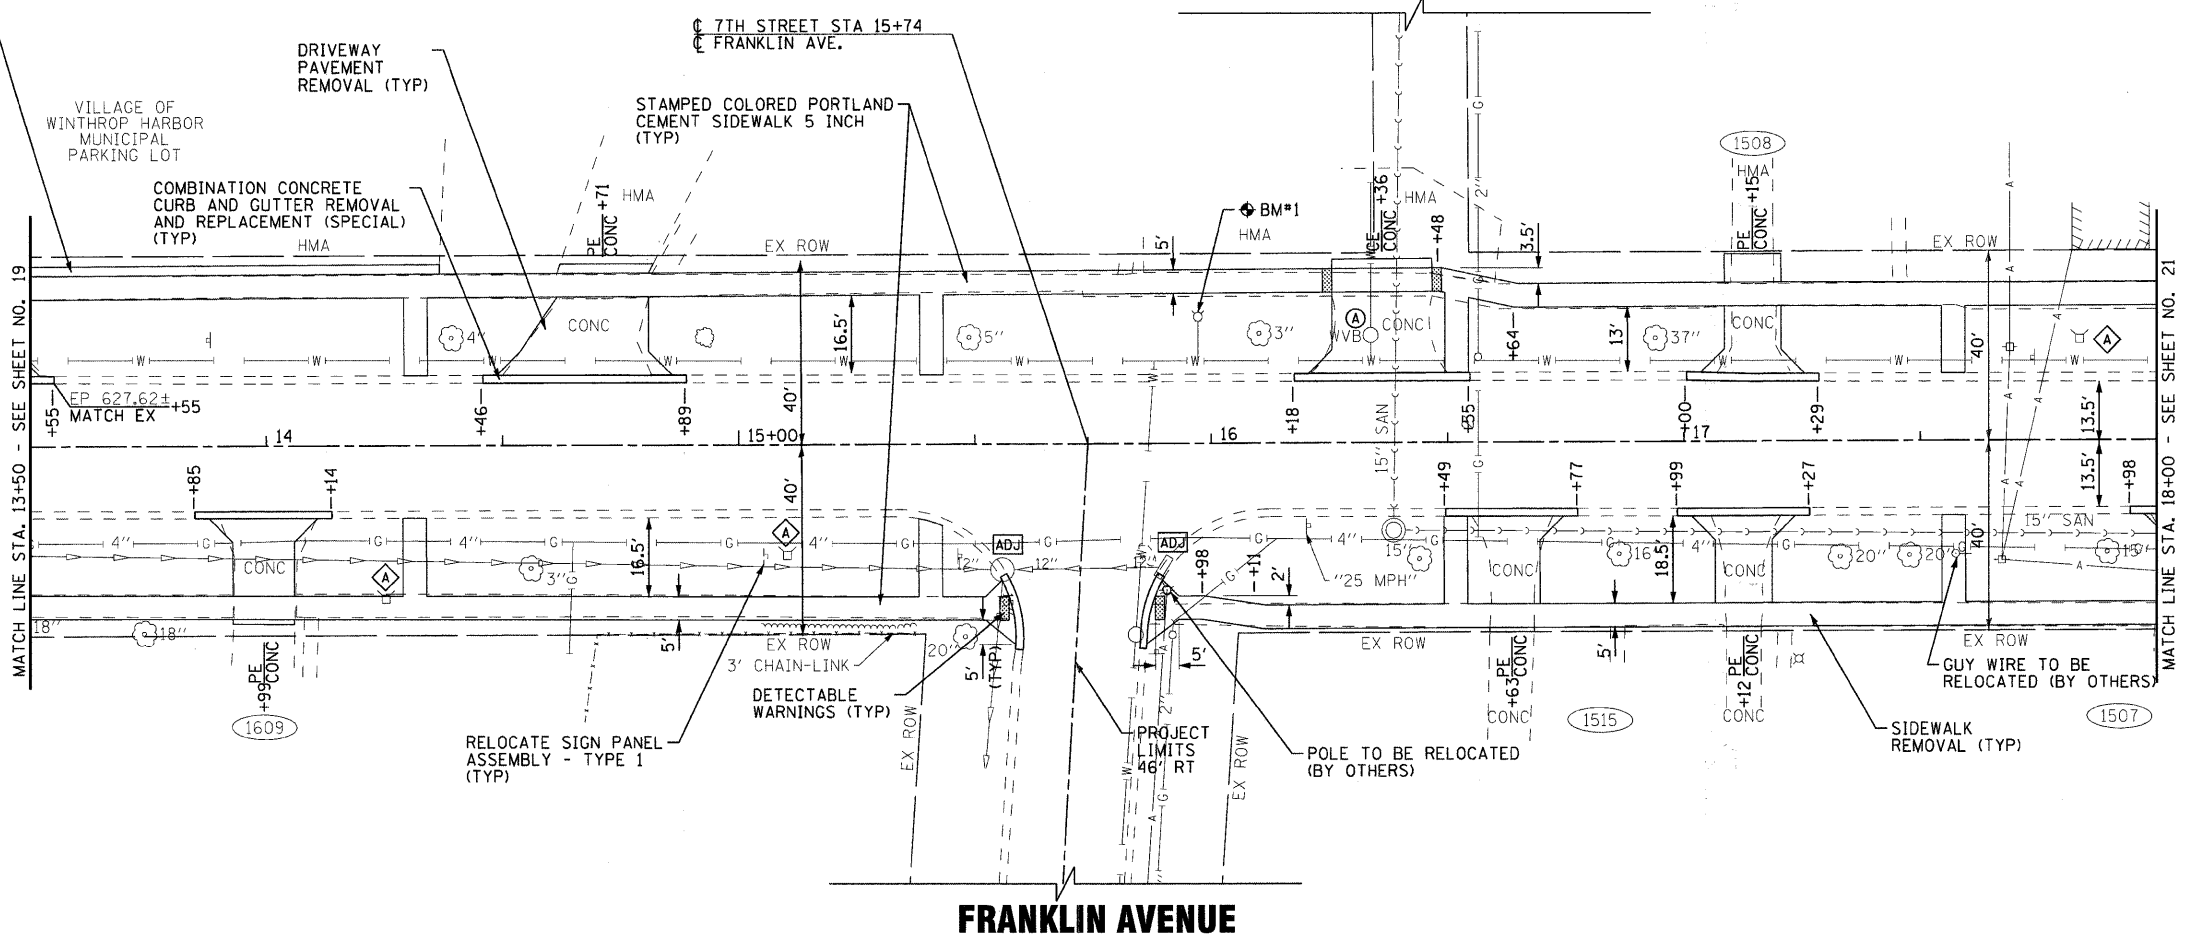

FRANKLIN AVENUE

7TH STREET

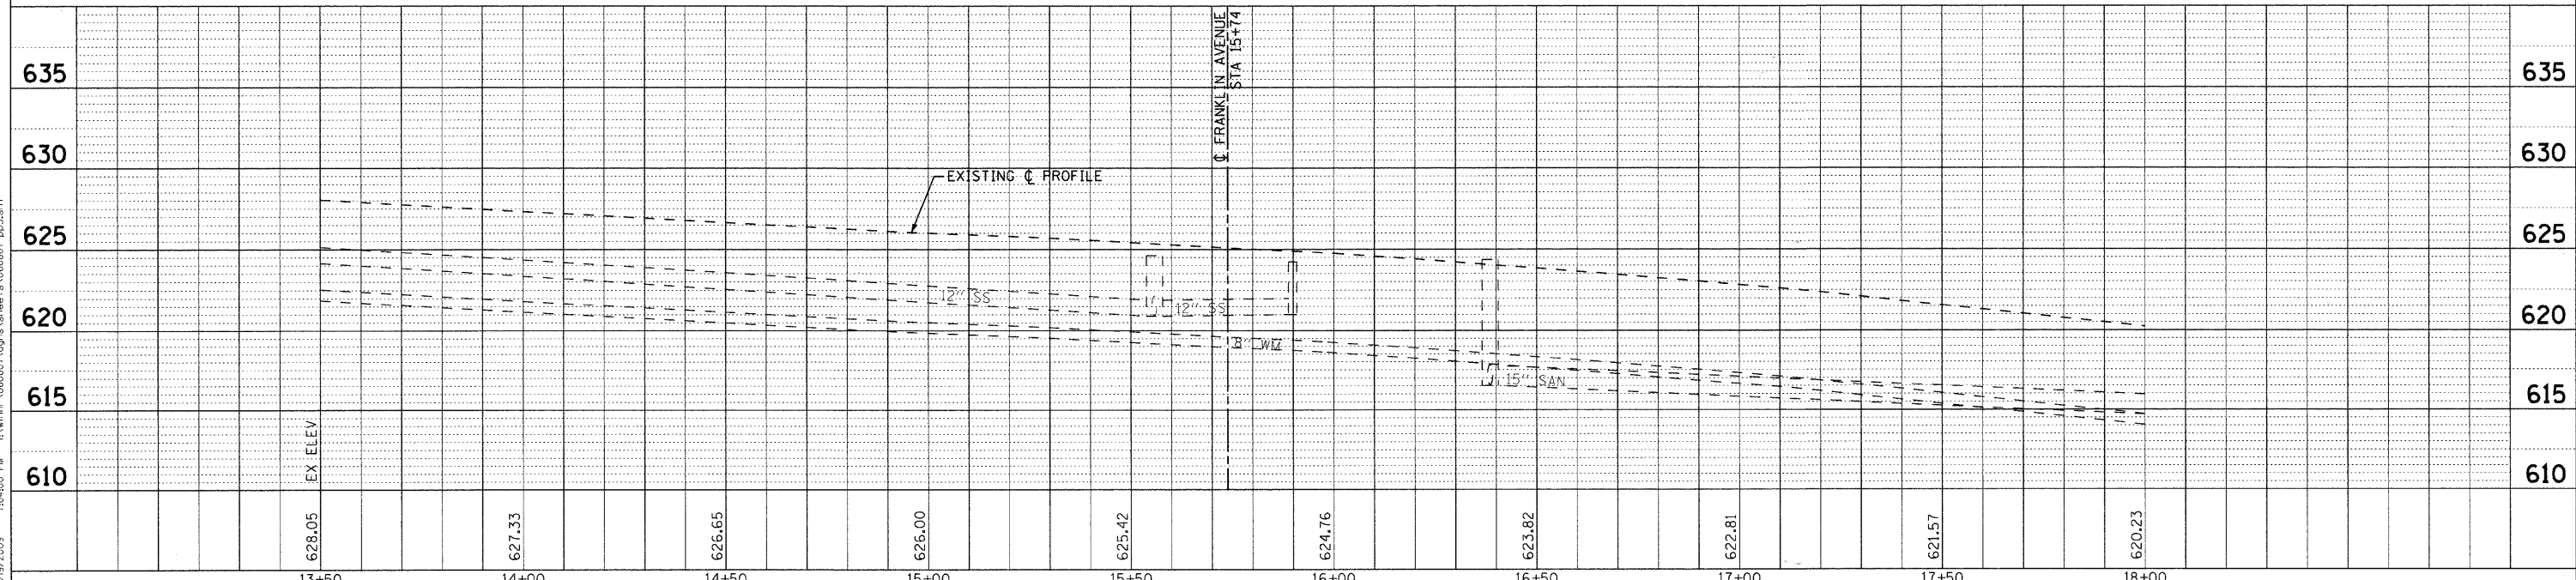

COPYRIGHT © 2008 BY BAXTER & WOODMAN, INC.
 STATE OF ILLINOIS PROFESSIONAL ENGINEERING BOARD
 LICENSE NO. 0680807
 DATE: 10/19/2009
 PROJECT: VILLAGE OF WINTHROP HARBOR, ILLINOIS
 SHEET: 0680807-PP3-SHT



DESIGNED - MWP	REVISED - IDOT REVIEW 2/19/09
DRAWN - CJC	REVISED - IDOT REVIEW 4/22/09
CHECKED - MDW	REVISED -
DATE 8-1-08	FILE - 0680807-pp3.sht

VILLAGE OF WINTHROP HARBOR, ILLINOIS
ILLINOIS ROUTE 137 (SHERIDAN ROAD) AND 7th STREET
STREETScape IMPROVEMENTS

PLAN AND PROFILE
7TH STREET
 SCALE: H: 1"=20' V: 1"=5'
 STA. 13+50 TO STA. 18+00

F.A. RTE.	SECTION	COUNTY	TOTAL SHEETS	SHEET NO.
•	06-00036-00-LS	LAKE	70	20
FED. ROAD DIST. NO. 1		CONTRACT NO. 63167		
JOB NO. C-91-197-10 ILLINOIS FED. AID PROJECT ARA-0001810				
• F.A.P. 352 ILLINOIS ROUTE 137 (SHERIDAN ROAD)				