


SCHEDULE OF EROSION CONTROL QUANTITIES		
TEMPORARY DITCH CHECKS	FOOT	14
PERIMETER EROSION BARRIER (INCLUDES MAINTENANCE)	FOOT	1,100
INLET FILTERS	EACH	6
TREE TRUNK PROTECTION	EACH	0
TREE ROOT PRUNING	EACH	0
TEMPORARY EROSION CONTROL SEEDING	POUND	70
MULCH, METHOD 1	ACRE	0.58

**NORTH PARK AVE**


**FRANKLIN AVENUE**

**RAVINE DRIVE**

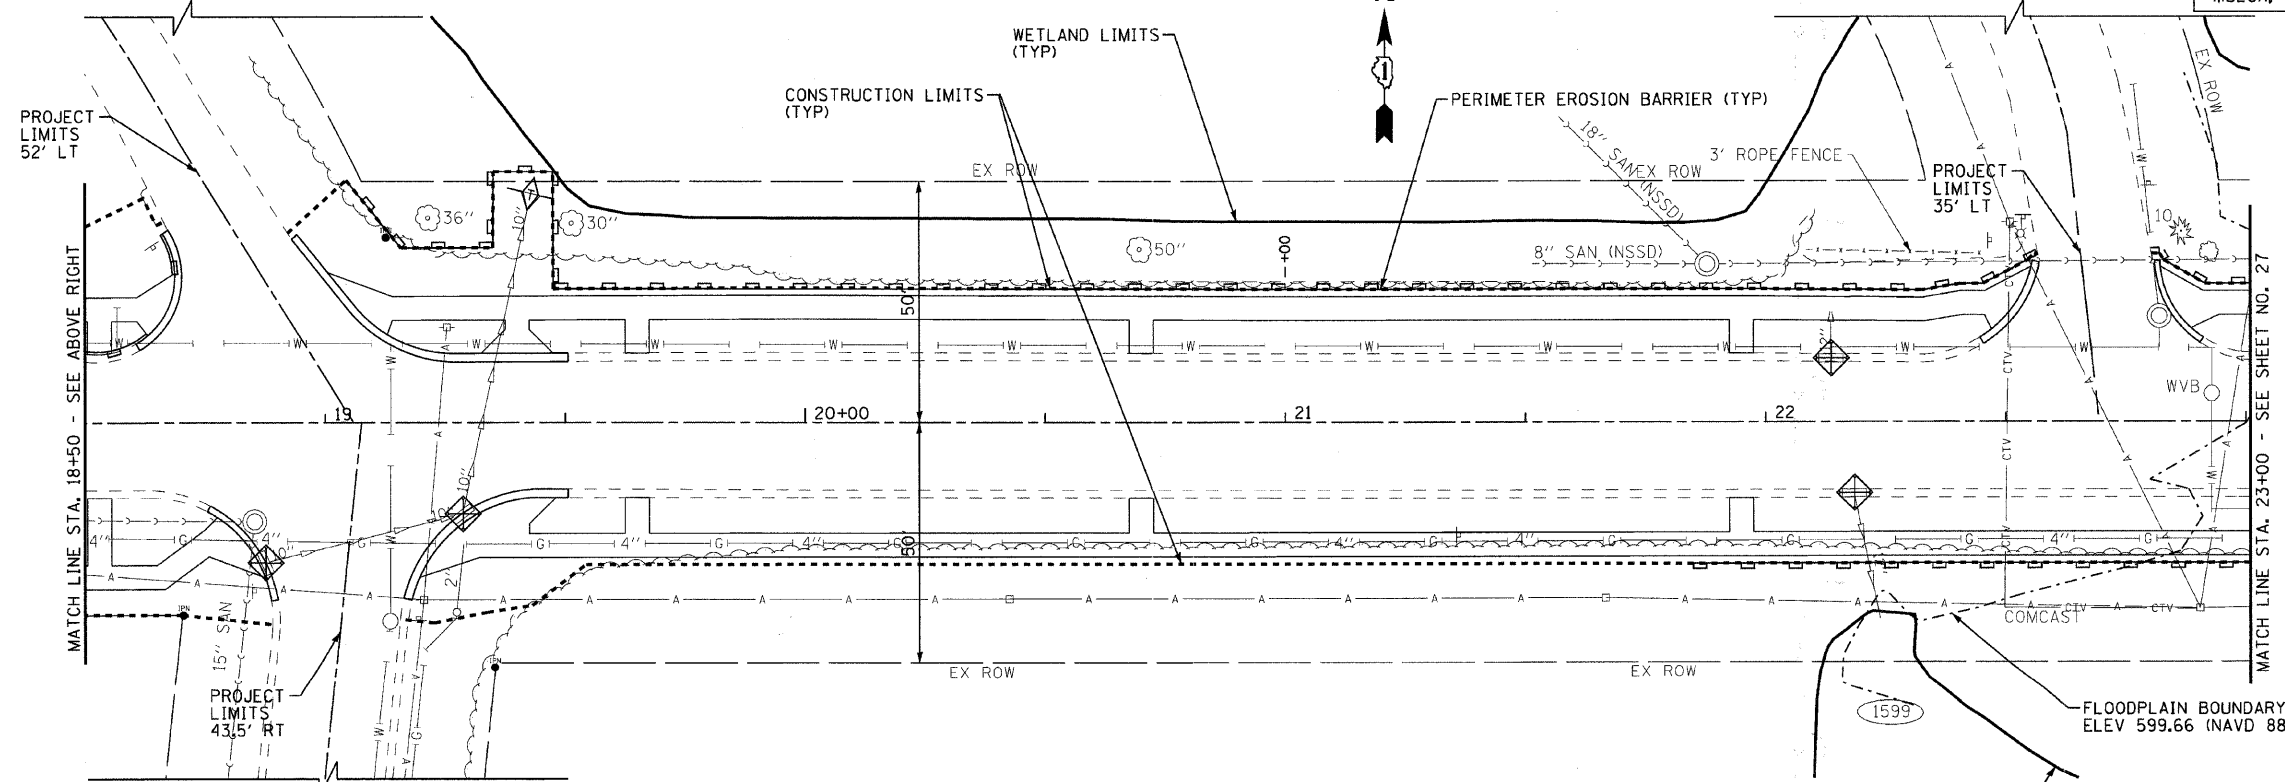

**LANDON AVE**

**7TH STREET**

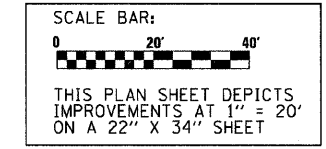

**LEGEND**

	PERIMETER EROSION BARRIER
	TEMPORARY DITCH CHECKS
	INLET FILTERS
	TREE TRUNK PROTECTION
	TREE ROOT PRUNING

COPYRIGHT © 2009 BY BAXTER & WOODMAN, INC.  
 STATE OF ILLINOIS - PROFESSIONAL DESIGN FIRM  
 LICENSE NO. - 381-010-0000-0000-0000-0000-0000-0000  
 11/11/2008 11:45:33 AM  
 C:\WORK\060807\UDAS\3\060807\erosion-2.dwg  
 11/11/2008 11:45:33 AM



DESIGNED - MWP	REVISED - IDOT REVIEW 2/19/09
DRAWN - CJC	REVISED - IDOT REVIEW 4/22/09
CHECKED - MDW	REVISED -
DATE - 8-1-08	REVISED -

**VILLAGE OF WINTHROP HARBOR, ILLINOIS  
ILLINOIS ROUTE 137 (SHERIDAN ROAD) AND 7th STREET  
STREETSCAPE IMPROVEMENTS**

EROSION CONTROL PLAN		7TH STREET	
SCALE: 1" = 20'	STA. 13+50	TO STA.	23+00

• F.A.P. 352 ILLINOIS ROUTE 137 (SHERIDAN ROAD)				
F.A.P. RTE.	SECTION	COUNTY	TOTAL SHEETS	SHEET NO.
	06-00036-00-LS	LAKE	70	26
FED. ROAD DIST. NO. 1		CONTRACT NO. 63167		
JOB NO. C-91-197-10 ILLINOIS FED. AID PROJECT ARA-00018101				