


ITEM	ELEVATION	DESCRIPTION
1	763.61	SES
2	762.83	SES
3	764.58	SES
4	764.67	SES
5	762.20	SES
6	762.44	SES
7	762.59	SES
8	761.41	SES

SCALE:  
HOR: 1"=20'  
VER: 1"=2'

NOTE:  
EXISTING PIPE CULVERT CONNECTIONS TO MANHOLES INCLUDED IN COST OF PIPE CULVERT (TYP.)

NOTE:  
LANDSCAPE/DECORATIVE PLANTINGS WITHIN CONSTRUCTION LIMITS IN R.O.W. ARE TO BE REMOVED/DISPOSED OF OFF-SITE, COST TO BE INCLUDED IN EARTH EXCAVATION.

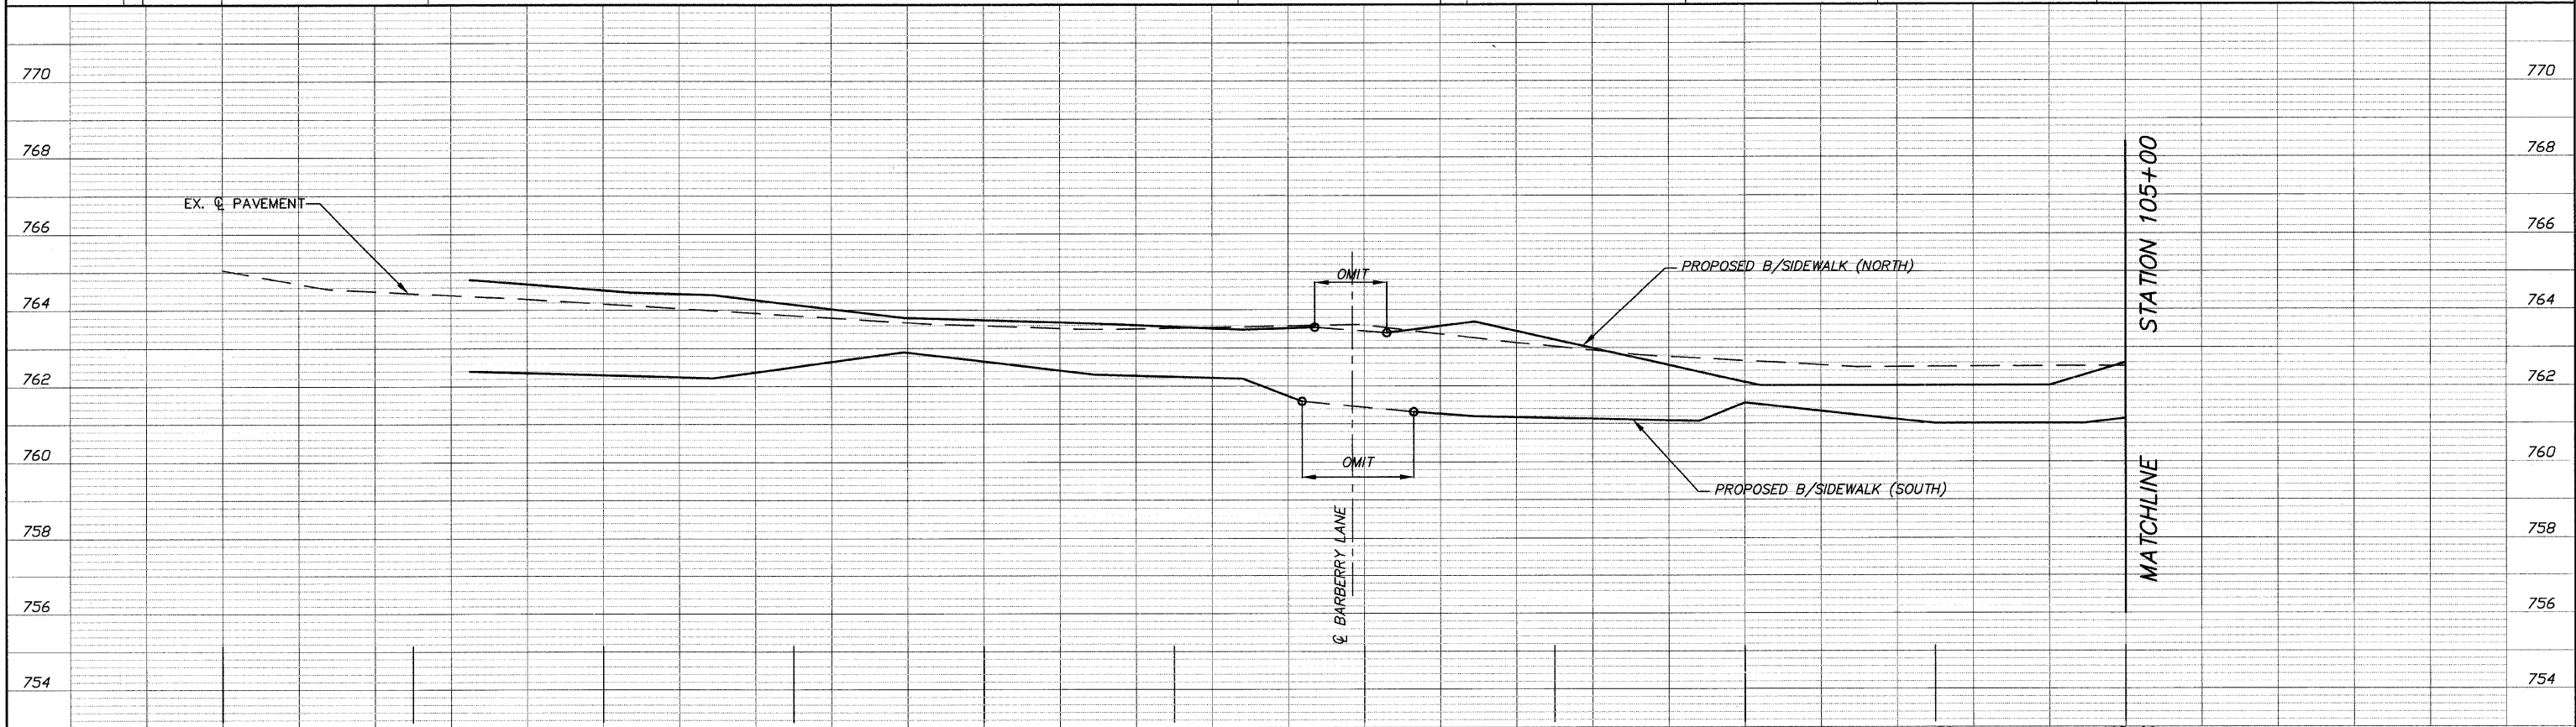

FILE NAME = 10258804.DWG	USER NAME =	DESIGNED -- RJD	REVISED --	<b>STATE OF ILLINOIS DEPARTMENT OF TRANSPORTATION</b>	<b>PLAN AND PROFILE</b>	F.A. RTE.	SECTION	COUNTY	TOTAL SHEETS	SHEET NO.	
	FILE NAME =	DRAWN -- EC	REVISED --			---	08-00062-00-SW	LAKE	73	12	
	PLOT SCALE =	CHECKED -- RJD	REVISED --			SCALE: 1"=20' SHEET NO. 12 OF 73 SHEETS STA. 100+00 TO STA. 105+00		CONTRACT NO. 63280		ILLINOIS FED. AID PROJECT	
	PLOT DATE =	DATE -- 10/02/09	REVISED --								