


ITEM	ELEVATION	DESCRIPTION
33	772.52	SES
34	772.54	SES
35	772.39	SES
36	772.00	SES
37	771.50	SES
38	768.82	SES
39	771.25	SES
40	771.70	SES

NOTE:
EXISTING PIPE CULVERT CONNECTIONS TO MANHOLES INCLUDED IN COST OF PIPE CULVERT (TYP.)

NOTE:
LANDSCAPE/DECORATIVE PLANTINGS WITHIN CONSTRUCTION LIMITS IN R.O.W. ARE TO BE REMOVED/DISPOSED OF OFF-SITE, COST TO BE INCLUDED IN EARTH EXCAVATION.

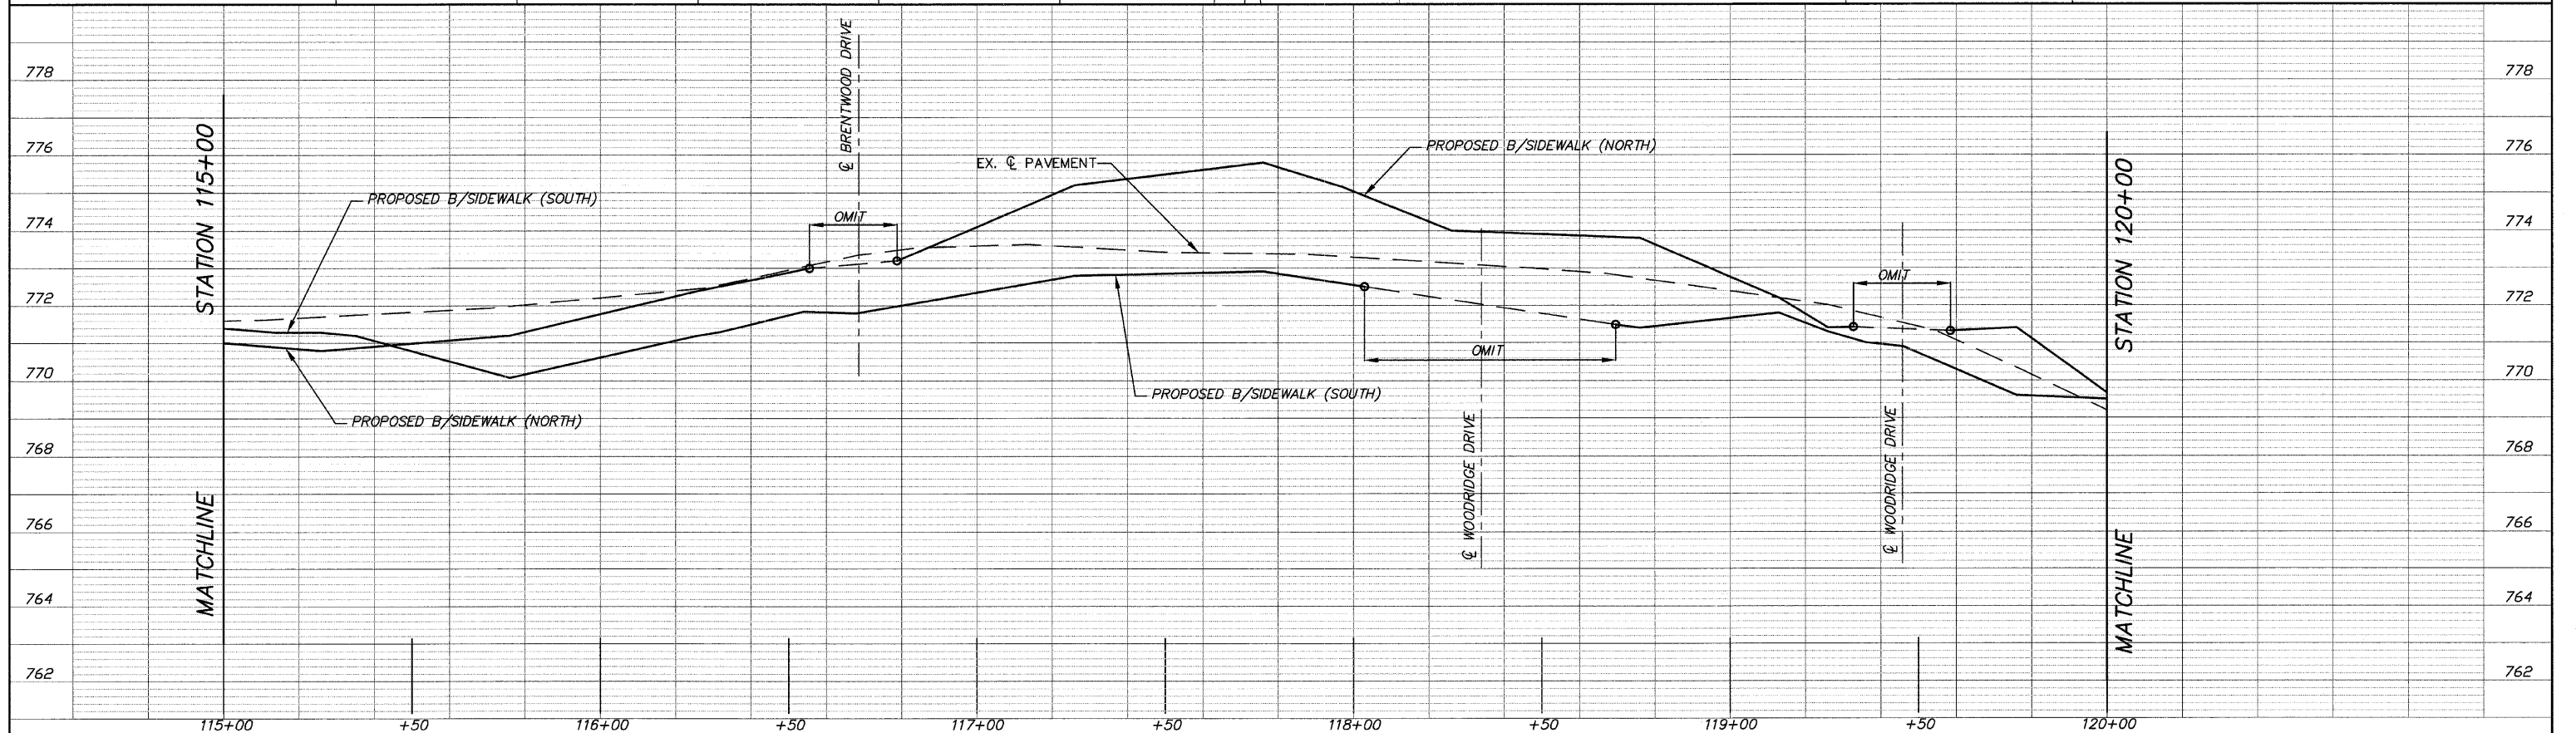

FILE NAME = 10258804.DWG	USER NAME =	DESIGNED - RJD	REVISED -	STATE OF ILLINOIS DEPARTMENT OF TRANSPORTATION	PLAN AND PROFILE	F.A. RTE.	SECTION	COUNTY	TOTAL SHEETS	SHEET NO.	
	FILE NAME =	DRAWN - EC	REVISED -			---	08-00062-00-SW	LAKE	73	15	
	PLOT SCALE =	CHECKED - RJD	REVISED -			SCALE: 1"=20' SHEET NO. 15 OF 73 SHEETS STA. 115+00 TO STA. 120+00					
	PLOT DATE =	DATE - 10/02/09	REVISED -			ILLINOIS FED. AID PROJECT CONTRACT NO. 63280					