

ITEM	ELEVATION	DESCRIPTION
83	745.39	SES
84	745.73	SES

SCALE:  
HOR: 1"=20'  
VER: 1"=2'

STATION 205+00

STATION 210+00

MATCHLINE



MATCHLINE

\*COMBINATION CONCRETE CURB & GUTTER, TYB-6.12  
\*CURB REMOVAL

ITEM	LENGTH(FT)
1	20
2	30
3	15
4	20

NOTE:  
EXISTING PIPE CULVERT CONNECTIONS TO MANHOLES INCLUDED IN COST OF PIPE CULVERT (TYP.)

NOTE:  
LANDSCAPE/DECORATIVE PLANTINGS WITHIN CONSTRUCTION LIMITS IN R.O.W. ARE TO BE REMOVED/DISPOSED OF OFF-SITE, COST TO BE INCLUDED IN EARTH EXCAVATION.

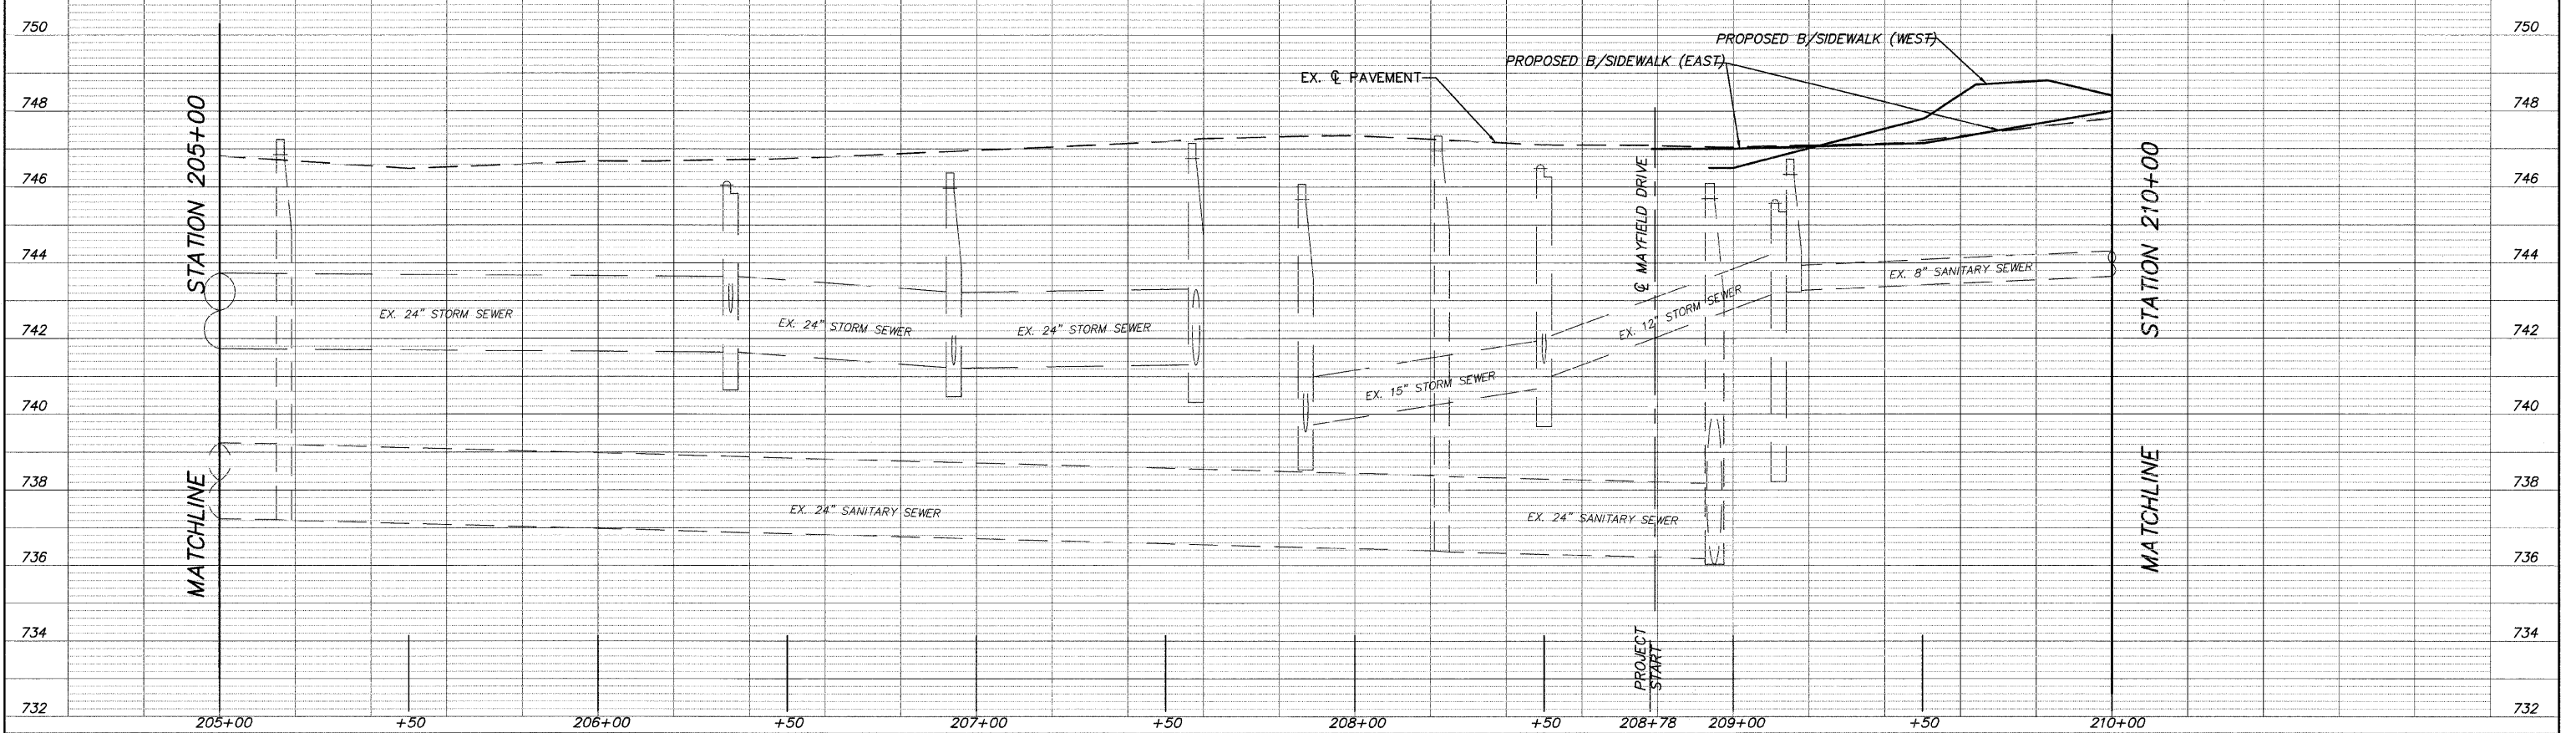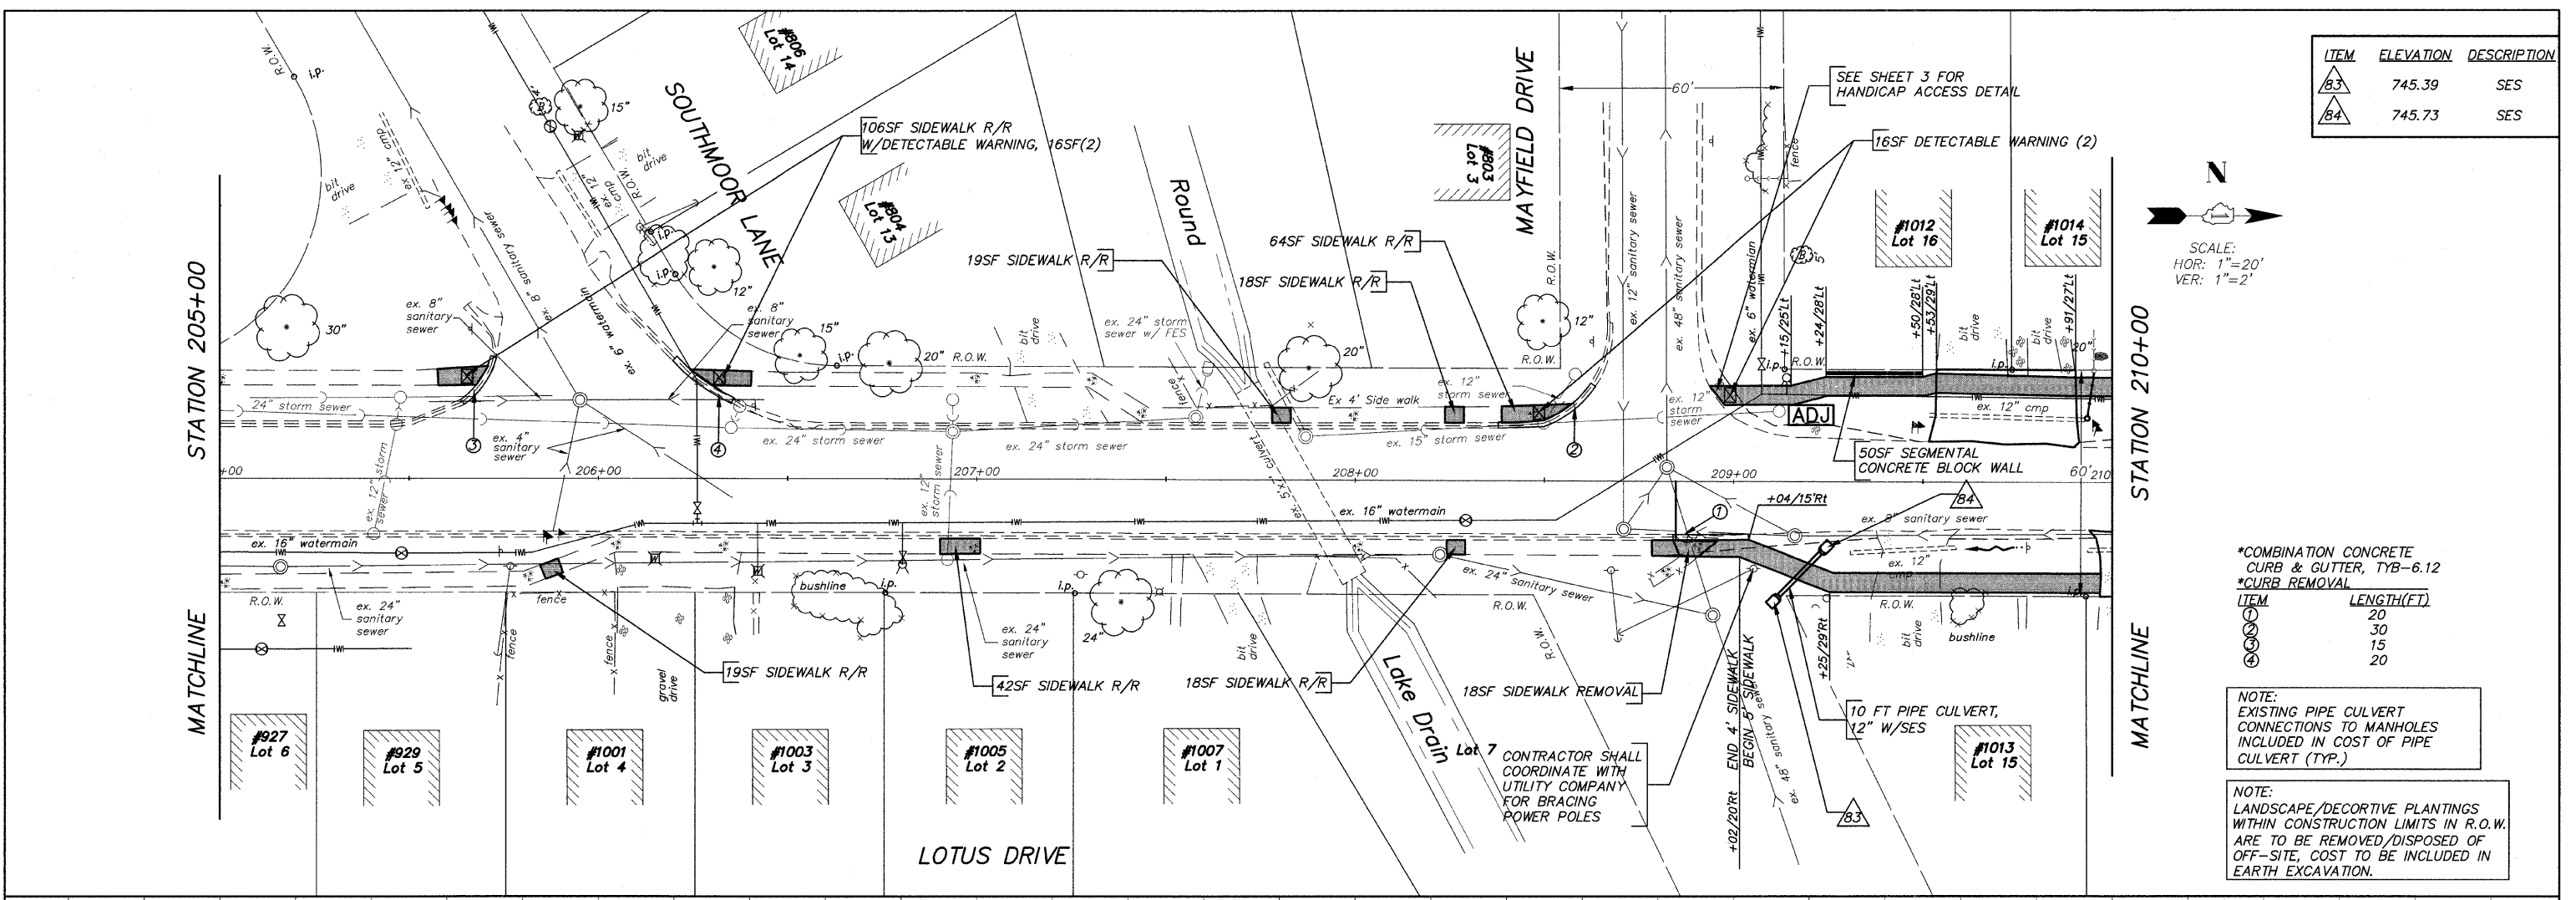

FILE NAME = 10258805.DWG

USER NAME =	DESIGNED - RJD	REVISED -
FILE NAME =	DRAWN - EC	REVISED -
PLOT SCALE =	CHECKED - RJD	REVISED -
PLOT DATE =	DATE - 10/02/09	REVISED -

STATE OF ILLINOIS  
DEPARTMENT OF TRANSPORTATION

PLAN AND PROFILE

SCALE: 1"=20' SHEET NO. 25 OF 73 SHEETS STA. 205+00 TO STA. 210+00

F.A. RTE.	SECTION	COUNTY	TOTAL SHEETS	SHEET NO.
---	08-00062-00-SW	LAKE	73	25
CONTRACT NO. 63280			ILLINOIS FED. AID PROJECT	