

| ITEM | ELEVATION | DESCRIPTION |
|------|-----------|-------------|
| 85   | 747.46    | SES         |


SCALE:  
HOR: 1"=20'  
VER: 1"=2'

**SUPPLEMENTAL LEGEND**

- \*DRIVEWAY PAVEMENT REMOVAL
- \*PCC DRIVEWAY PAVEMENT, 6"

NOTE:  
EXISTING PIPE CULVERT CONNECTIONS TO MANHOLES INCLUDED IN COST OF PIPE CULVERT (TYP.)

NOTE:  
LANDSCAPE/DECORTIVE PLANTINGS WITHIN CONSTRUCTION LIMITS IN R.O.W. ARE TO BE REMOVED/DISPOSED OF OFF-SITE, COST TO BE INCLUDED IN EARTH EXCAVATION.

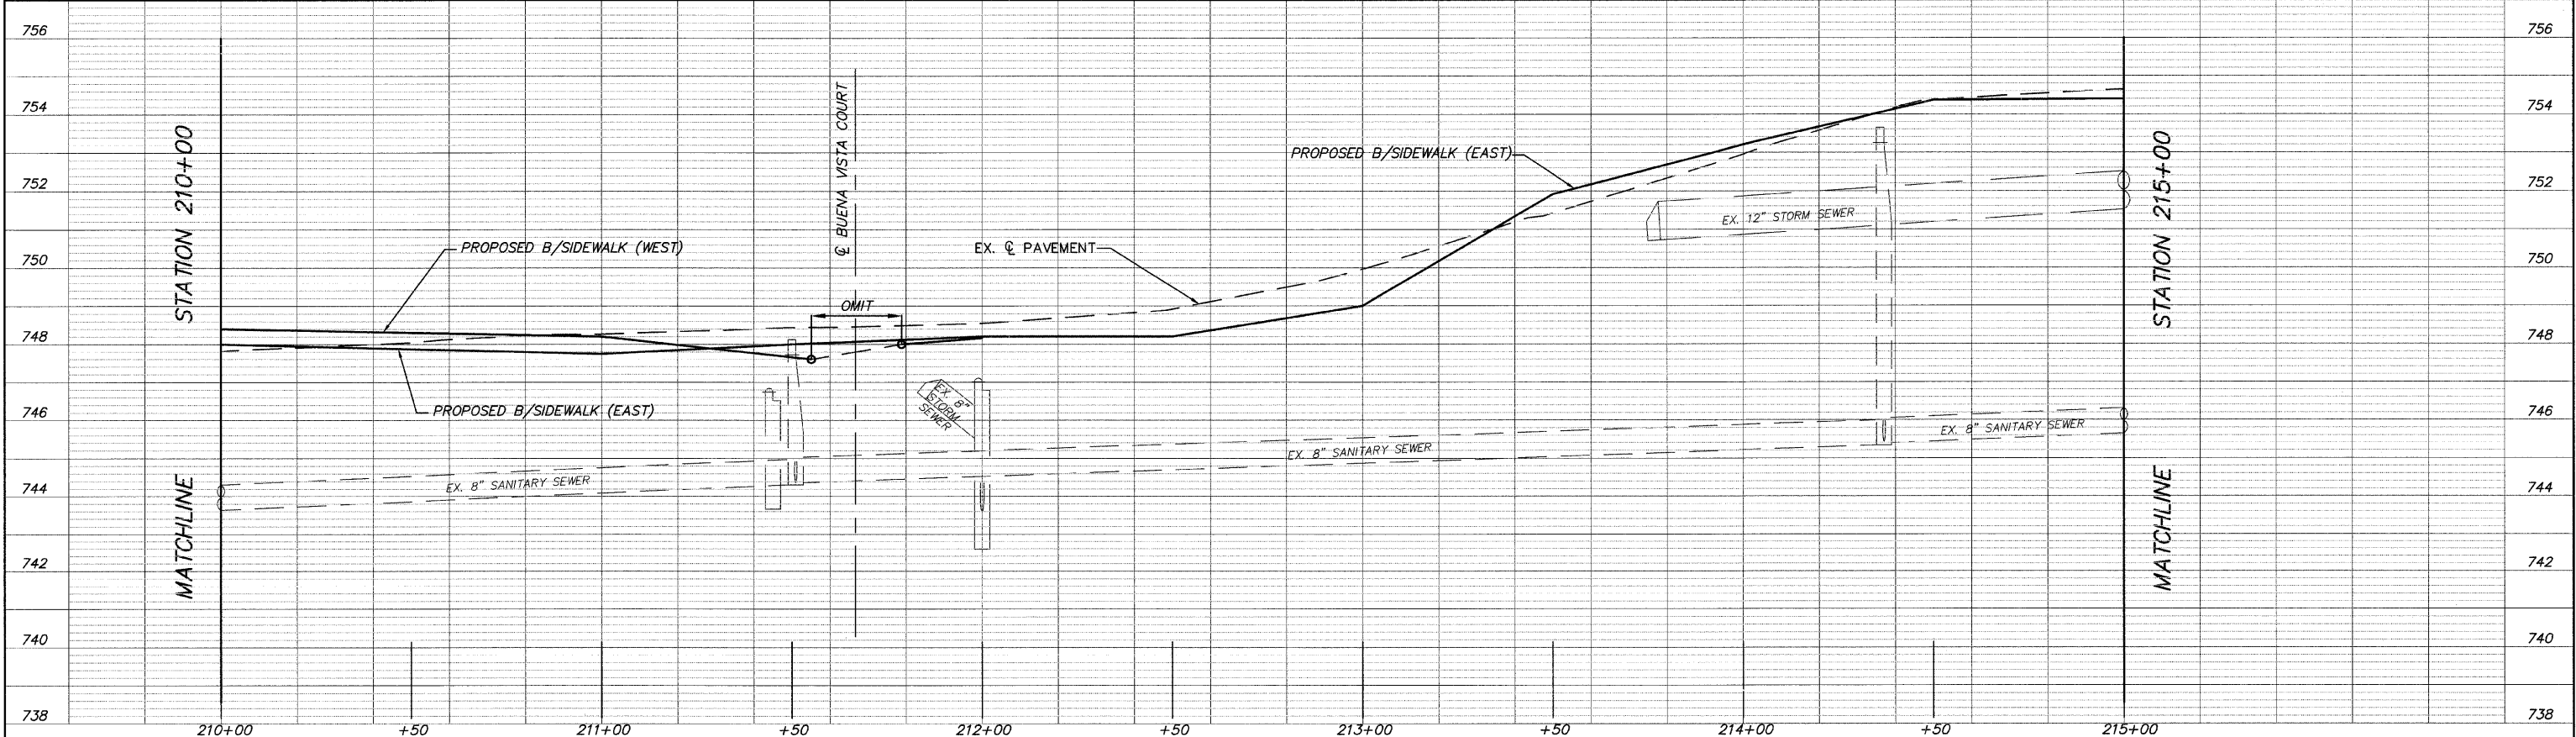

|                          |              |                 |           |   |                         |                           |                           |                            |                    |                |  |
|--------------------------|--------------|-----------------|-----------|---|-------------------------|---------------------------|---------------------------|----------------------------|--------------------|----------------|--|
| FILE NAME = 10258805.DWG | USER NAME =  | DESIGNED - RJD  | REVISED - | <b>STATE OF ILLINOIS<br/>DEPARTMENT OF TRANSPORTATION</b> | <b>PLAN AND PROFILE</b> | F.A. RTE. =               | SECTION = 08-00062-00-SW  | COUNTY = LAKE              | TOTAL SHEETS = 73  | SHEET NO. = 26 |  |
|                          | FILE NAME =  | DRAWN - EC      | REVISED - |   |                         | SCALE: 1"=20'             | SHEET NO. 26 OF 73 SHEETS | STA. 210+00 TO STA. 215+00 | CONTRACT NO. 63280 |                |  |
|                          | PLOT SCALE = | CHECKED - RJD   | REVISED - |   |                         | ILLINOIS FED. AID PROJECT |                           |                            |                    |                |  |
|                          | PLOT DATE =  | DATE - 10/02/09 | REVISED - |   |                         |                           |                           |                            |                    |                |  |