



IMPROVEMENT BEGINS STATION 1+50

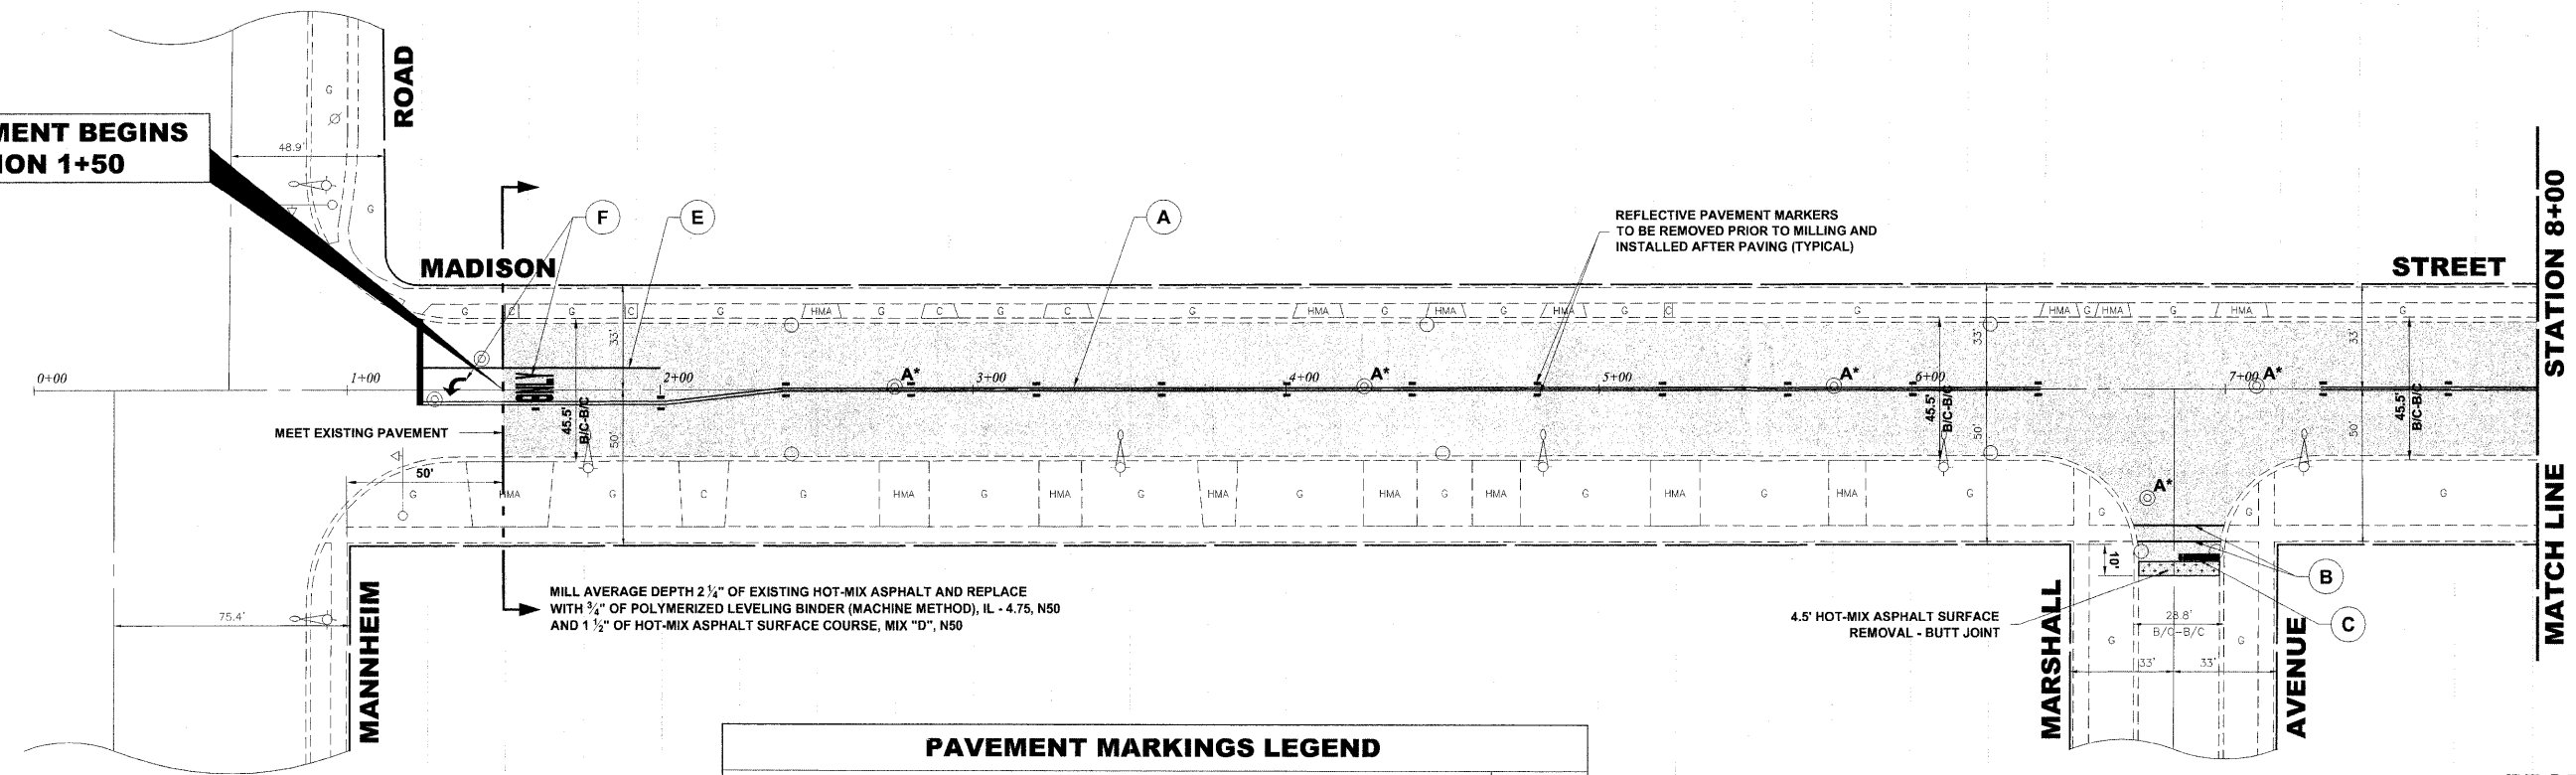

STATION 8+00  
MATCH LINE

PAVEMENT MARKINGS LEGEND	
ITEM DESCRIPTION	SYMBOL
THERMOPLASTIC PAVEMENT MARKING, LINE 4", DOUBLE @ 11" C-C, YELLOW	(A)
THERMOPLASTIC PAVEMENT MARKING LINE 6", CROSS WALK, WHITE	(B)
THERMOPLASTIC PAVEMENT MARKING LINE 24", STOP BAR, WHITE	(C)
THERMOPLASTIC PVMT. MARKING LINE 12", SCHOOL CROSSWALK @ 36" C-C, WHITE	(D)
THERMOPLASTIC PAVEMENT MARKING, LINE 6", TURN LANE, WHITE	(E)
THERMOPLASTIC PAVEMENT MARKING, LETTERS AND SYMBOLS, WHITE	(F)

PROPOSED IMPROVEMENT

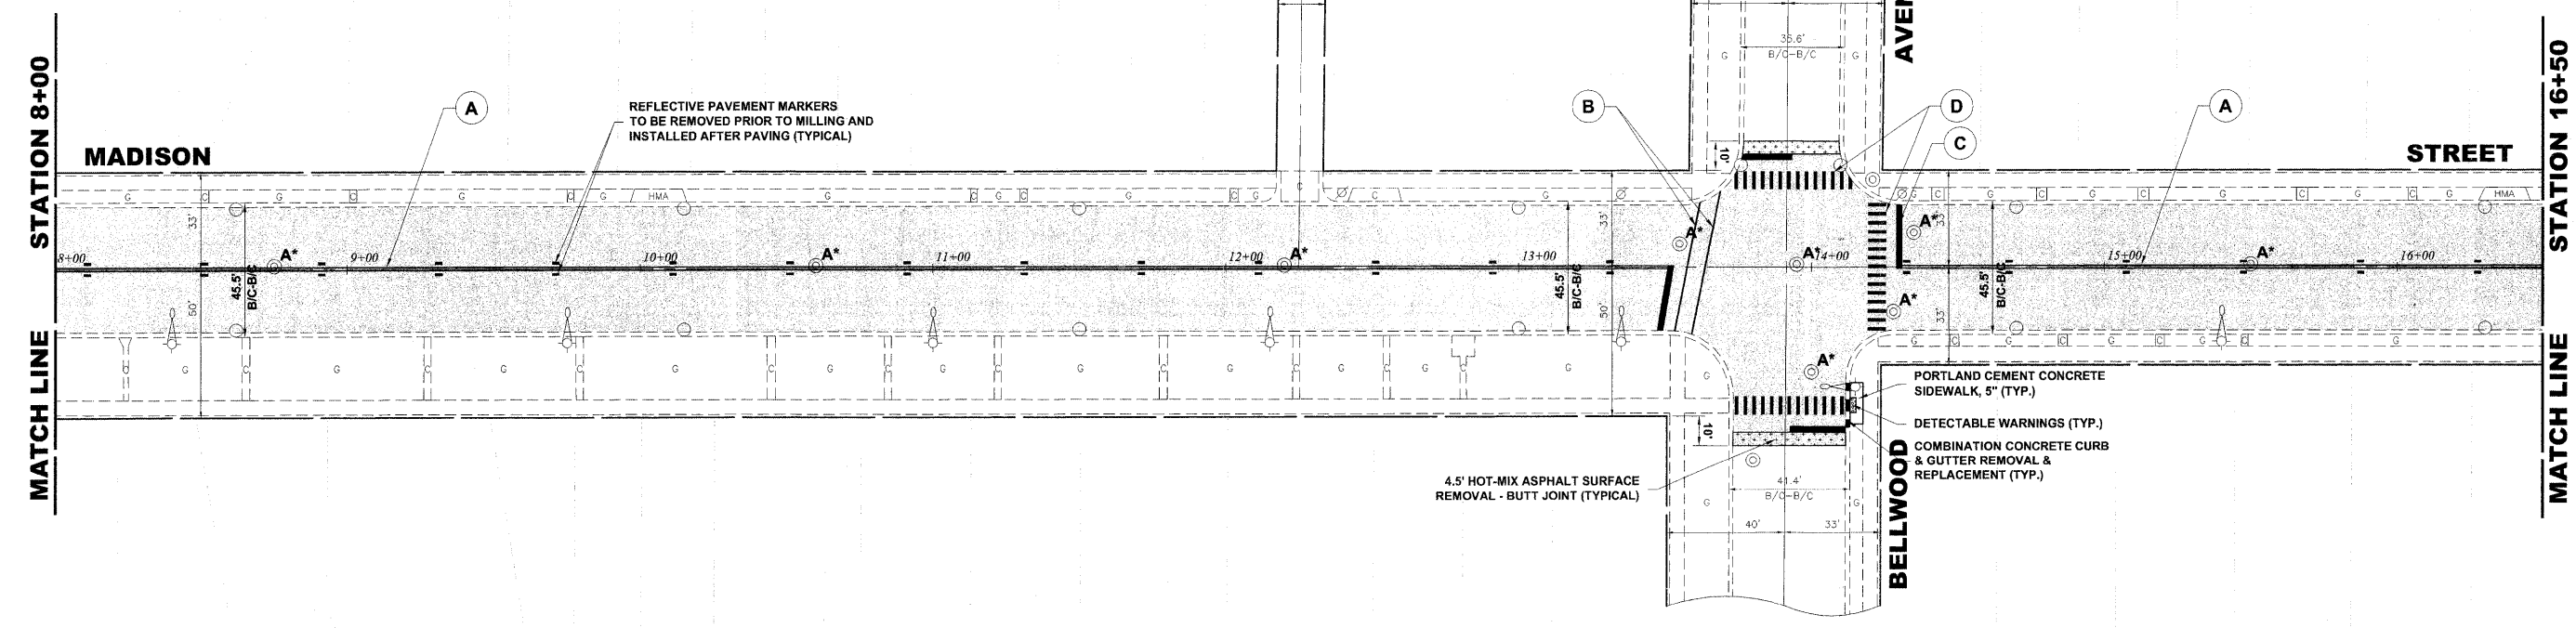

STATION 16+50  
MATCH LINE

Drawing file: W:\Projects\0809163 - Madison Street\_LAPP\MADISON STREET\MADISON STREET.dwg Oct 21, 2009 - 4:12pm

**HANCOCK ENGINEERING**  
 Civil Engineers  
 Municipal Consultants  
 Established 1911

993 Research Road  
 Wheeling, Illinois 60090-2700  
 Phone: 708-807-6000  
 Fax: 708-807-2212

USER NAME --	DESIGNED -- CH	REVISED --
PLOT SCALE --	DRAWN -- LEV	REVISED --
PLOT DATE --	CHECKED -- MDL	REVISED --
	DATE -- 08/21/09	REVISED --

STATE OF ILLINOIS  
DEPARTMENT OF TRANSPORTATION

MADISON STREET  
PAVING PLAN

SCALE: 1" = 30' SHEET NO. 1 OF 2 SHEETS STA. 1+50 TO STA. 16+50

F.A.U. RTE.	SECTION	COUNTY	TOTAL SHEETS	SHEET NO.
1419	09-00140-00-RS	COOK	14	5
CONTRACT NO. 63366				
FED. ROAD DIST. NO. 1 ILLINOIS   FED. AID PROJECT ARA-903(344)				