
 


PAVEMENT MARKINGS LEGEND	
ITEM DESCRIPTION	SYMBOL
THERMOPLASTIC PAVEMENT MARKING, LINE 4", DOUBLE @ 11" C-C, YELLOW	(A)
THERMOPLASTIC PAVEMENT MARKING LINE 6", CROSS WALK, WHITE	(B)
THERMOPLASTIC PAVEMENT MARKING LINE 24", STOP BAR, WHITE	(C)
THERMOPLASTIC PVMT. MARKING LINE 12", SCHOOL CROSSWALK @ 36" C-C, WHITE	(D)
THERMOPLASTIC PAVEMENT MARKING, LINE 6", TURN LANE, WHITE	(E)
THERMOPLASTIC PAVEMENT MARKING, LETTERS AND SYMBOLS, WHITE	(F)

PROPOSED IMPROVEMENT

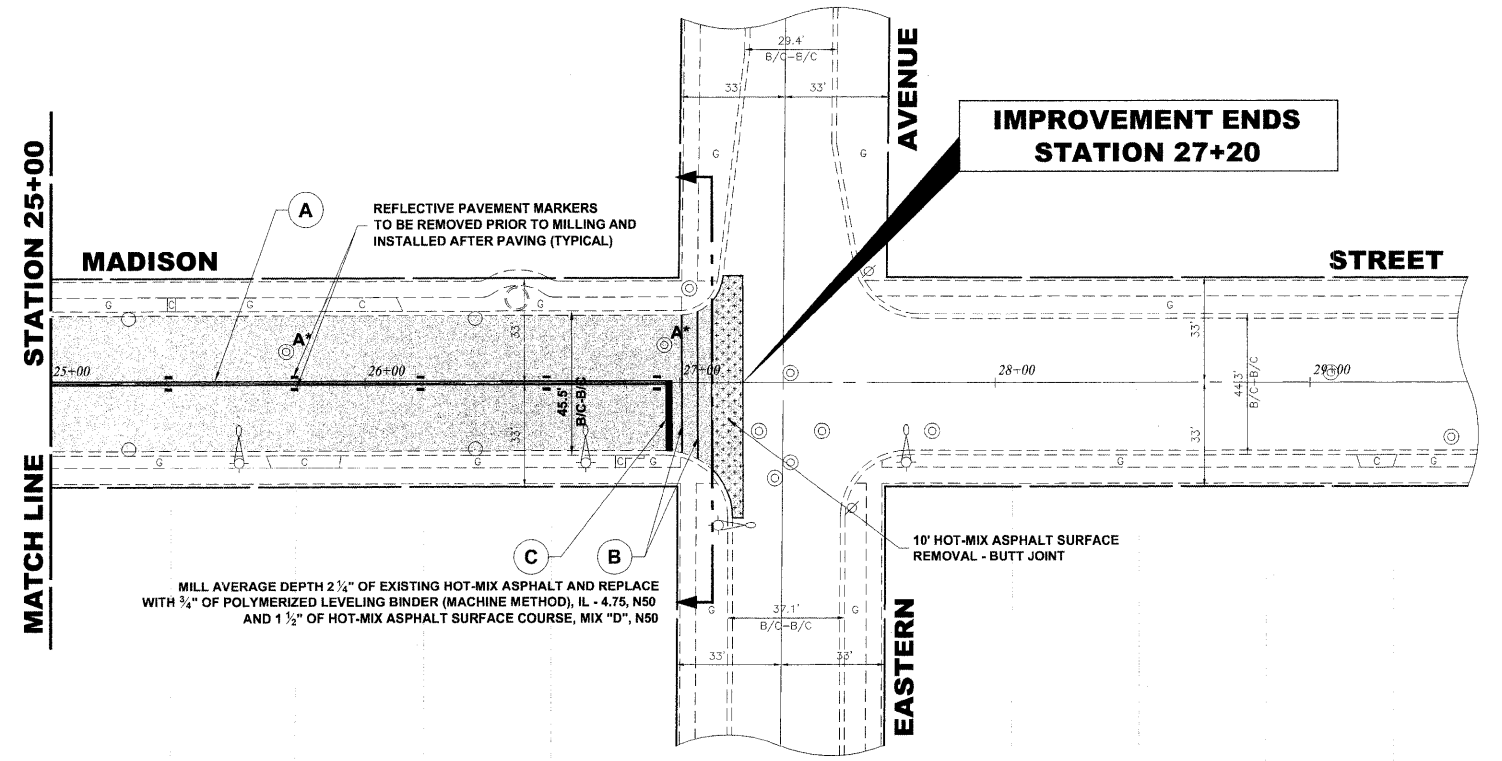

Drawing file: \\Projects\09009163 - Madison Street LAPP\MADISON STREET\MADISON STREET.dwg Oct 21, 2009 - 4:12pm

HANCOCK ENGINEERING
 Civil Engineers
 Municipal Consultants
 Established 1911

9311 Riverside Road
 Wheeling, Illinois 60090-2700
 Phone: 708-965-5100
 Fax: 708-965-1212

USER NAME -	DESIGNED - CH	REVISED -
PLOT SCALE -	DRAWN - LEV	REVISED -
PLOT DATE -	CHECKED - MDL	REVISED -
	DATE - 08/21/09	REVISED -

**STATE OF ILLINOIS
DEPARTMENT OF TRANSPORTATION**

**MADISON STREET
PAVING PLAN**

SCALE: 1" = 30' SHEET NO. 2 OF 2 SHEETS STA. 16+50 TO STA. 27+20

F.A.U. RTE. 1419	SECTION 09-00140-00-RS	COUNTY COOK	TOTAL SHEETS 14	SHEET NO. 6
CONTRACT NO. 63366				
FED. ROAD DIST. NO. 1 ILLINOIS FED. AID PROJECT ARA-903(344)				