

STR. #	STATION	OFFSET	TYPE	FRAME	RIM EL.	N. INV.	E. INV.	S. INV.	W. INV.
1	211+31.00	5.20'	IN B	11V	707.08		702.93		
2	212+11.00	-0.29'	CB A4	11V	706.92		702.58	702.58	702.58
3	212+21.00	-1.01'	IN B	11V	706.97				702.62
4	212+11.00	59.40'	FES 12			702.32			
5	213+14.00	-7.79'	CB A4	24	706.71		700.92		
6	213+59.94	0.00'	MH A4	1-CL	706.68		700.71	700.71	700.71
7	213+59.94	8.00'	CB A4	24	706.22	700.75	700.75		
8	213+70.00	8.00'	IN B	24	706.23				700.79
9	213+95.00	0.00'	MH A4	1-CL	706.76	700.56	700.56	700.56	700.56
10	213+81.00	-8.00'	CB A4	24	706.45		700.63		
11	213+95.00	66.25'	FES 12			700.27			

LEGEND


- APPROACH SLAB REMOVAL
- PAVEMENT REMOVAL
- 12" TREE REMOVAL, OF DIAMETER INDICATED

IL RTE 2

BEGIN SECTION STA. 208+64.33

LEFT		RIGHT	
STATION	OFFSET	STATION	OFFSET
PROPOSED ROW			
A	211+97.60	91.76'	A1 212+00.00 73.44'
			B1 212+00.00 80.00'
			C1 212+86.07 85.00'

STRUCTURE		PIPE			INVERT		TRENCH	
U. S.	D. S.	LENGTH	TYPE	DIA.	SLOPE	U. S.	D. S.	BACKFILL
1	2	80	2	12"	0.44%	702.93	702.58	13.1
3	2	10	2	12"	0.44%	702.62	702.58	1.7
2	4	60	2	12"	0.44%	702.58	702.32	10.3
5	6	47	2	12"	0.44%	700.92	700.71	15.4
8	7	10	2	12"	0.44%	700.79	700.75	2.9
7	6	8	2	12"	0.44%	700.75	700.71	2.6
6	9	35	2	12"	0.44%	700.71	700.56	12.4
10	9	16	2	12"	0.44%	700.63	700.56	5.7
9	11	66	2	12"	0.44%	700.56	700.27	24.0

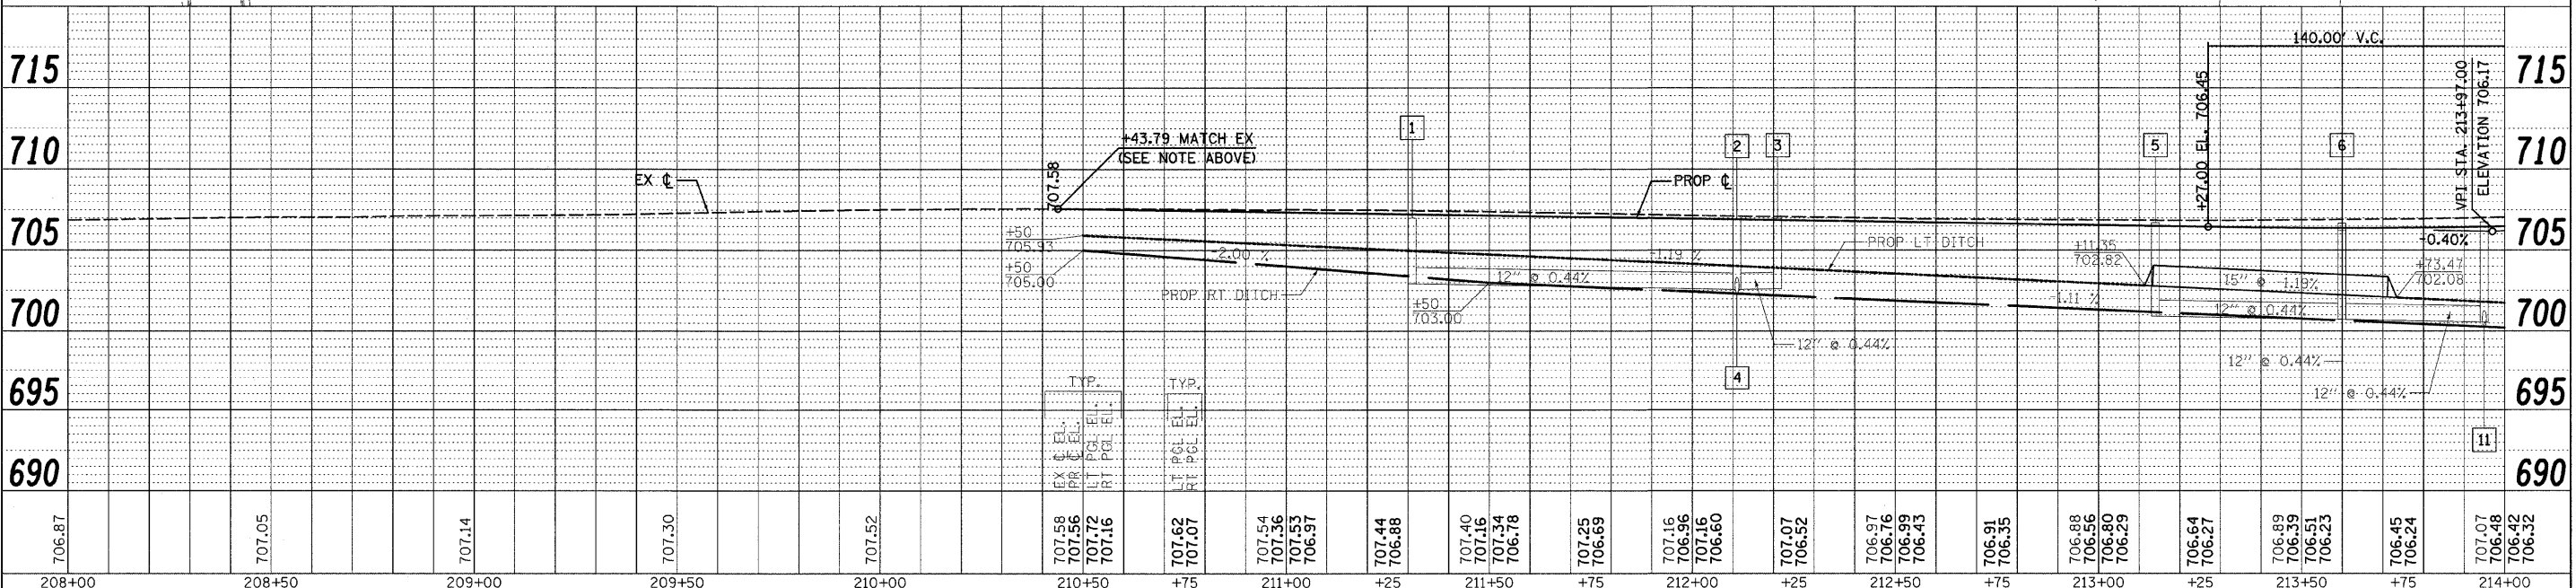

CURVE NAME	SE RATE	STATION			
		BEGIN SE	FULL SE	END SE	END SE
RT2-1	3.50%	EX	EX	212+90.00	213+59.06

NOTE: RE SHALL VERIFY EX SE RATE AT STA 210+43.79 AND ADJUST SE AS REQUIRED TO MATCH EX CONDITIONS TO ENSURE A SMOOTH TRANSITION BETWEEN EX AND PROP PAVEMENTS.

DATE: _____ BY: _____
 SURVEYED: _____ PLOTTED: _____ CHECKED: _____
 PLAN: _____ NOTE BOOK: _____ NO. _____
 DATE: _____ BY: _____

DATE: _____ BY: _____
 SURVEYED: _____ PLOTTED: _____ CHECKED: _____
 PROFILE: _____ NOTE BOOK: _____ NO. _____
 DATE: _____ BY: _____

FILE NAME =	USER NAME = #USER*	DESIGNED -	REVISED -	STATE OF ILLINOIS DEPARTMENT OF TRANSPORTATION	PLAN AND PROFILE	F.A.P. RTE.	SECTION	COUNTY	TOTAL SHEETS	SHEET NO.	
#FILE#	PLOT SCALE = #SCALE*	DRAWN -	REVISED -			742	348R-1	WINNEBAGO	78	17	
	PLOT DATE = #DATE*	CHECKED -	REVISED -			CONTRACT NO. 64E68					
		DATE -	REVISED -			ILLINOIS FED. AID PROJECT					

SCALE: 1/20 SHEET NO. 1 OF 2 SHEETS STA. 208+00 TO STA. 214+00