



EROSION CONTROL, & SEEDING DETAILS

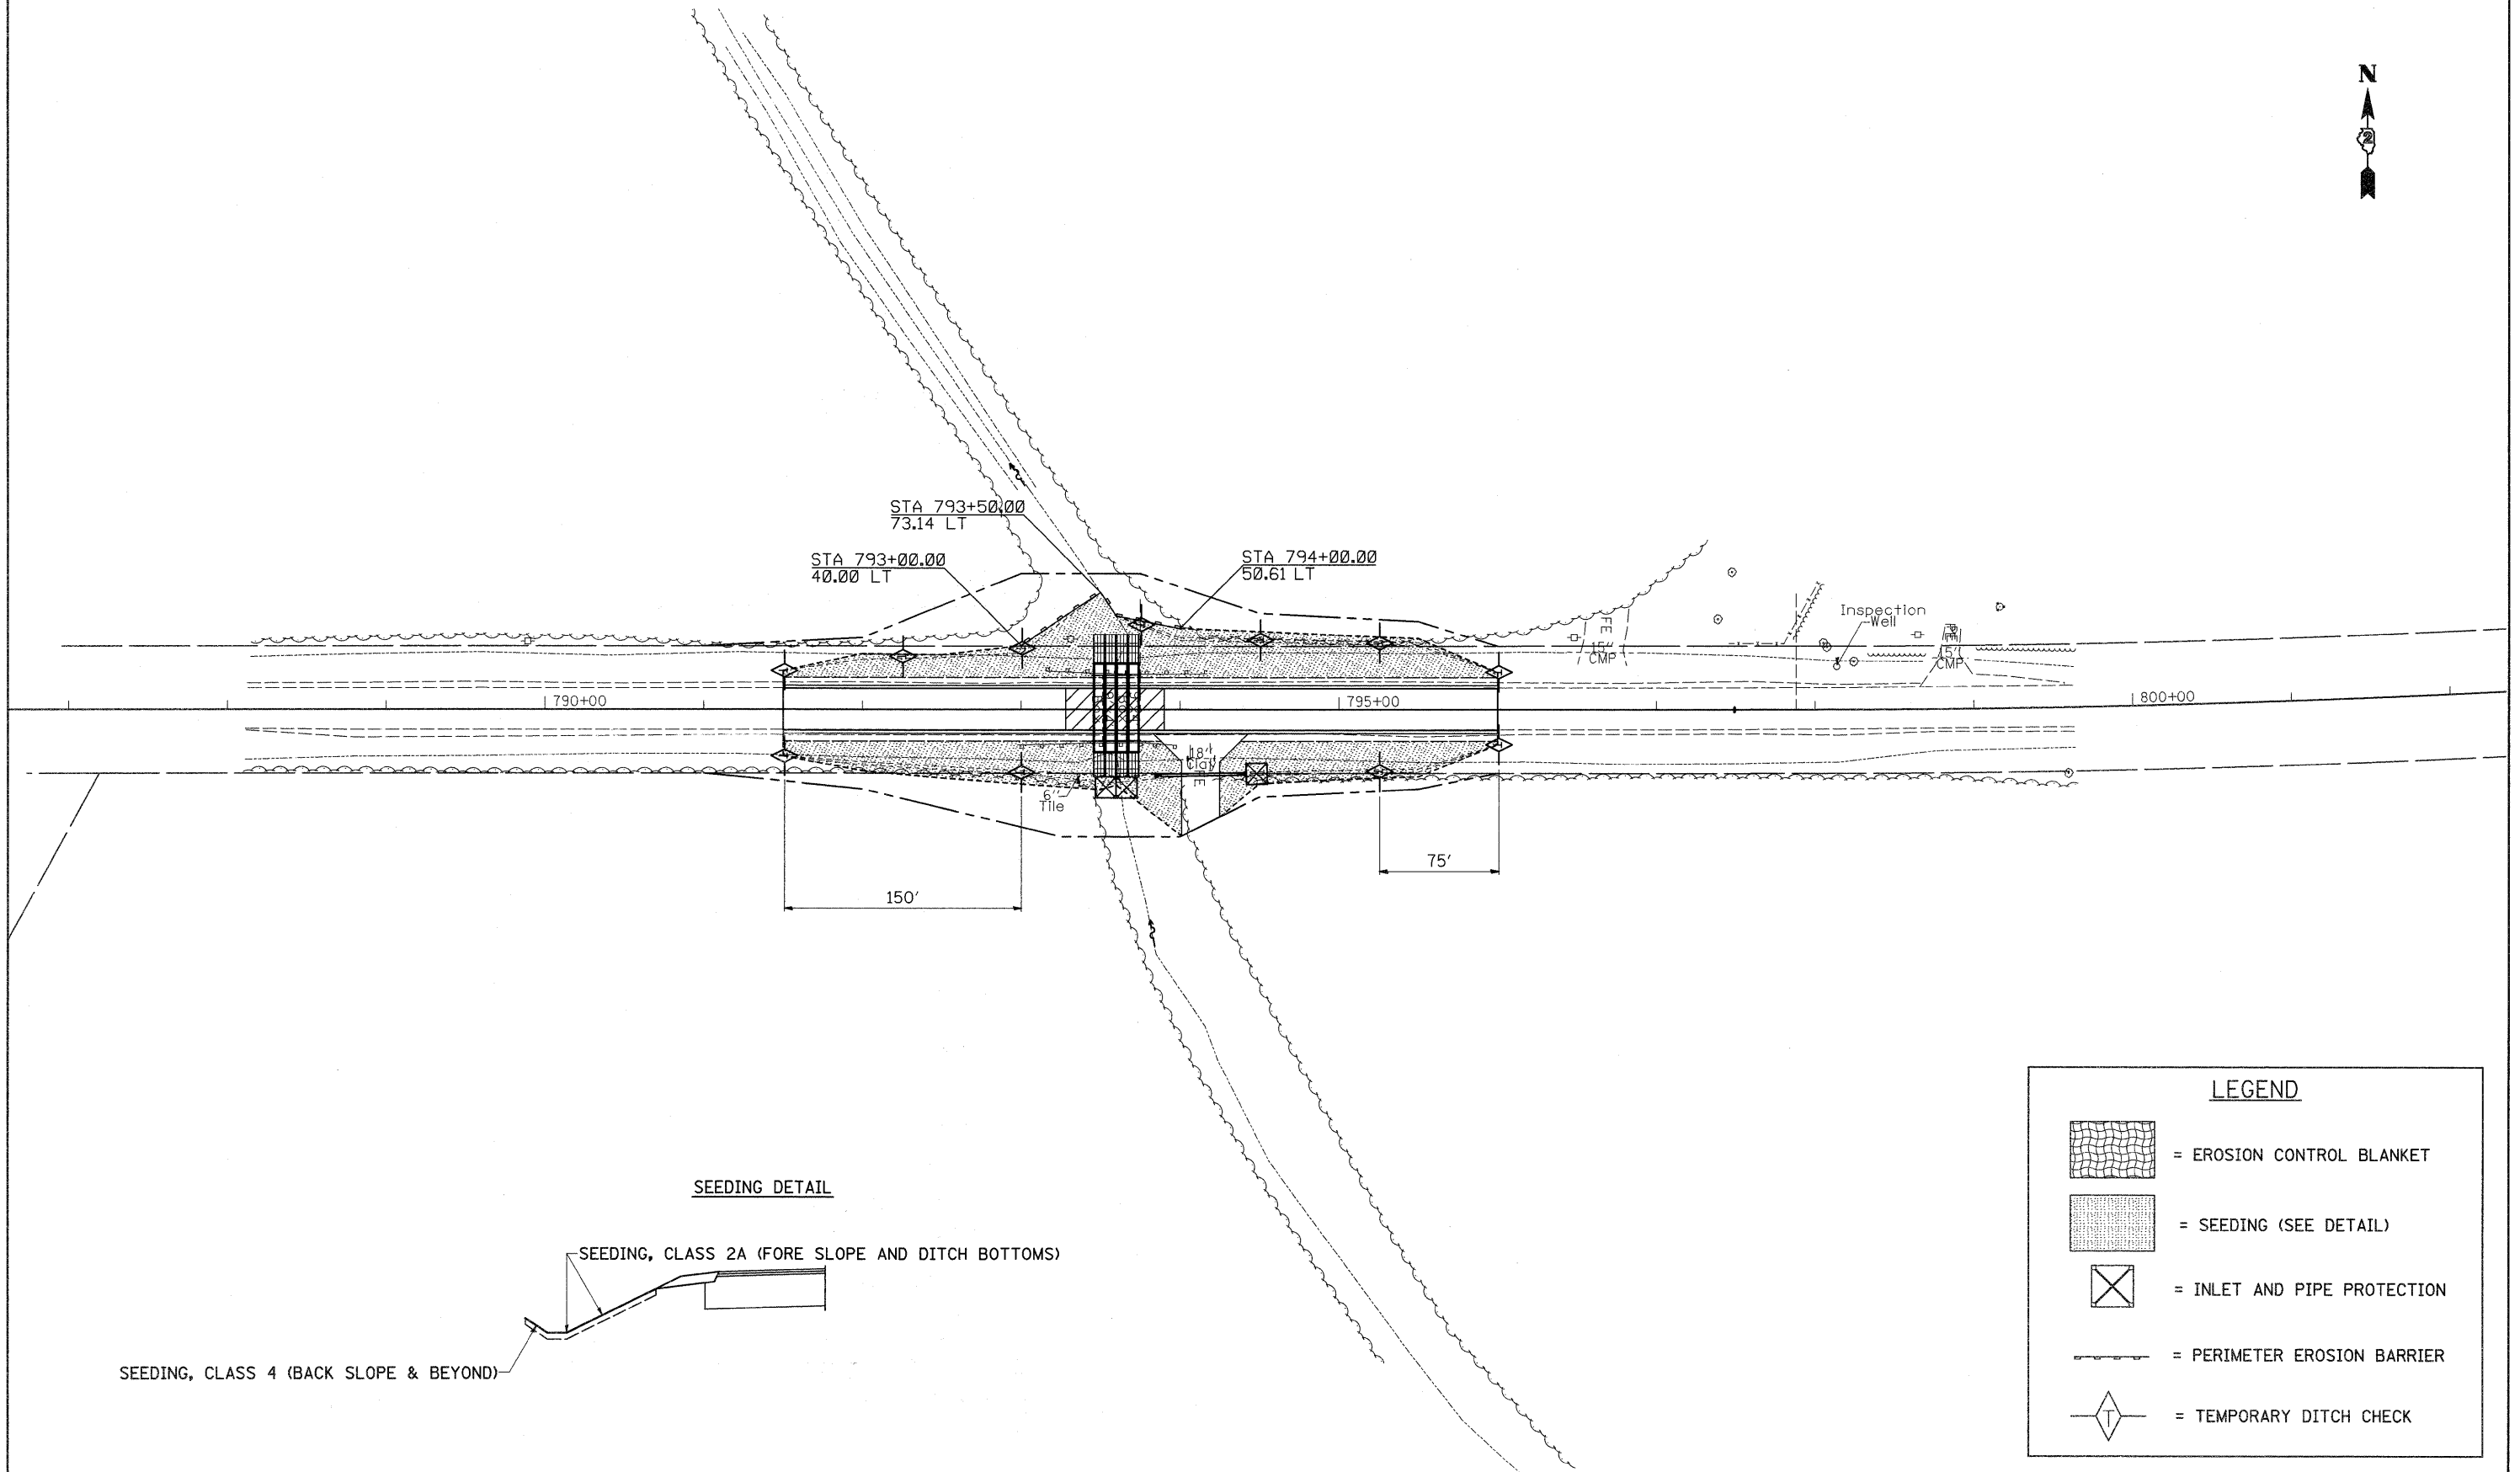

SEEDING DETAIL

SEEDING, CLASS 2A (FORE SLOPE AND DITCH BOTTOMS)

 

SEEDING, CLASS 4 (BACK SLOPE & BEYOND)

LEGEND	
	= EROSION CONTROL BLANKET
	= SEEDING (SEE DETAIL)
	= INLET AND PIPE PROTECTION
	= PERIMETER EROSION BARRIER
	= TEMPORARY DITCH CHECK

FILE NAME =	USER NAME = goffjl	DESIGNED -	REVISED -	STATE OF ILLINOIS DEPARTMENT OF TRANSPORTATION	EROSION CONTROL & SEEDING				F.A.P. RTE.	SECTION	COUNTY	TOTAL SHEETS	SHEET NO.		
c:\pwork\pwork\goffjl\d0142282\d0430	er.dgn	DRAWN -	REVISED -		SCALE:	SHEET NO.	OF	SHEETS	STA.	TO STA.	505	115RS-2	WINNEBAGO	120	59
		PLOT SCALE = 50.0000' / IN.	CHECKED -		REVISED -								CONTRACT NO. 64E89		
		PLOT DATE = Fri Oct 09 12:00:34 2009	DATE -		REVISED -								ILLINOIS FED. AID PROJECT		