
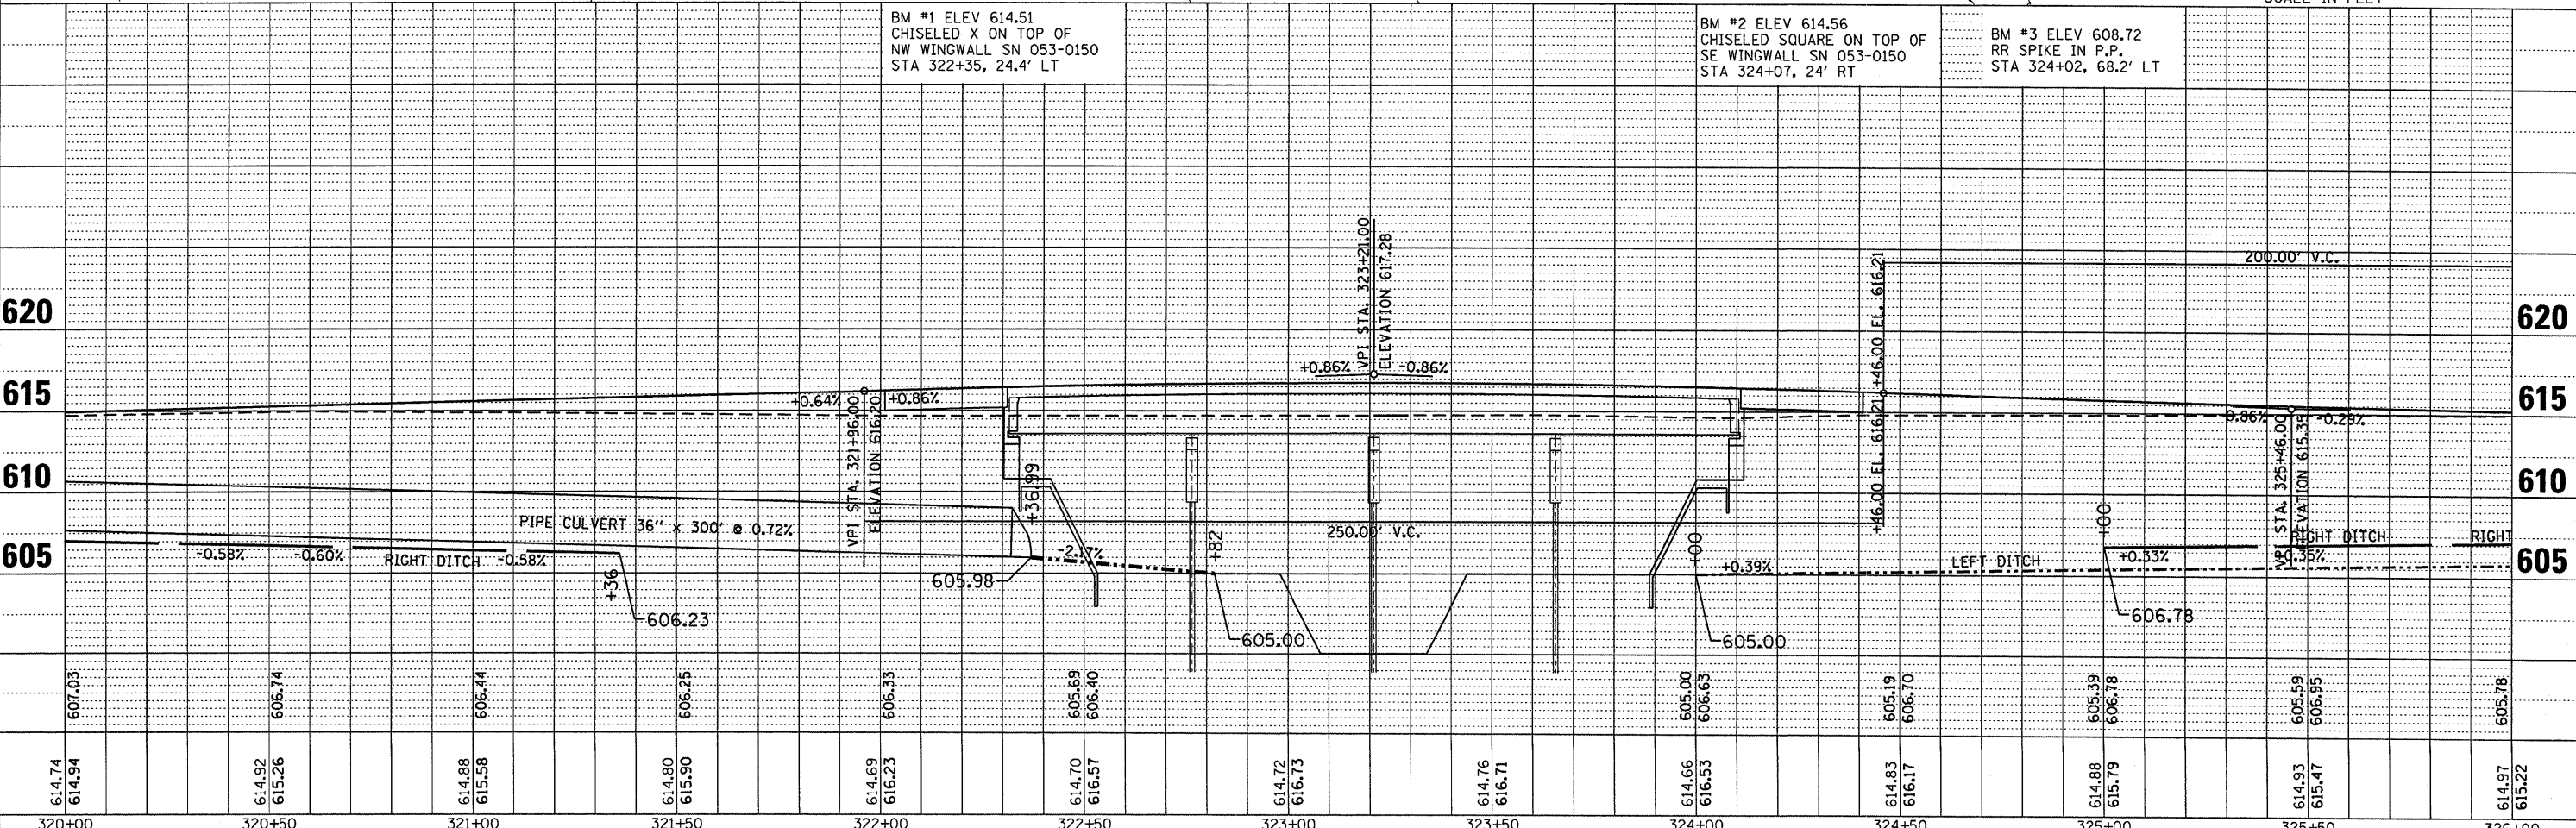


PLAN SURVEYED PLOTTED
 NOTE BOOK NO. DATE
 BY: []
 CHECKED: []
 DATE: []

PROFILE SURVEYED PLOTTED
 NOTE BOOK NO. DATE
 BY: []
 CHECKED: []
 DATE: []

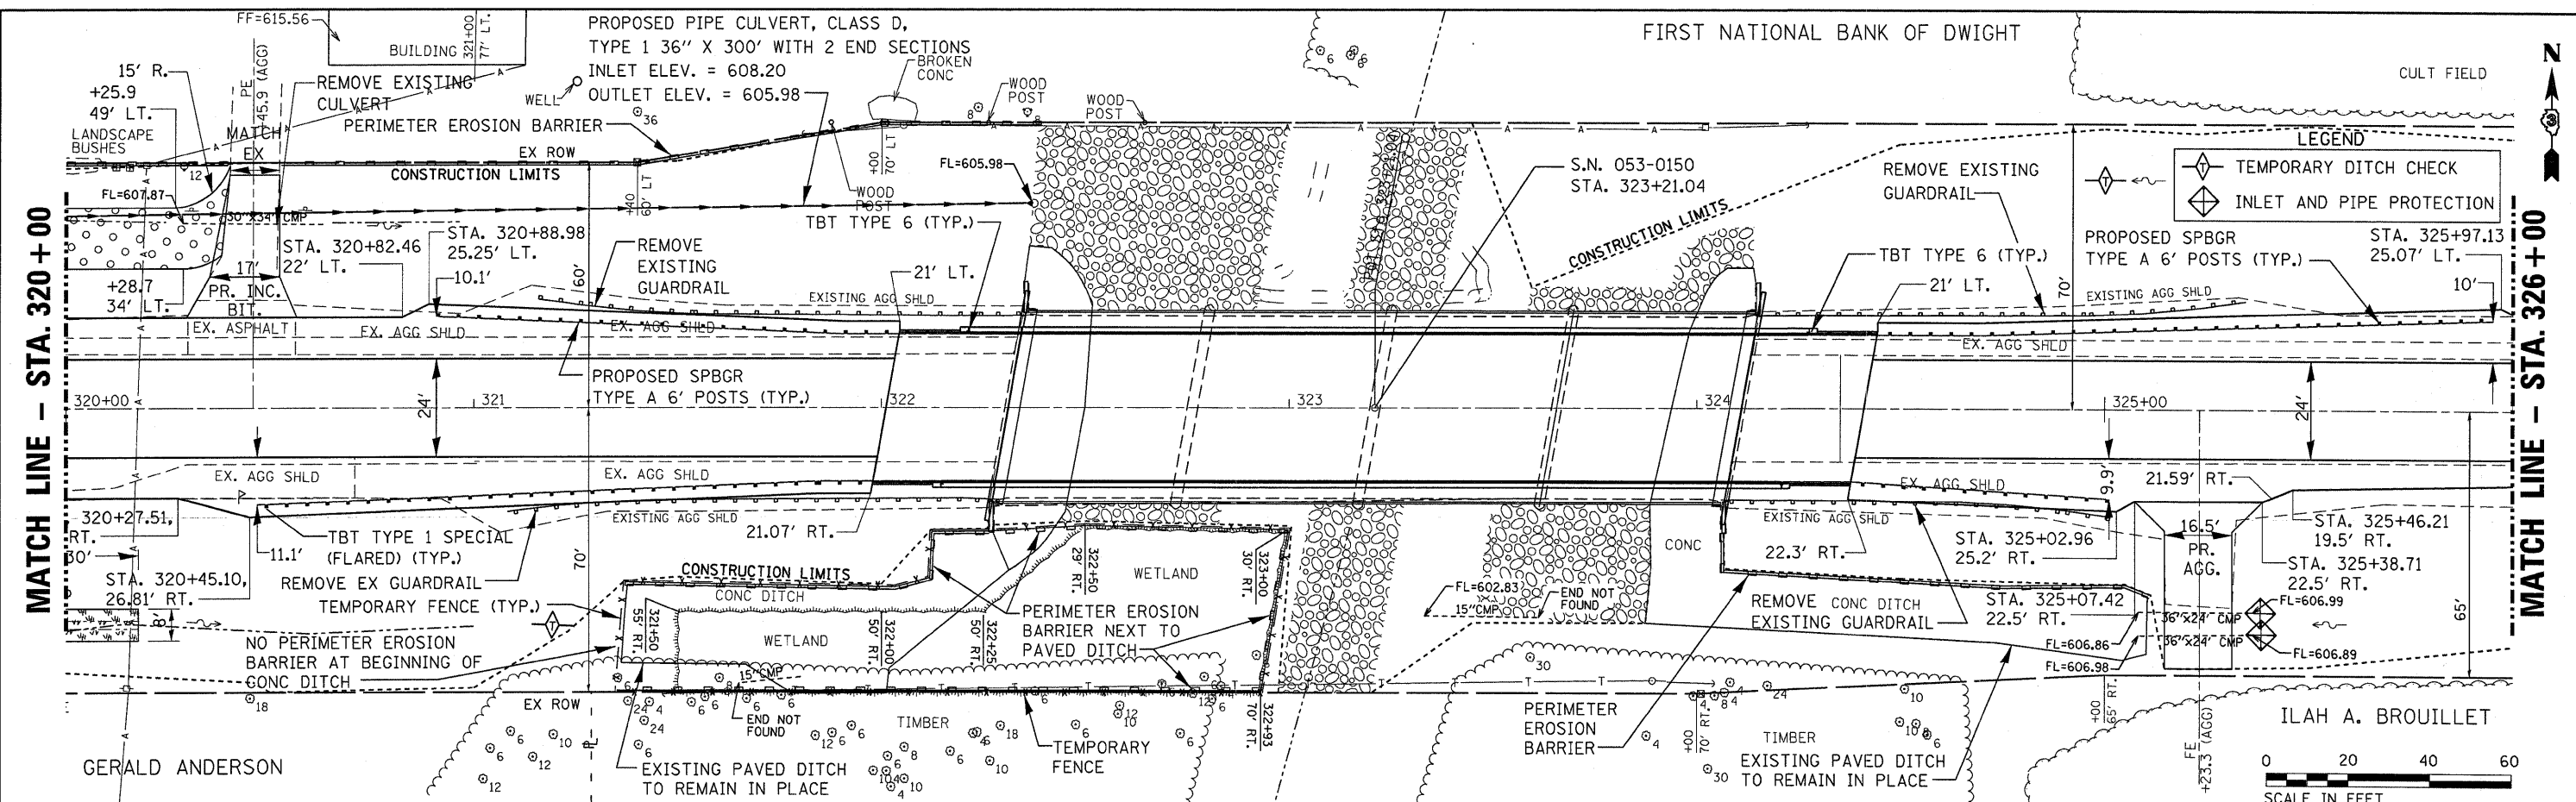

FILE NAME =	USER NAME = schwanckerg	DESIGNED -	REVISED -	STATE OF ILLINOIS DEPARTMENT OF TRANSPORTATION	PLAN AND PROFILE	F.A.P. RTE.	SECTION	COUNTY	TOTAL SHEETS	SHEET NO.	
c:\pwork\pwork\schwanckerg\dms73146\shoets.dgn		DRAWN -	REVISED -			41	15 BR-2	LIVINGSTON	64	11	
PLOT SCALE = 20.0000' / IN.		CHECKED -	REVISED -			CONTRACT NO. 66691					
PLOT DATE = Oct 19, 2009 - 01:45:28 PM		DATE -	REVISED -			FED. ROAD DIST. NO. [] ILLINOIS FED. AID PROJECT					