



SECTION 3, T20N, R6E, 3RD PM

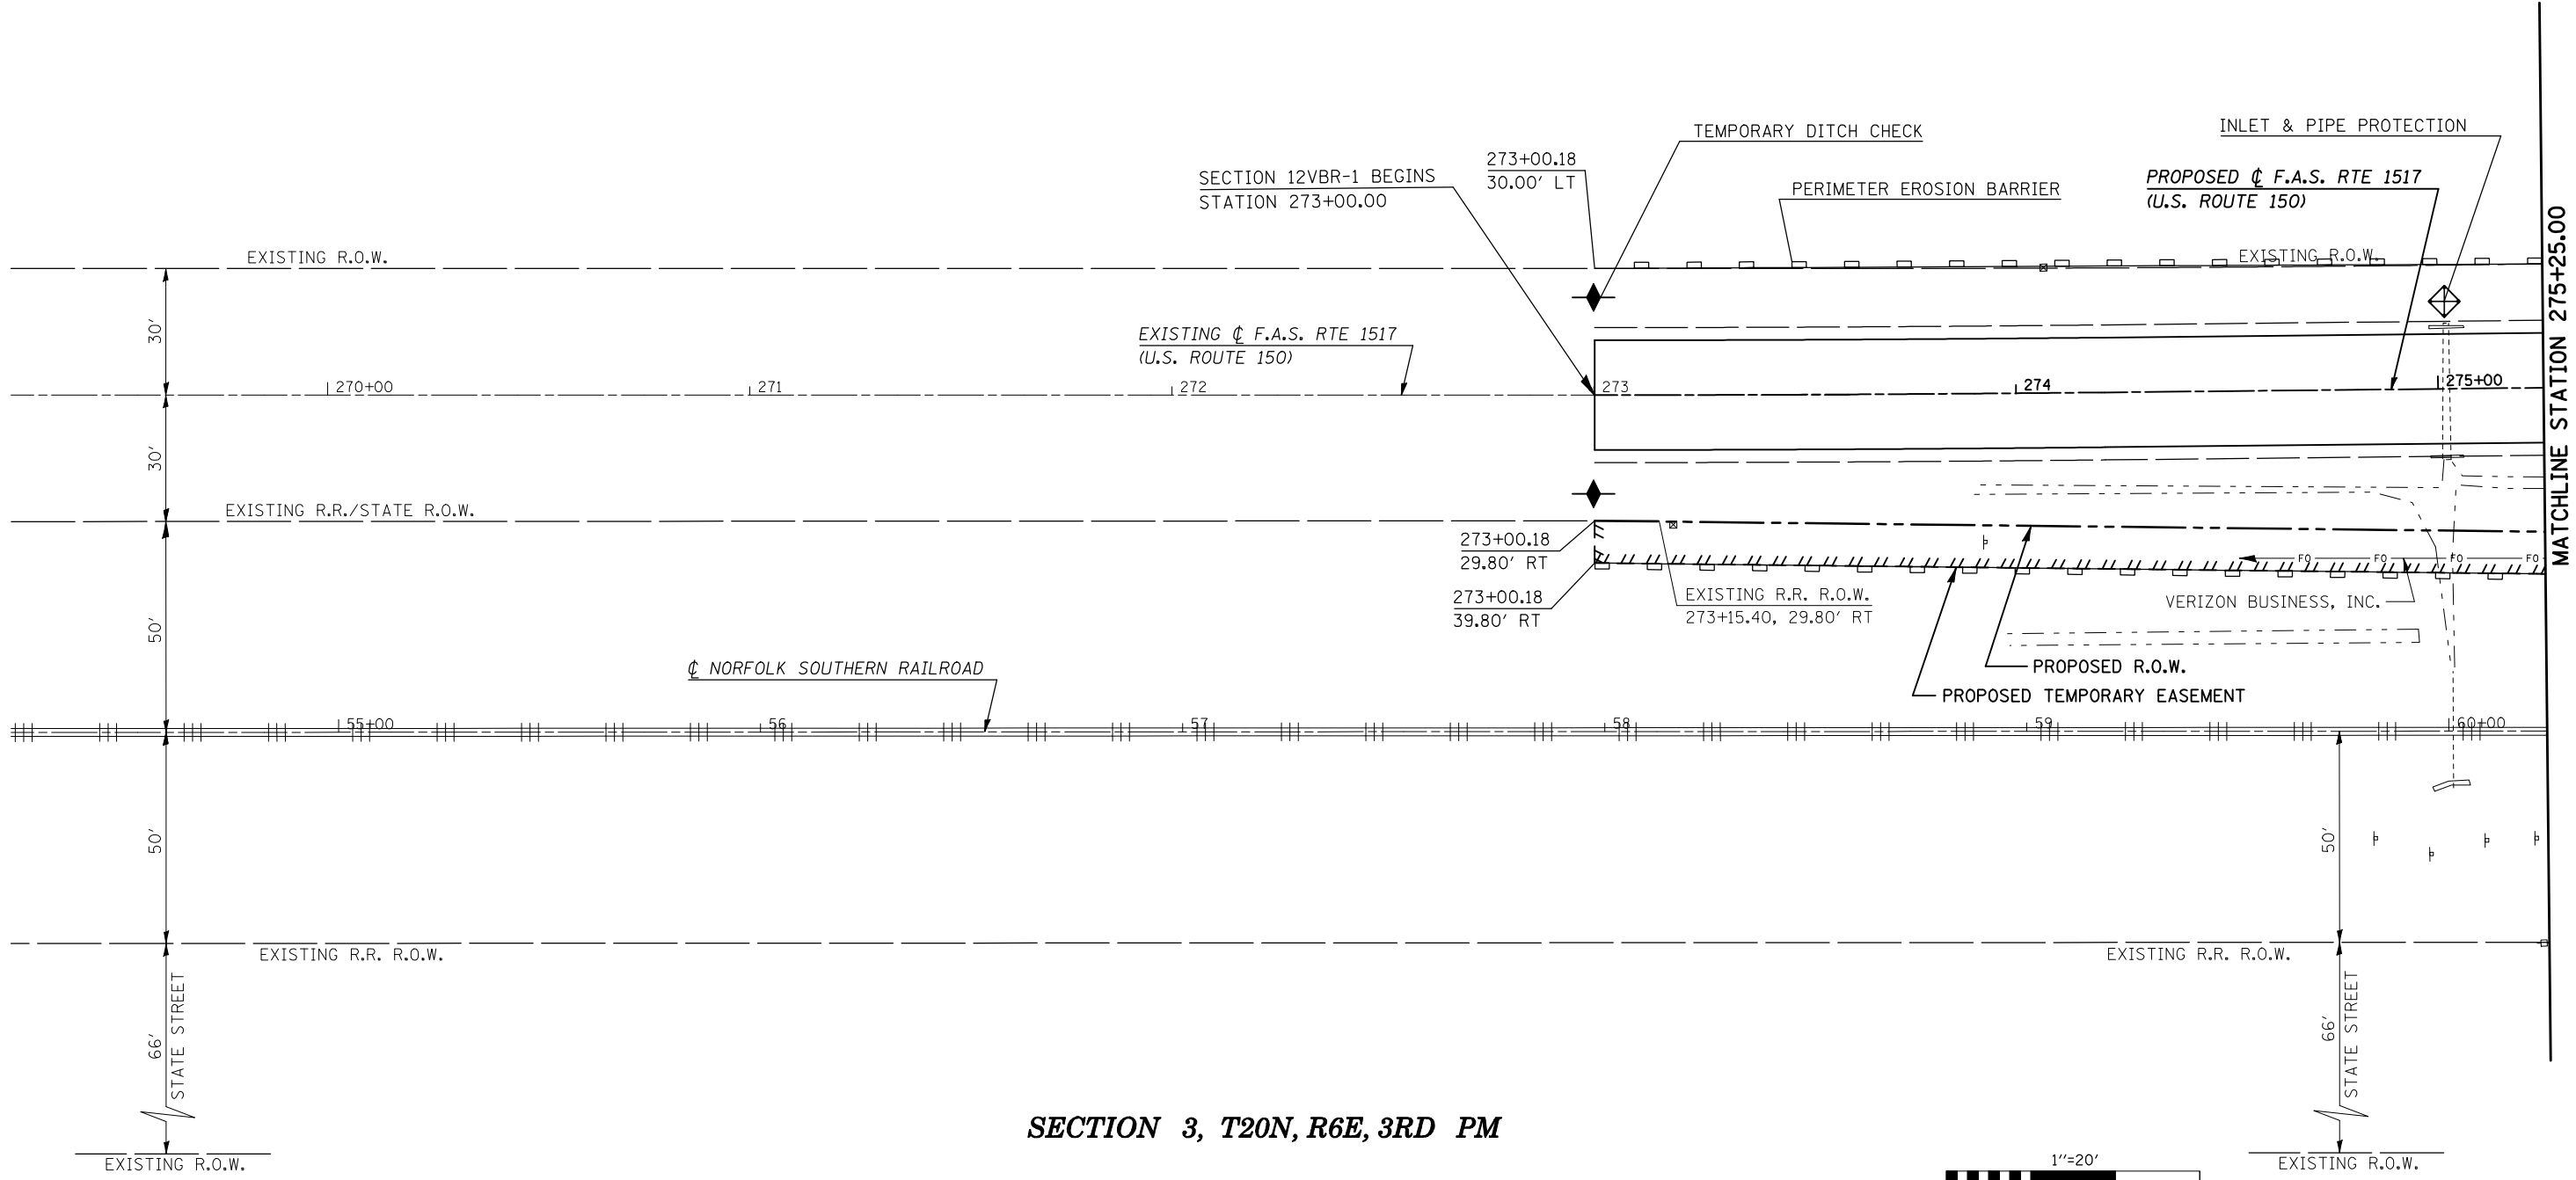

SECTION 3, T20N, R6E, 3RD PM

 

| | | | |
|--|-----------------------------|-------------------|-----------|
| FILE NAME = | USER NAME = shererjm | DESIGNED - CMS | REVISED - |
| ct:\pw\work\PIWIDOT\SHERERJM\dms86674\0570388-shr-eros.dgn | | DRAWN - JRP | REVISED - |
| | PLOT SCALE = 40.0000' / IN. | CHECKED - | REVISED - |
| | PLOT DATE = 10/13/2009 | DATE - 03-25-2008 | REVISED - |

STATE OF ILLINOIS
DEPARTMENT OF TRANSPORTATION

EROSION CONTROL DETAILS

SCALE: 1" = 20' SHEET NO. 2 OF 9 SHEETS STA. TO STA.

| | | | | |
|--|---------|--------|--------------|-----------|
| F.A.S. RTE. | SECTION | COUNTY | TOTAL SHEETS | SHEET NO. |
| 1517 | 12VBR-1 | PIATT | 168 | 60 |
| CONTRACT NO. 70388 | | | | |
| FED. ROAD DIST. NO. ILLINOIS FED. AID PROJECT | | | | |