
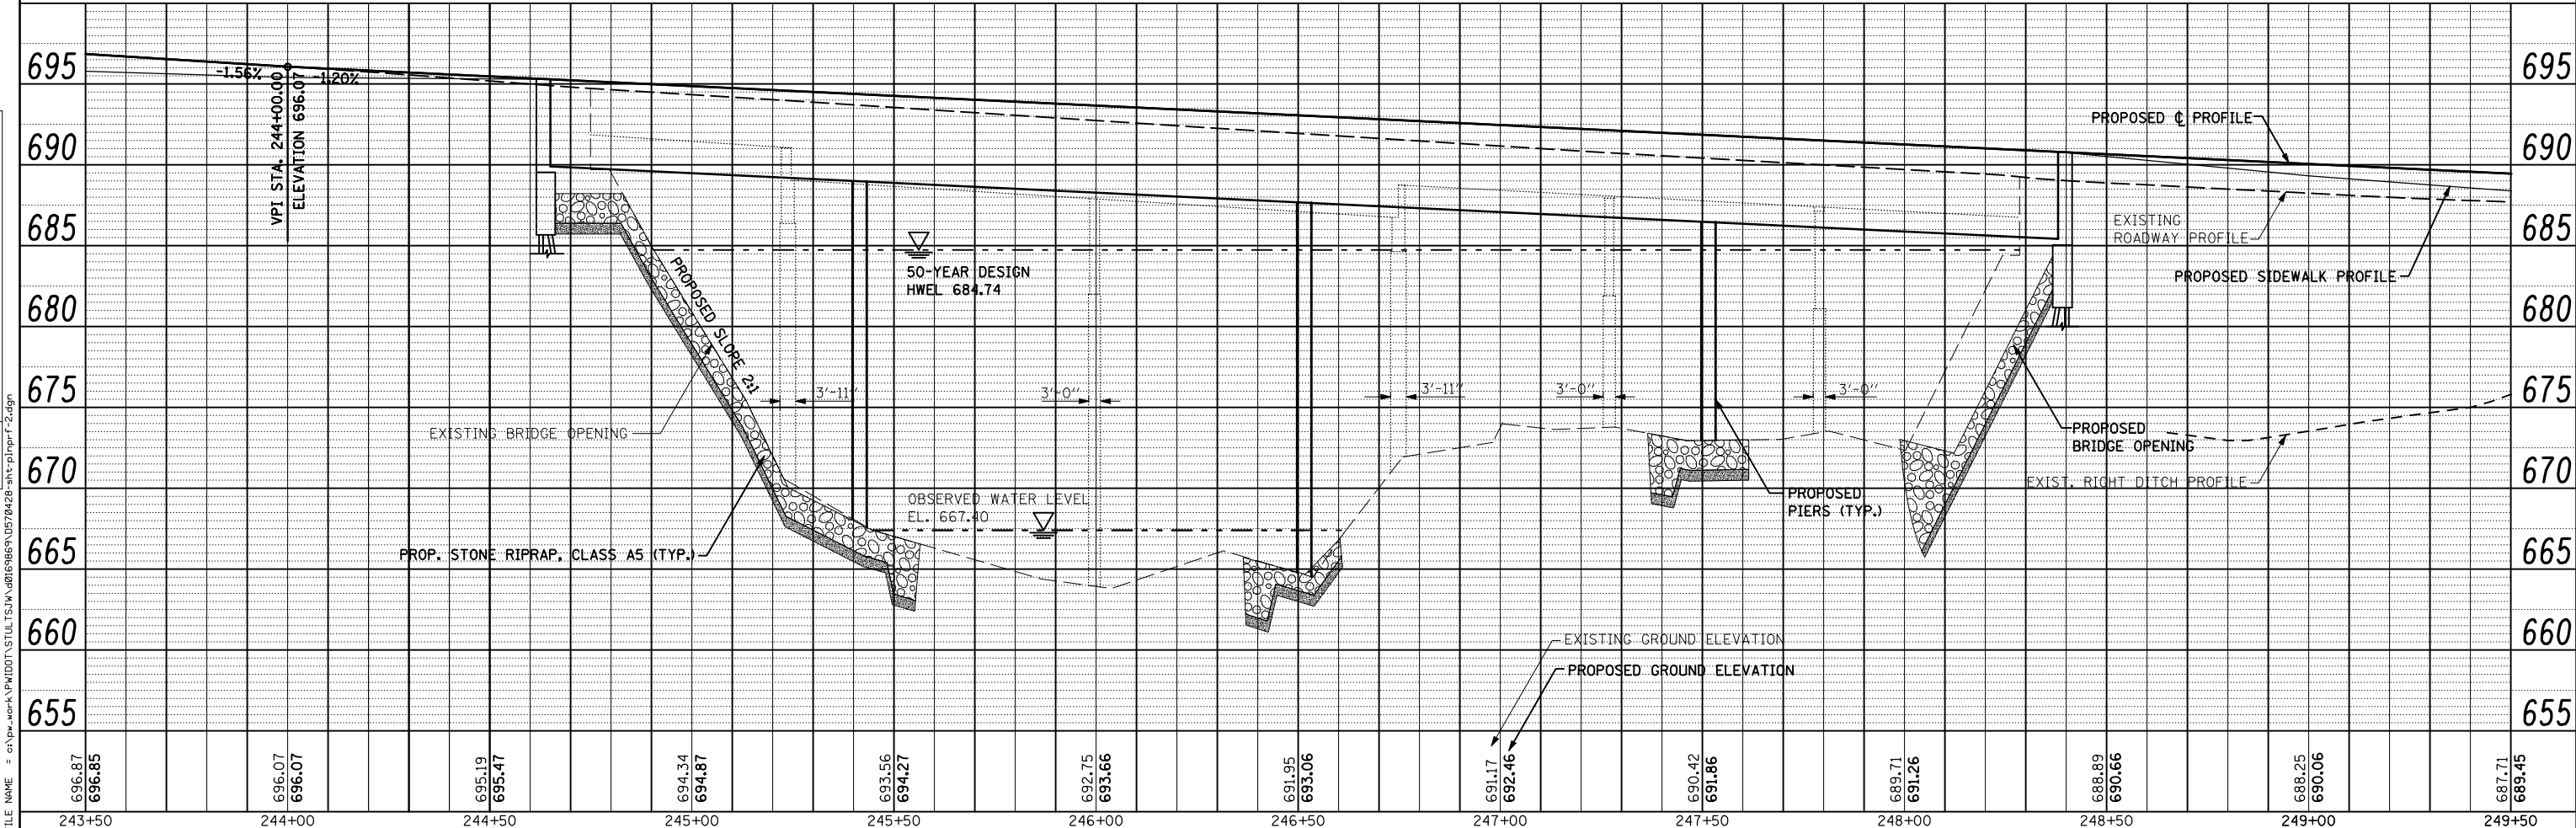


PLAN	SURVEYED	BY	DATE
	PLOTTED		
	CHECKED		
	ALIGNED		
	FILED		
	NO.		

PROFILE	SURVEYED	BY	DATE
	GRADES CHECKED		
	STRUCTURE NOTATIONS OK'D		
	NO.		

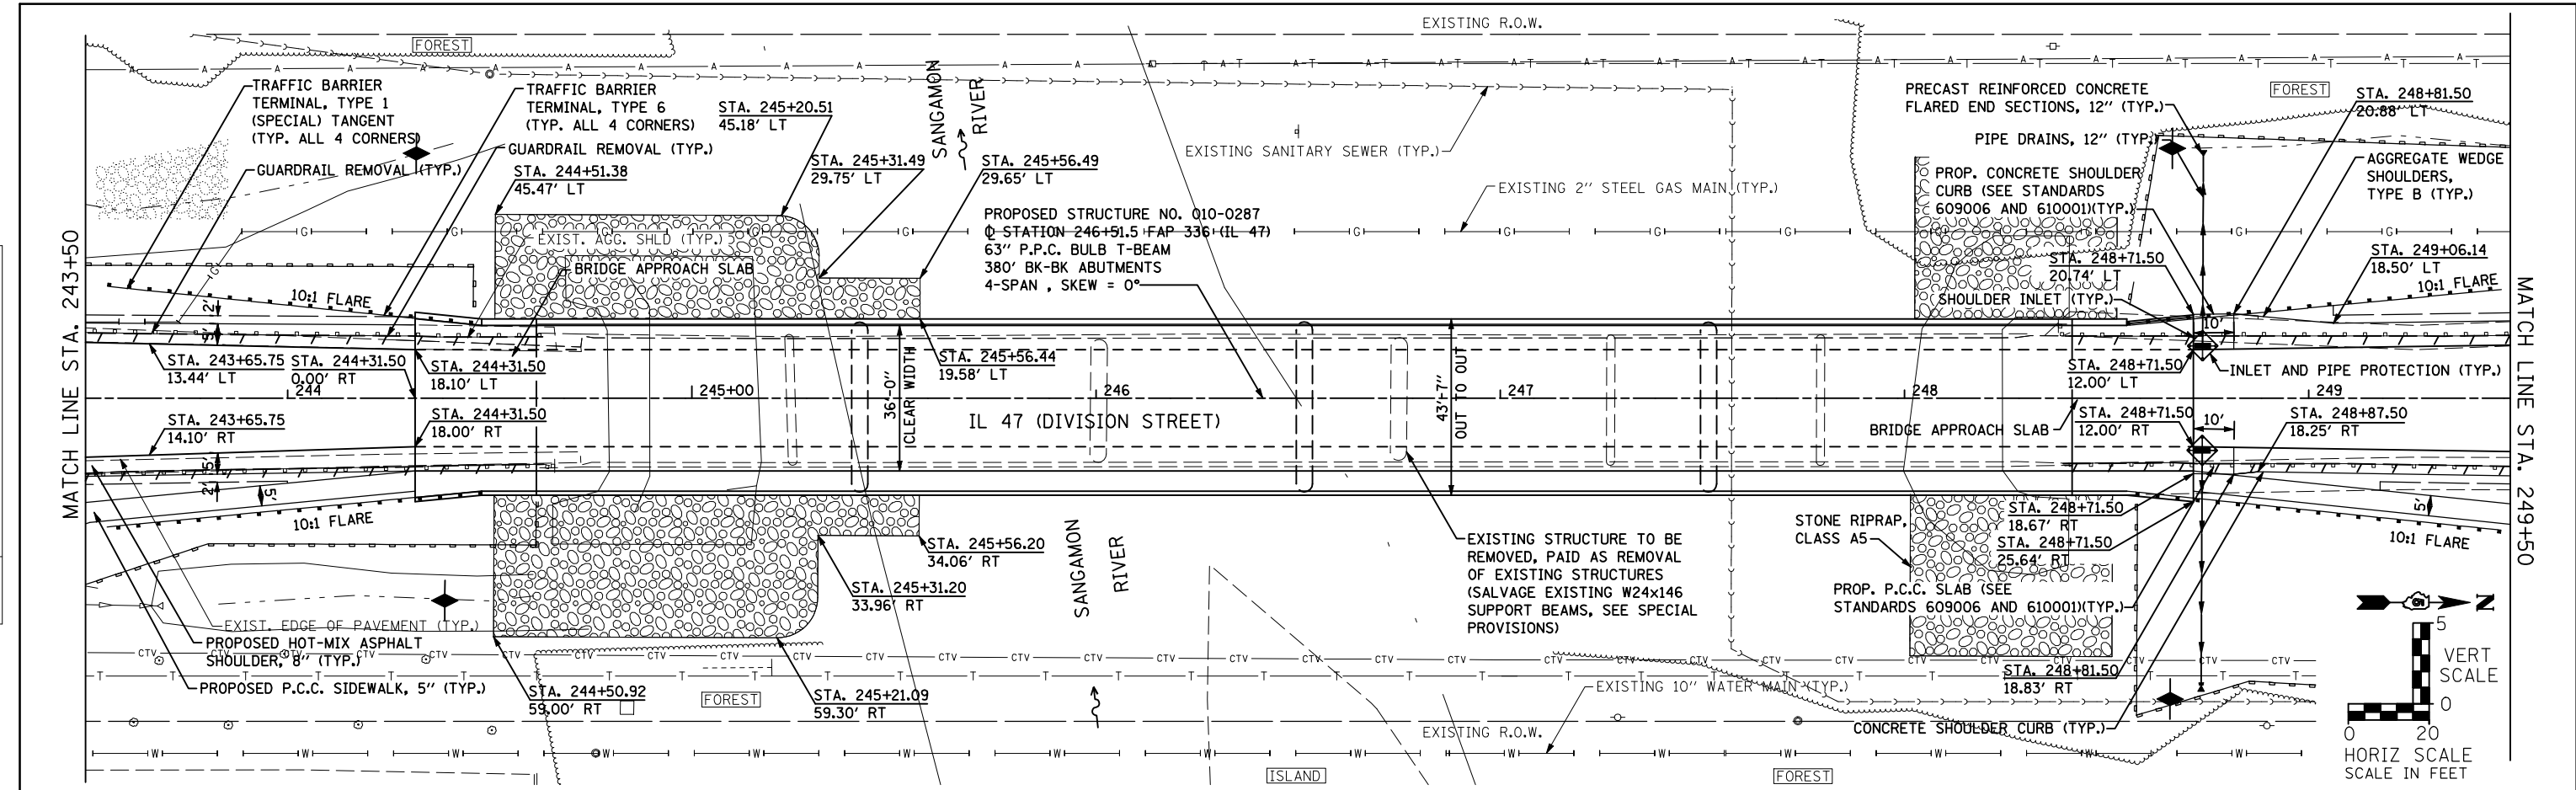

696.87	696.85	696.07	696.07	695.19	695.47	694.34	694.87	693.56	694.27	692.75	693.66	691.95	693.06	691.17	692.46	690.42	691.86	689.71	691.26	688.89	690.66	688.25	690.06	687.71	689.45
243+50		244+00		244+50		245+00		245+50		246+00		246+50		247+00		247+50		248+00		248+50		249+00		249+50	

STRAND ASSOCIATES INC.
1170 SOUTH HOUBOLT ROAD
JOLIET, ILLINOIS 60431
(815) 744-4200

USER NAME = stultisjw	DESIGNED -	REVISD -
	CHECKED -	REVISD -
	DRAWN -	REVISD -
	CHECKED -	REVISD -

STATE OF ILLINOIS
DEPARTMENT OF TRANSPORTATION

EXISTING AND PROPOSED PLAN AND PROFILE
SCALE: AS SHOWN SHEET NO. OF SHEETS STA. 243+00 TO STA. 249+00

F.A.P. RTE. 326	SECTION (137BR)BR	COUNTY CHAMPAIGN	TOTAL SHEETS 75	SHEET NO. 13
FED. ROAD DIST. NO. ILLINOIS FED. AID PROJECT			CONTRACT NO. 70428	