

**LEGEND**

**STAGE 2 TRAFFIC**  
 SET UP TEMPORARY TRAFFIC CONTROL USING THESE PLANS IN CONJUNCTION WITH STANDARD 701321.

INSTALL TEMPORARY TRAFFIC SIGNALS AND LOOP DETECTORS AT LOCATIONS SHOWN IN THESE PLANS AND IN STANDARD 701321.

PLACE TEMPORARY CONCRETE BARRIER AND PAVEMENT MARKING IN ACCORDANCE WITH THESE PLANS AND STANDARD 701321.

REMOVE ANY CONFLICTING PAVEMENT MARKINGS.

CHANNEL ALL TRAFFIC TO THE NORTH SIDE OF IL ROUTE 16.

WREN ROAD WILL REMAIN OPEN DURING STAGE 2.

**STAGE 2 CONSTRUCTION**  
 INSTALL TEMPORARY SOIL RETENTION SYSTEM.

REMOVE AND REPLACE SOUTH PORTION OF BOX CULVERT.

REMOVE AND REPLACE PAVEMENT ON SOUTH SIDE OF IL ROUTE 16.

COMPLETE EARTHWORK, DRAINAGE, RIPRAP, AND SEEDING ON SOUTH SIDE OF IL ROUTE 16.


**GENERAL STAGING NOTES**

- CONTRACTOR SHALL MAINTAIN ACCESS TO PRIVATE ENTRANCES AT ALL TIMES.
- ACCESS MUST BE PROVIDED TO ALL ENTRANCES. NO SIGNALS WILL BE REQUIRED.
- THIS TRAFFIC CONTROL PLAN SHALL BE USED IN CONJUNCTION WITH THE REFERENCED STANDARDS AND AS DIRECTED BY THE ENGINEER.
- TEMPORARY PAVEMENT MARKING AND WORK ZONE PAVEMENT MARKING REMOVAL REQUIRED FOR TRAFFIC CONTROL STANDARDS WILL NOT BE PAID FOR SEPARATELY.

CL FAP 325 (IL 16)

**LEGEND**

- WORK AREA
- SIGN
- TYPE III BARRICADE
- DRUM WITH STEADY BURNING LIGHT
- TRAFFIC SIGNAL
- TYPE C BIDIRECTIONAL REFLECTOR
- TEMPORARY CONCRETE BARRIER
- IMPACT ATTENUATOR
- STEADY BURNING LIGHTS AND DOUBLE VERTICAL PANELS
- TRAFFIC FLOW

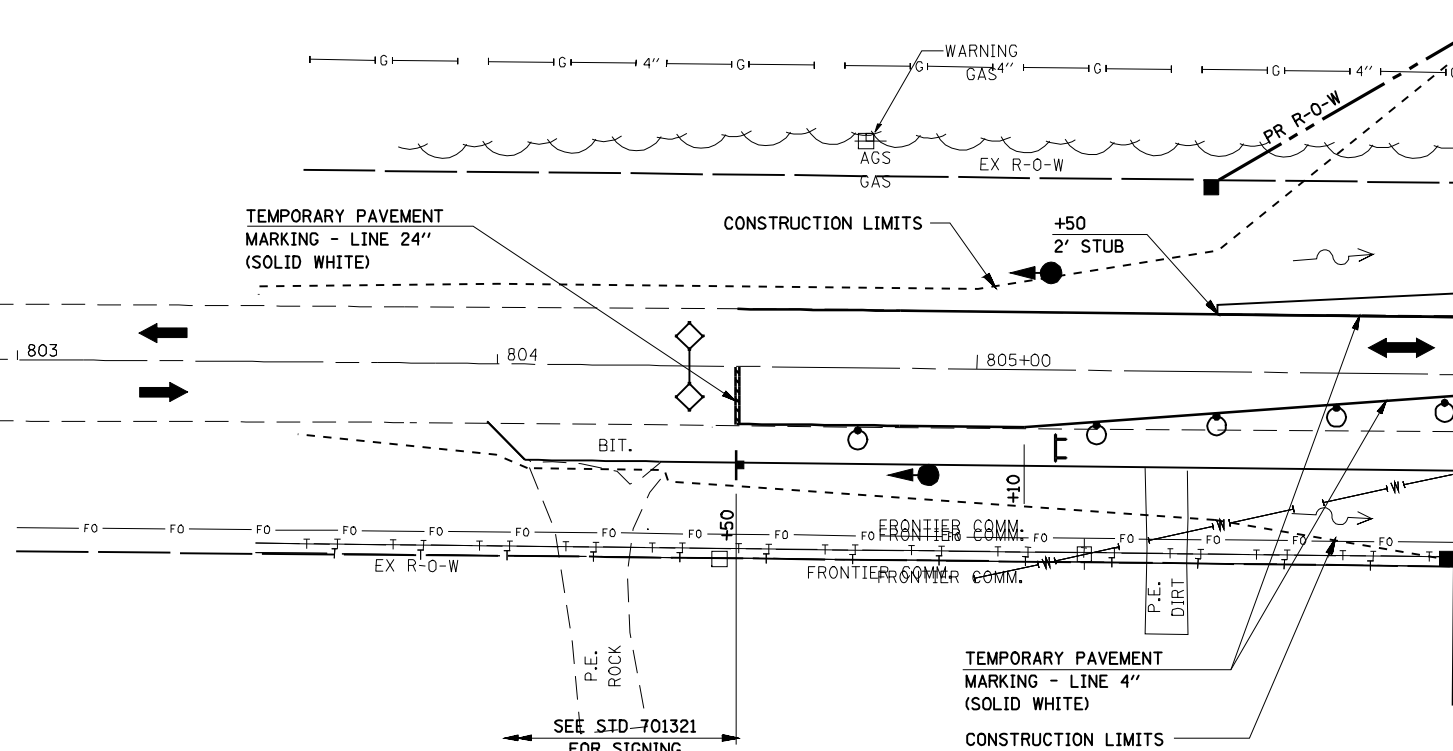

MATCHLINE STA. 806+00

**NOTE:**

SEE "STORM WATER POLLUTION PREVENTION PLANS" FOR TEMPORARY EROSION CONTROL.

FILE NAME =	USER NAME = laughlinr1	DESIGNED -	REVISED -	<b>STATE OF ILLINOIS DEPARTMENT OF TRANSPORTATION</b>	<b>MAINTENANCE OF TRAFFIC STAGE 2</b>			F.A.P. RTE.	SECTION	COUNTY	TOTAL SHEETS	SHEET NO.	
es:\pwork\PWIDOT\LAUGHLINRL\0169540\8181STAGING2.dgn		DRAWN - TRF	REVISED -		SCALE: 1"=20'	SHEET NO.	OF SHEETS	STA. 803+50	TO STA. 806+00	325	114 (B-1)	MACOUPIN	57 19
		PLOT SCALE = 40.0000' / IN.	CHECKED - RG		REVISED -								CONTRACT NO. 72646
		PLOT DATE = Oct-21-2009 11:05:14AM	DATE - 7/31/09		REVISED -								ILLINOIS FED. AID PROJECT