


EROSION CONTROL LEGEND

INLET & PIPE PROTECTION	
AGGREGATE (EROSION CONTROL)	
PERIMETER EROSION BARRIER	
TEMPORARY EROSION CONTROL SEEDING	

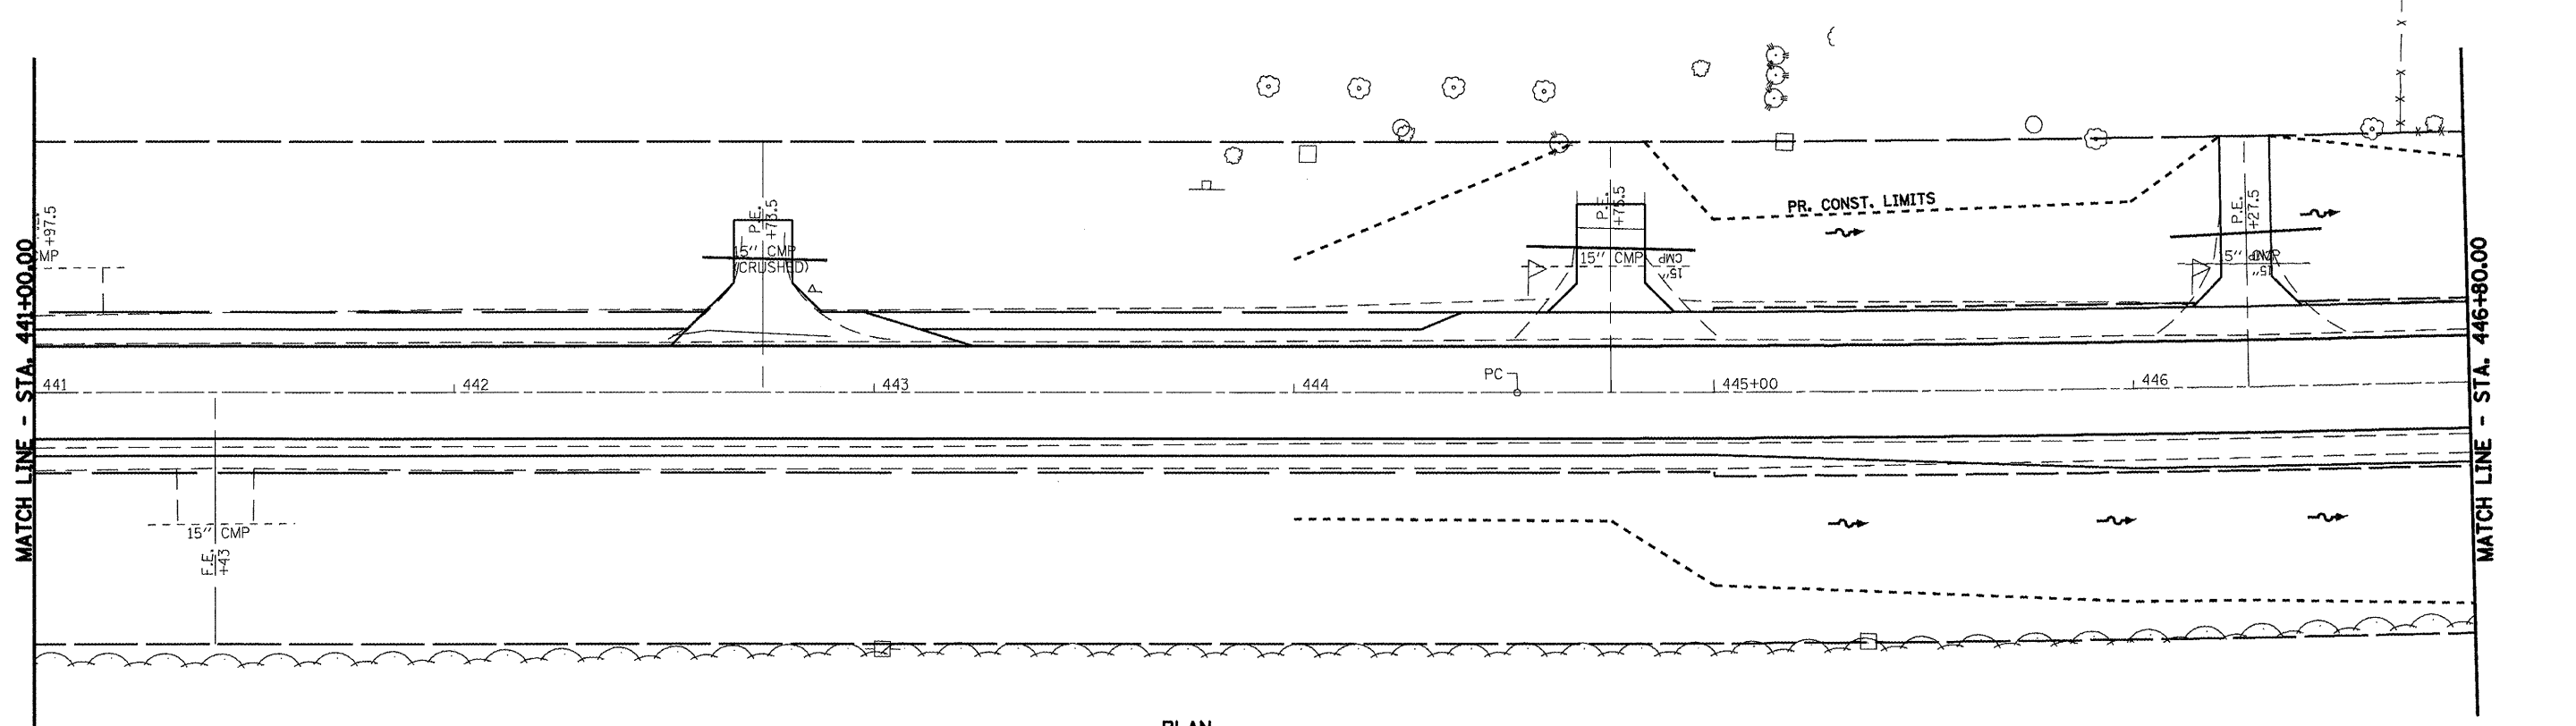

FILE NAME =
S:\PROJ\ENGR 1 (Negangard)\Dist Squad\NFA

USER NAME = madonievj
662 ILL 4) Henderson.pdf\CADD Sheets\0672

DESIGNED -
DRAWN: EROS3hdgn

REVISED -
REVISIONS



Allen Henderson & Associates, Inc.
Civil and Structural Engineers Springfield, IL.
62703 Phone: (217)544-8033 IL Design Firm
No. 184-001907

EROSION CONTROL PLAN
SCALE: 1" = 20' SHEET NO. 3 OF 4 SHEETS STA. 435+00.00 TO STA. 446+80.00

F.A.P. RTE. 662	SECTION DIW-3,RS-11,CR	COUNTY MACOUPIN	TOTAL SHEETS 102	SHEET NO. 55
CONTRACT NO. 72765				
FED. ROAD DIST. NO. ILLINOIS FED. AID PROJECT				