
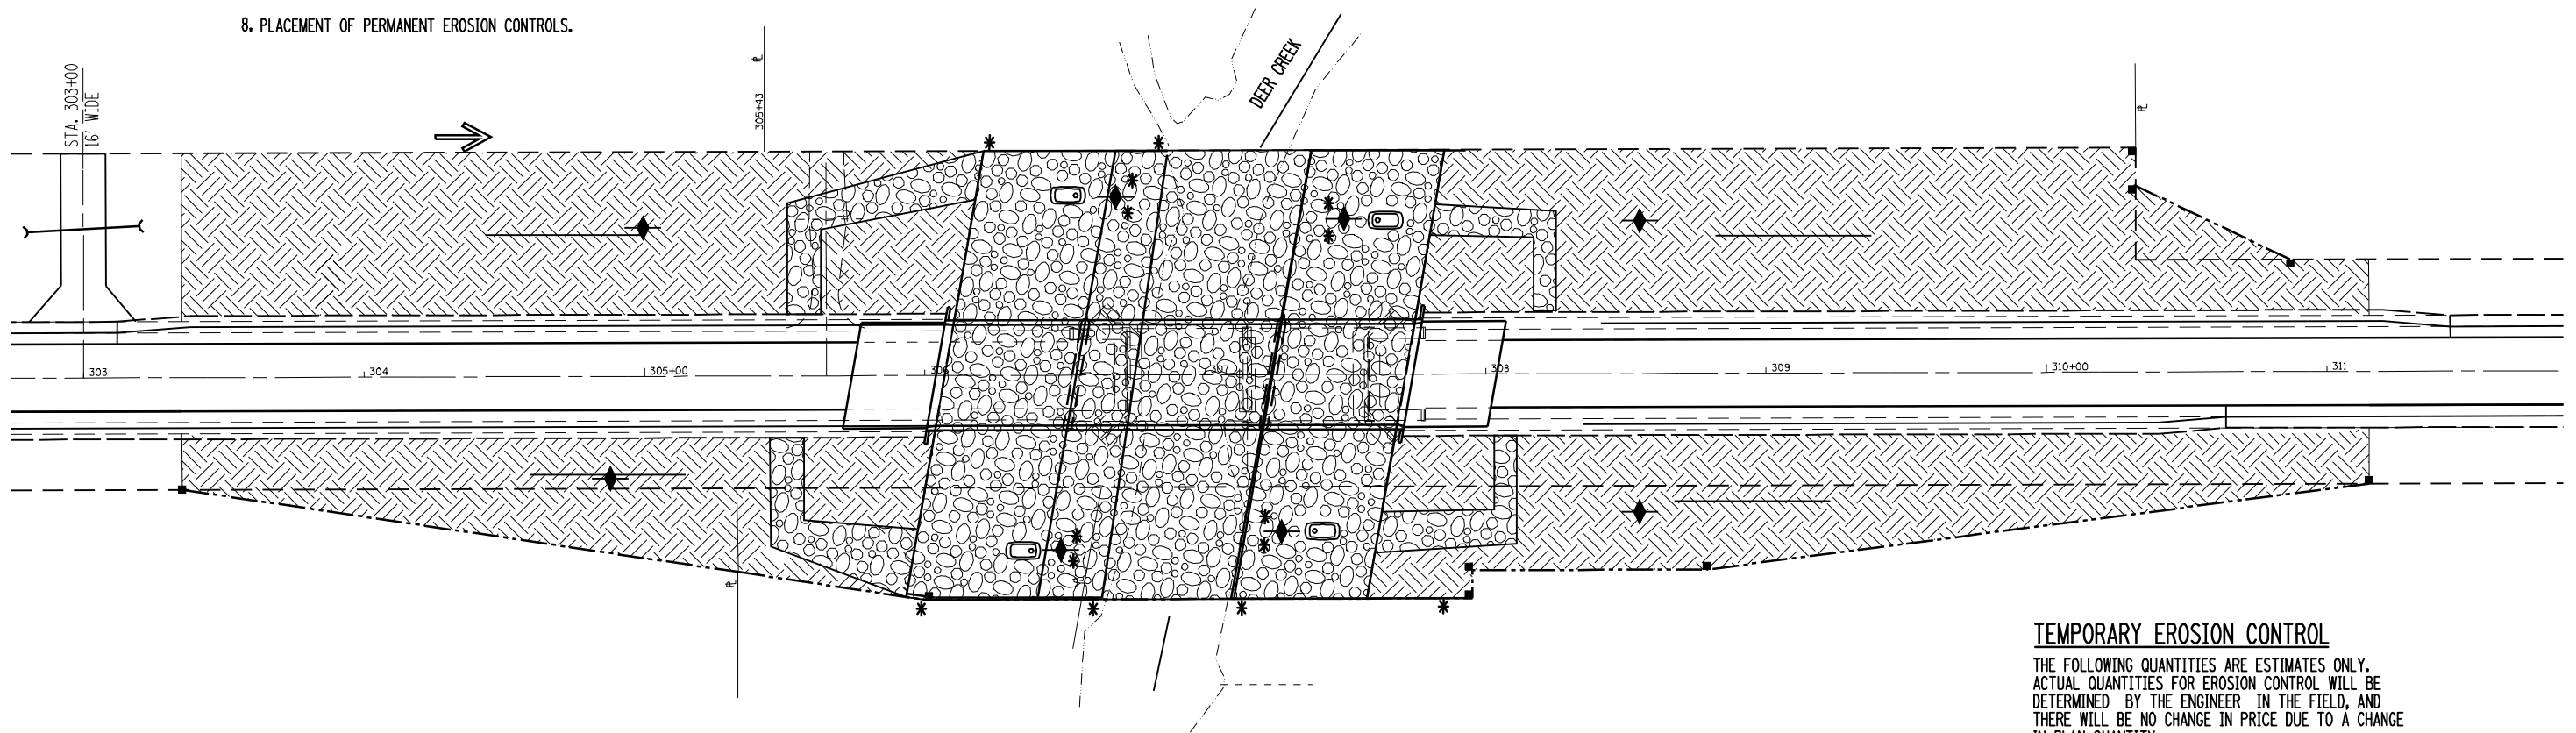


INTENDED SEQUENCE

1. PLACEMENT OF PERIMETER EROSION CONTROL BARRIER, AND AGGREGATE (EROSION CONTROL) ITEMS PRIOR TO COMMENCEMENT OF ANY WORK. SEE STANDARD 28001.
2. STAGED REMOVAL OF THE EXISTING STRUCTURE.
3. STAGED CONSTRUCTION OF THE NEW SUB STRUCTURE.
4. STAGED CONSTRUCTION OF THE NEW SUPERSTRUCTURE.
5. THE PLACEMENT AND MAINTENANCE OF TEMPORARY EROSION CONTROLS.
6. FINAL GRADING AND SHAPING INCLUDING PLACEMENT OF AGGREGATE BASE COURSE & BITUMINOUS SURFACE.
7. REMOVAL & PROPER CLEAN UP OF TEMPORARY EROSION CONTROLS.
8. PLACEMENT OF PERMANENT EROSION CONTROLS.

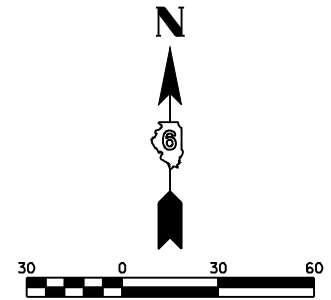

TEMPORARY EROSION CONTROL

THE FOLLOWING QUANTITIES ARE ESTIMATES ONLY. ACTUAL QUANTITIES FOR EROSION CONTROL WILL BE DETERMINED BY THE ENGINEER IN THE FIELD, AND THERE WILL BE NO CHANGE IN PRICE DUE TO A CHANGE IN PLAN QUANTITY.

TEMPORARY EROSION CONTROL BILL OF MATERIALS		
ITEM	UNIT	TOTALS
TEMPORARY EROSION CONTROL SEEDING	POUND	600
PERIMETER EROSION BARRIER	FOOT	600
AGGREGATE (EROSION CONTROL)	TON	40
EARTH EXCAVATION (EROSION CONTROL)	CY	40

USER NAME:	DESIGNED -	REVISED -
	DRAWN -	REVISED -
PLOT SCALE:	CHECKED -	REVISED -
PLOT DATE:	DATE -	REVISED -

**STATE OF ILLINOIS
DEPARTMENT OF TRANSPORTATION**

**STORMWATER POLLUTION
PREVENTION PLAN**

F.A.P. RTE.	SECTION	COUNTY	TOTAL SHEETS	SHEET NO.
717	109B-3	LOGAN	73	35
CONTRACT NO. 72A88				
SCALE:	SHEET NO. OF SHEETS	STA. TO STA.	FED. ROAD DIST. NO.	ILLINOIS FED. AID PROJECT