



SEE REMOVAL PLAN SHEETS  
FOR ADDITIONAL INFORMATION

DATE	
BY	
PLAN	SUPERVISED
	PLOTTED
	ALIGNED
	CHECKED
	NO. _____
	CADD FILE NAME

DATE	
BY	
PROFILE	SUPERVISED
	PLOTTED
	GRADES CHECKED
	STRUCTURE NOTATIONS OK'D
	NO. _____

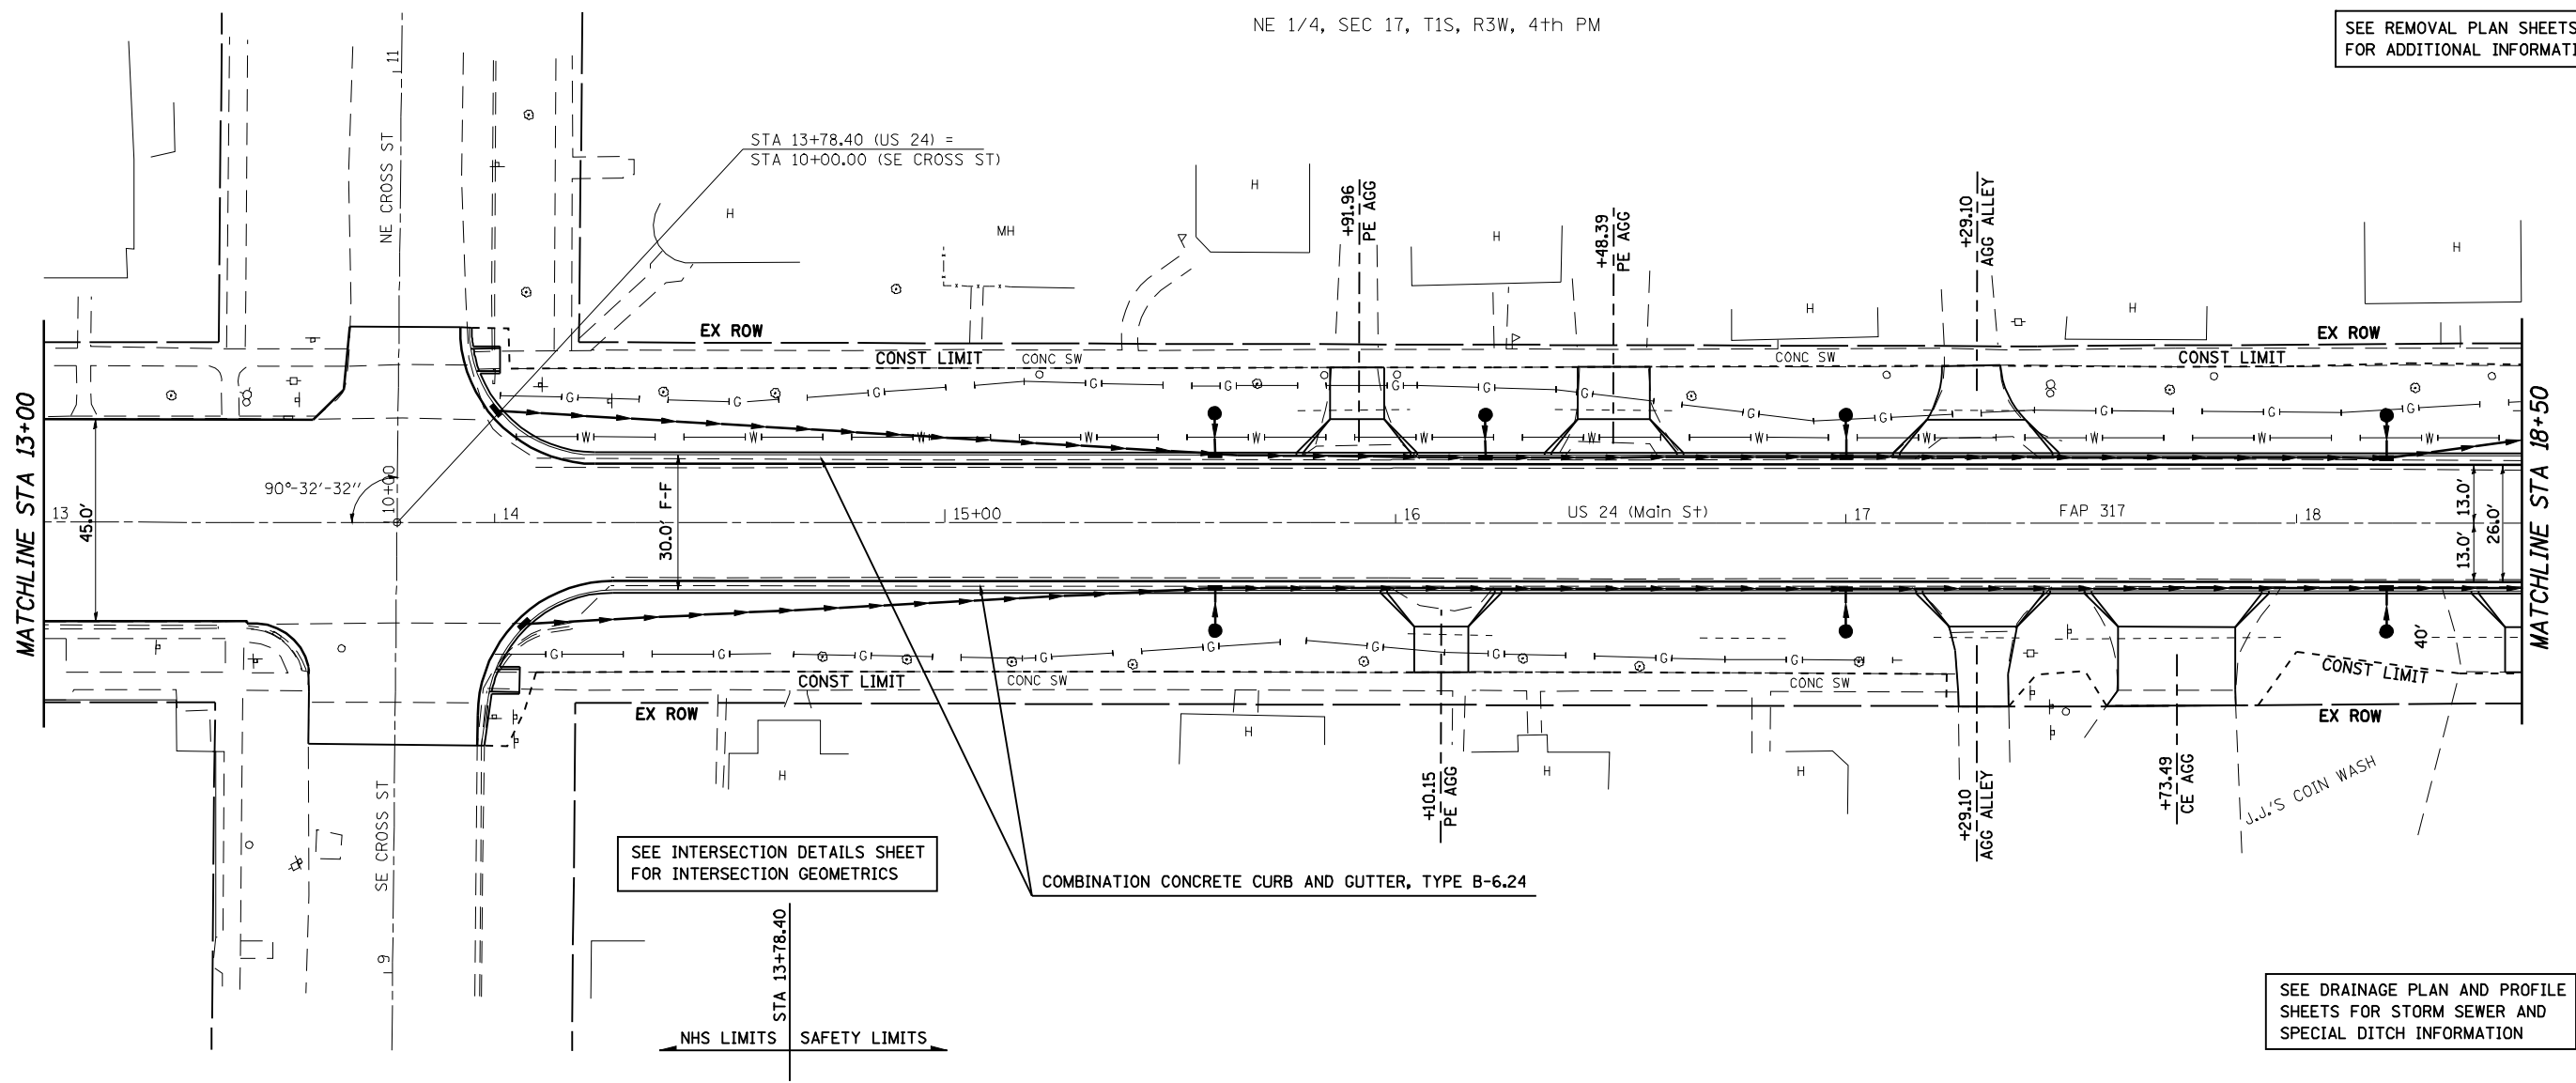

SEE DRAINAGE PLAN AND PROFILE  
SHEETS FOR STORM SEWER AND  
SPECIAL DITCH INFORMATION

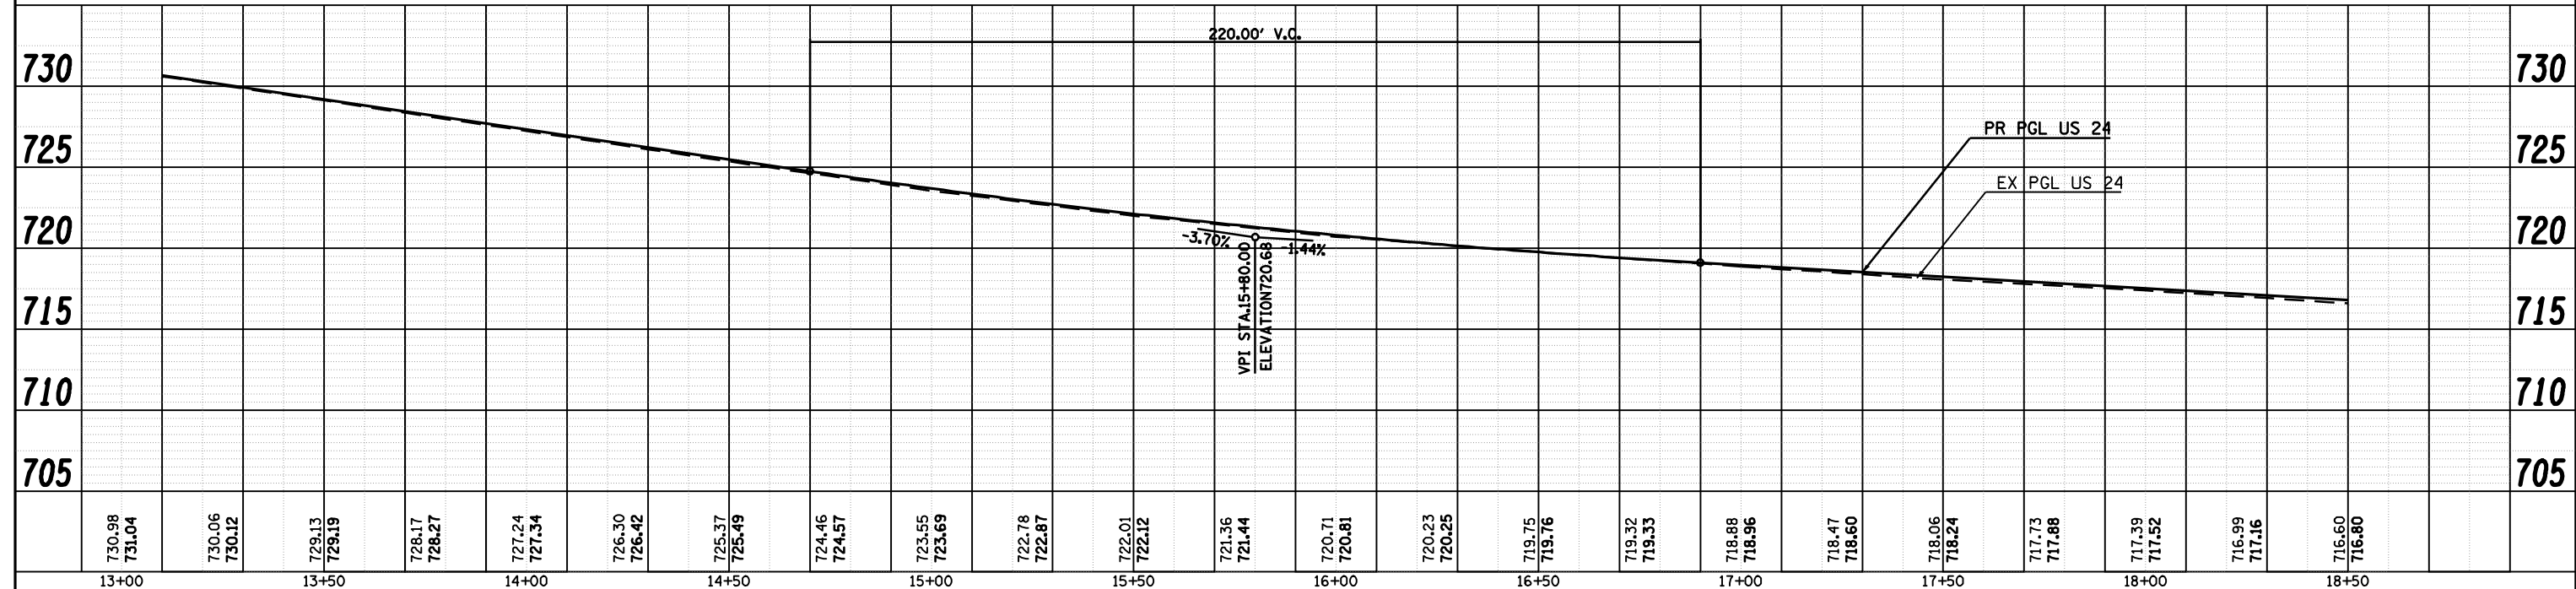

FILE NAME =	USER NAME = laughlinr1	DESIGNED -	REVISED -	<b>STATE OF ILLINOIS DEPARTMENT OF TRANSPORTATION</b>	<b>PLAN AND PROFILE SHEET</b>	F.A.P. RTE.	SECTION	COUNTY	TOTAL SHEETS	SHEET NO.
ct:\pwork\PWIDOT\LAUGHLINR1\dms20175\672b60-shr-plnpr.f.dgn		DRAWN -	REVISED -			7(W-1,RS-8,N)	9RS-4	BROWN	177	54
PLOT SCALE = 48.0000' / IN.		CHECKED -	REVISED -			CONTRACT NO. 72B60				
PLOT DATE = Oct-07-2009 09:07:29AM		DATE -	REVISED -			FED. ROAD DIST. NO. ILLINOIS FED. AID PROJECT • FAP 317 (11S 24) & 550 (11 99)				