



| | |
|----------------|--|
| DATE | |
| BY | |
| REVIEWED | |
| PLANNED | |
| NOTE BOOK | |
| NO. | |
| CADD FILE NAME | |

| | |
|----------------|--|
| DATE | |
| BY | |
| REVIEWED | |
| PLANNED | |
| NOTE BOOK | |
| NO. | |
| CADD FILE NAME | |

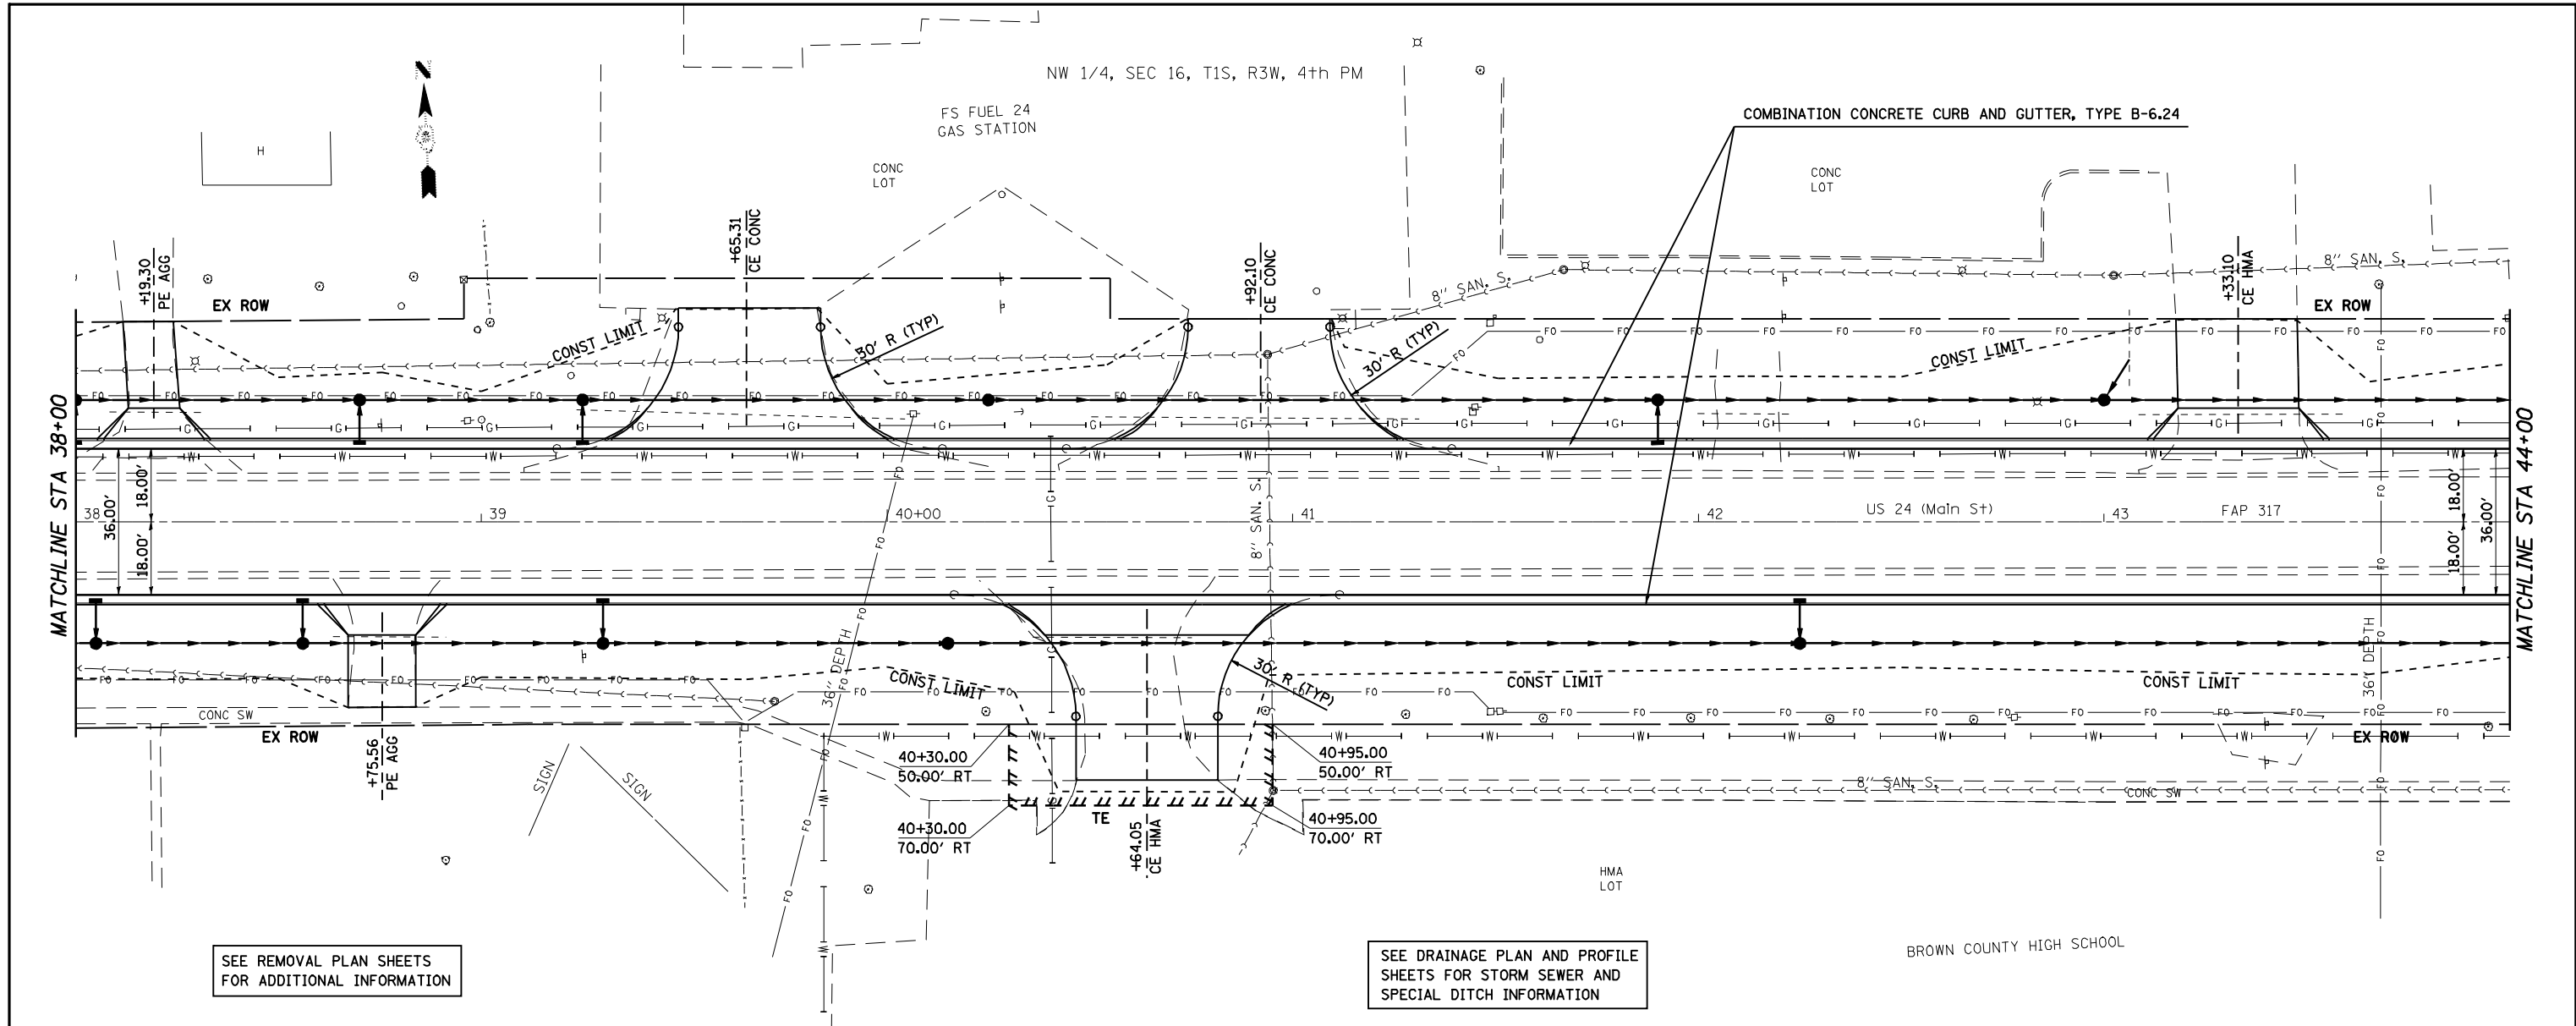

SEE REMOVAL PLAN SHEETS FOR ADDITIONAL INFORMATION

SEE DRAINAGE PLAN AND PROFILE SHEETS FOR STORM SEWER AND SPECIAL DITCH INFORMATION

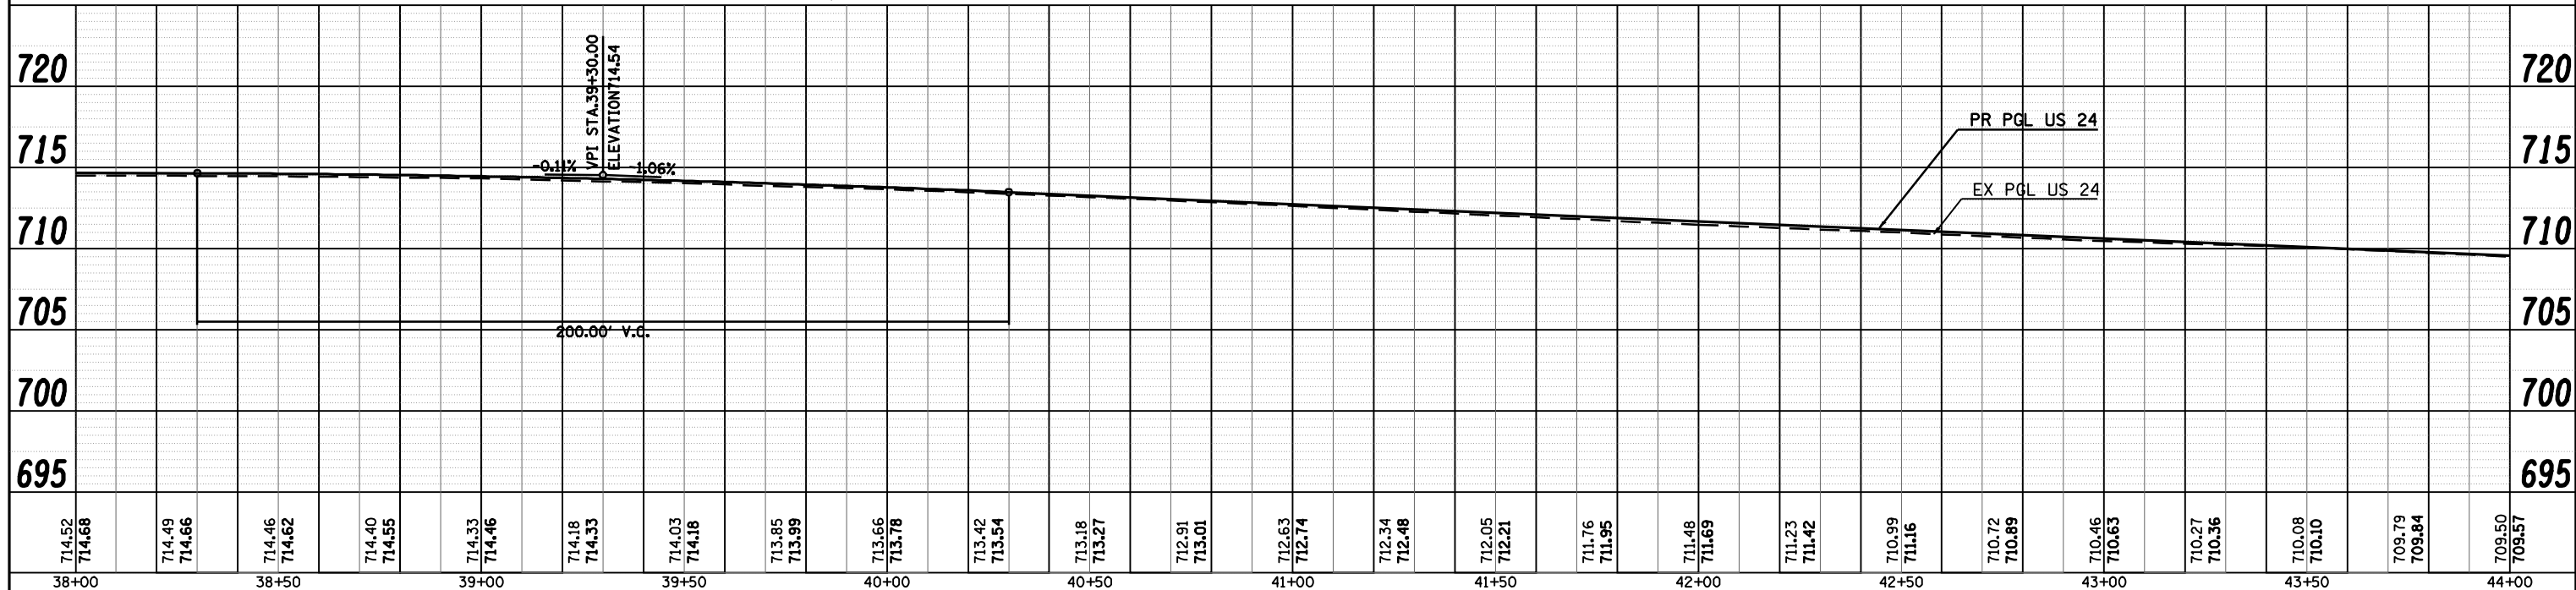

| | | | | | | | | | | | |
|--|------------------------|------------|-----------|---|-------------------------------|-------------------------|---------------------------|--------------------------|--------------|---------------------------------|--|
| FILE NAME = | USER NAME = laughlinr1 | DESIGNED - | REVISED - | STATE OF ILLINOIS DEPARTMENT OF TRANSPORTATION | PLAN AND PROFILE SHEET | F.A.P. RTE. | SECTION | COUNTY | TOTAL SHEETS | SHEET NO. | |
| ct:\pwork\PWIDOT\LAUGHLINR1\dms20175\d672b60-shr-plnpr.f.dgn | | DRAWN - | REVISED - | | | 7(W-1,RS-8,N); 9RS-4 | BROWN | 177 | 59 | | |
| PLOT SCALE = 40.0000' / IN. | | CHECKED - | REVISED - | | | CONTRACT NO. 72B60 | | | | | |
| PLOT DATE = Oct-07-2009 09:17:54AM | | DATE - | REVISED - | | | FED. ROAD DIST. NO. | ILLINOIS FED. AID PROJECT | | | | |
| SCALE: | | | | | | SHEET NO. 6 OF 8 SHEETS | | STA. 38+00 TO STA. 44+00 | | * FAP 317 (15 24) & 550 (11 99) | |