


NE 1/4, SEC 16, T1S, R3W, 4th PM

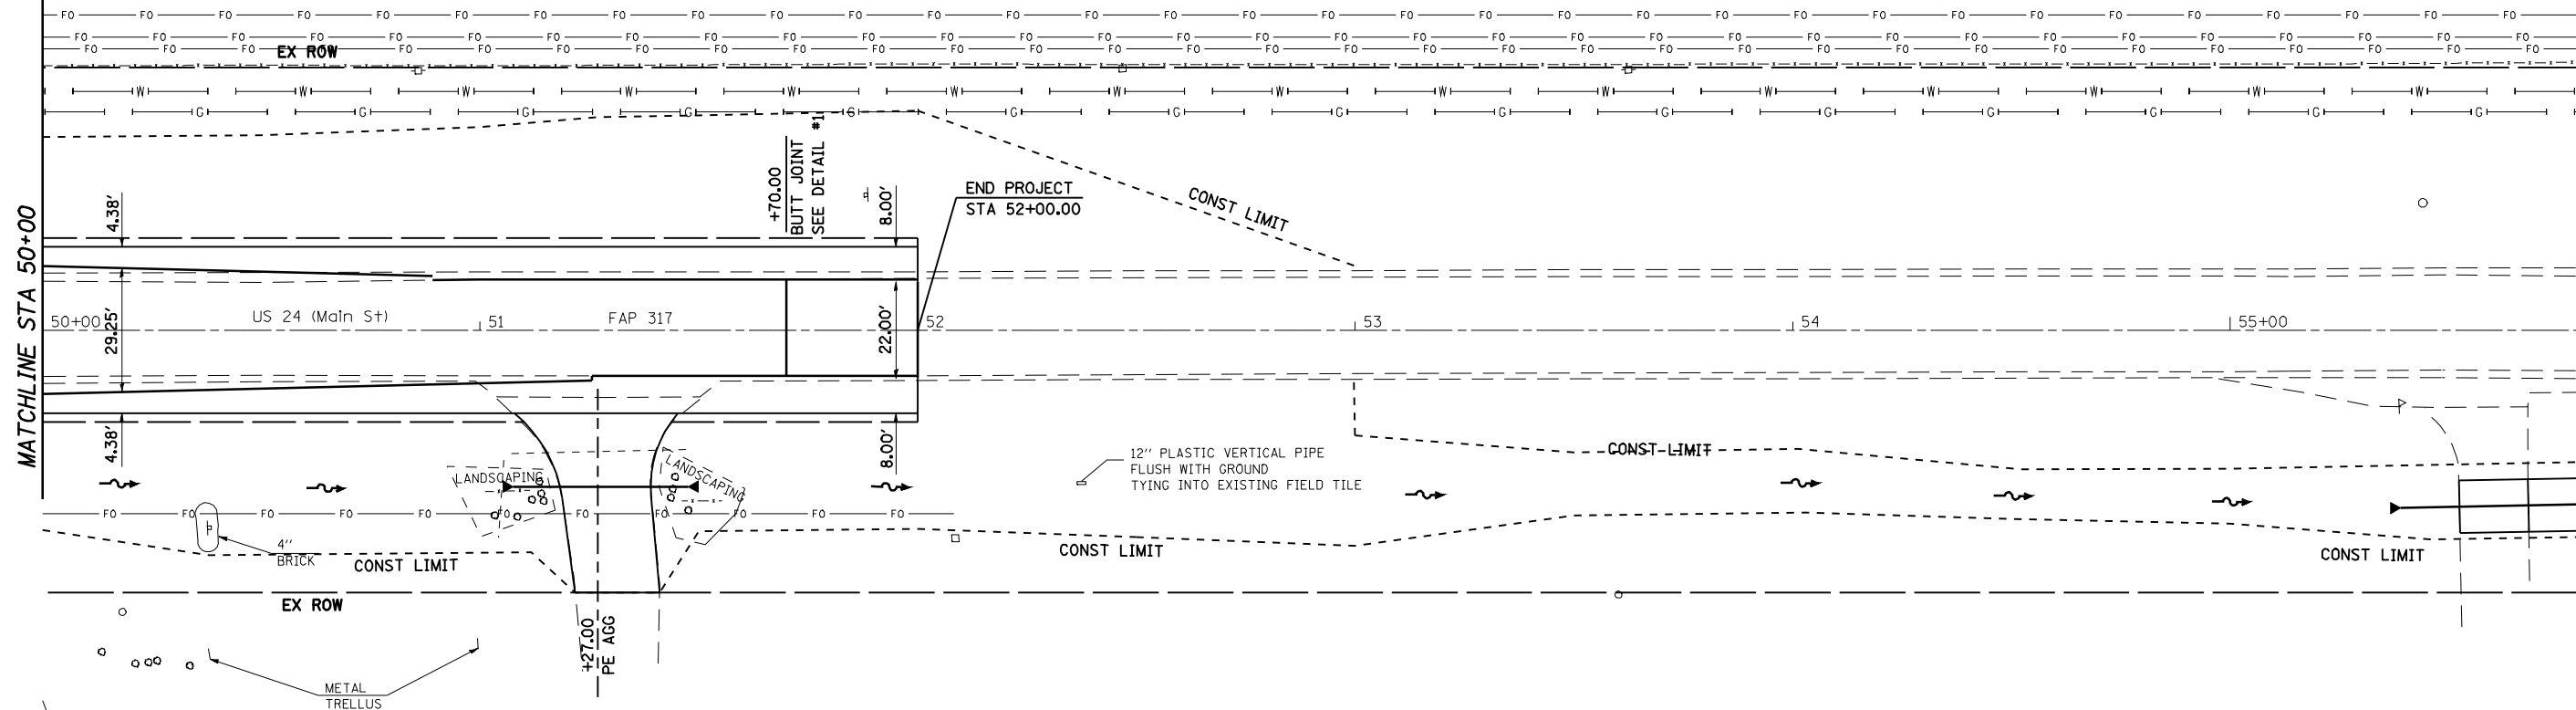


DATE	
BY	
PLAN	REVIEWED
	PLOTTED
	ALIGNMENT CHECKED
	STRUCTURE CHECKED
	CADD FILE NAME
NOTE BOOK NO.	



SEE DRAINAGE PLAN AND PROFILE SHEETS FOR STORM SEWER AND SPECIAL DITCH INFORMATION

SEE REMOVAL PLAN SHEETS FOR ADDITIONAL INFORMATION

DATE	
BY	
PROFILE	REVIEWED
	PLOTTED
	GRADES CHECKED
	STRUCTURE NOTATIONS OK'D
NOTE BOOK NO.	

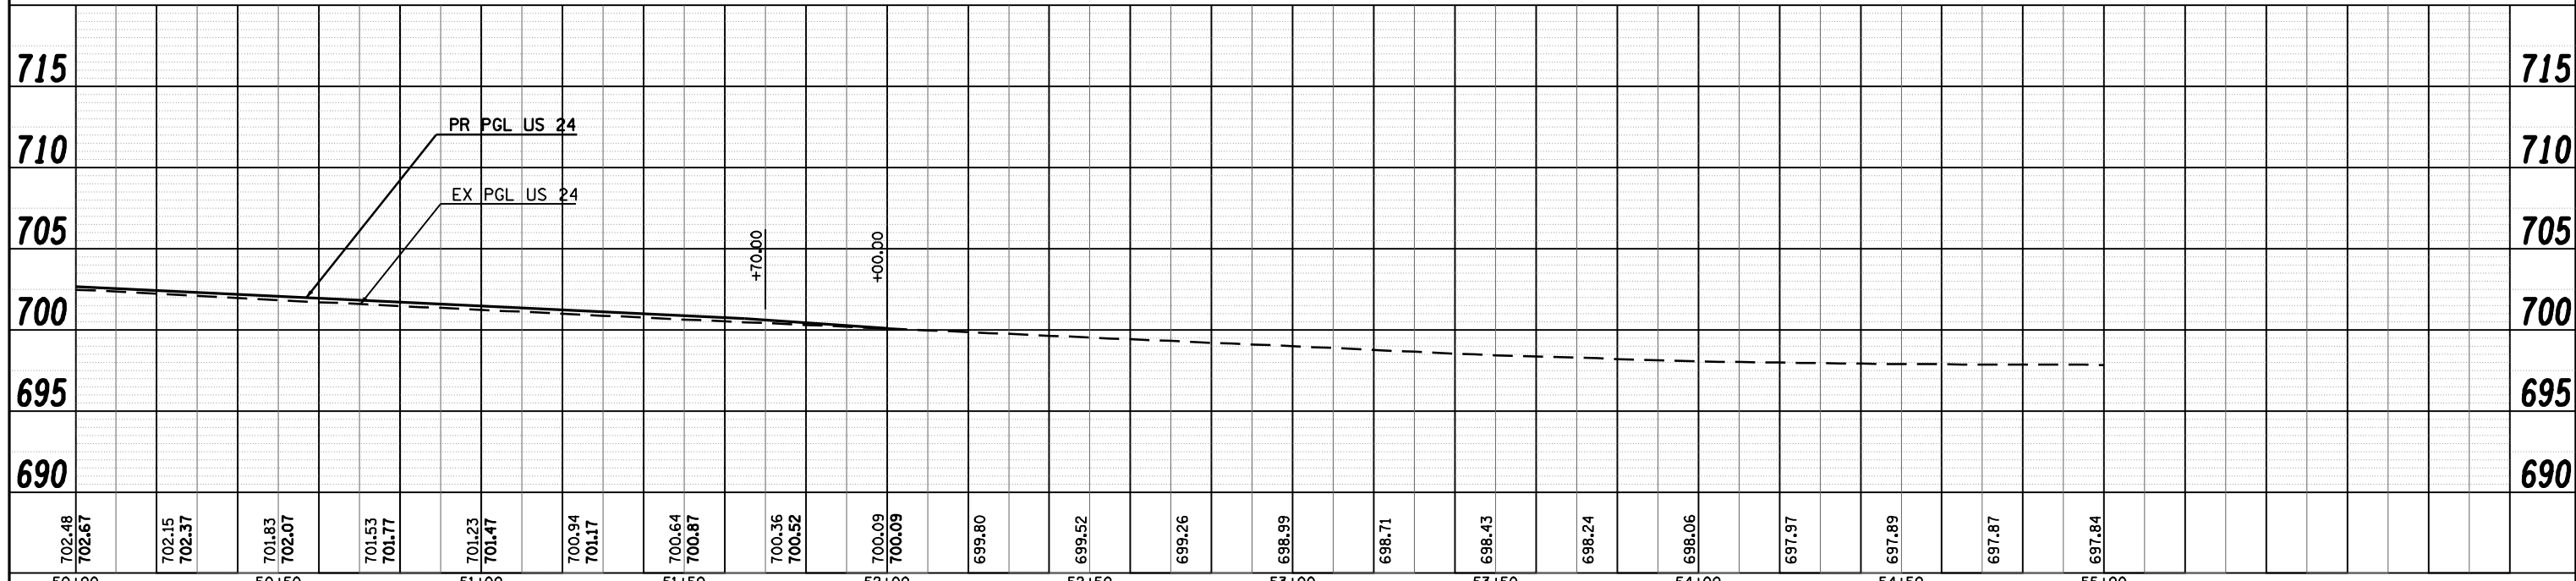

FILE NAME =	USER NAME = laughlinr1	DESIGNED -	REVISED -	<b>STATE OF ILLINOIS DEPARTMENT OF TRANSPORTATION</b>	<b>PLAN AND PROFILE SHEET</b>	F.A.P. RTE.	SECTION	COUNTY	TOTAL SHEETS	SHEET NO.
ct:\pwork\PWIDOT\LAUGHLINR1\dms20175\d672b60-shr-plnpr.f.dgn		DRAWN -	REVISED -			7(W-1,RS-8,JI) 9RS-4	BROWN	177	61	
PLOT SCALE = 40.0000' / IN.		CHECKED -	REVISED -			CONTRACT NO. 72B60				
PLOT DATE = Oct-07-2009 09:21:45AM		DATE -	REVISED -			FED. ROAD DIST. NO.	ILLINOIS FED. AID PROJECT			
					SCALE:	SHEET NO. 8 OF 8 SHEETS		STA. 50+00 TO STA.		

FAP 317 (11S 24) & 550 (11 99)