
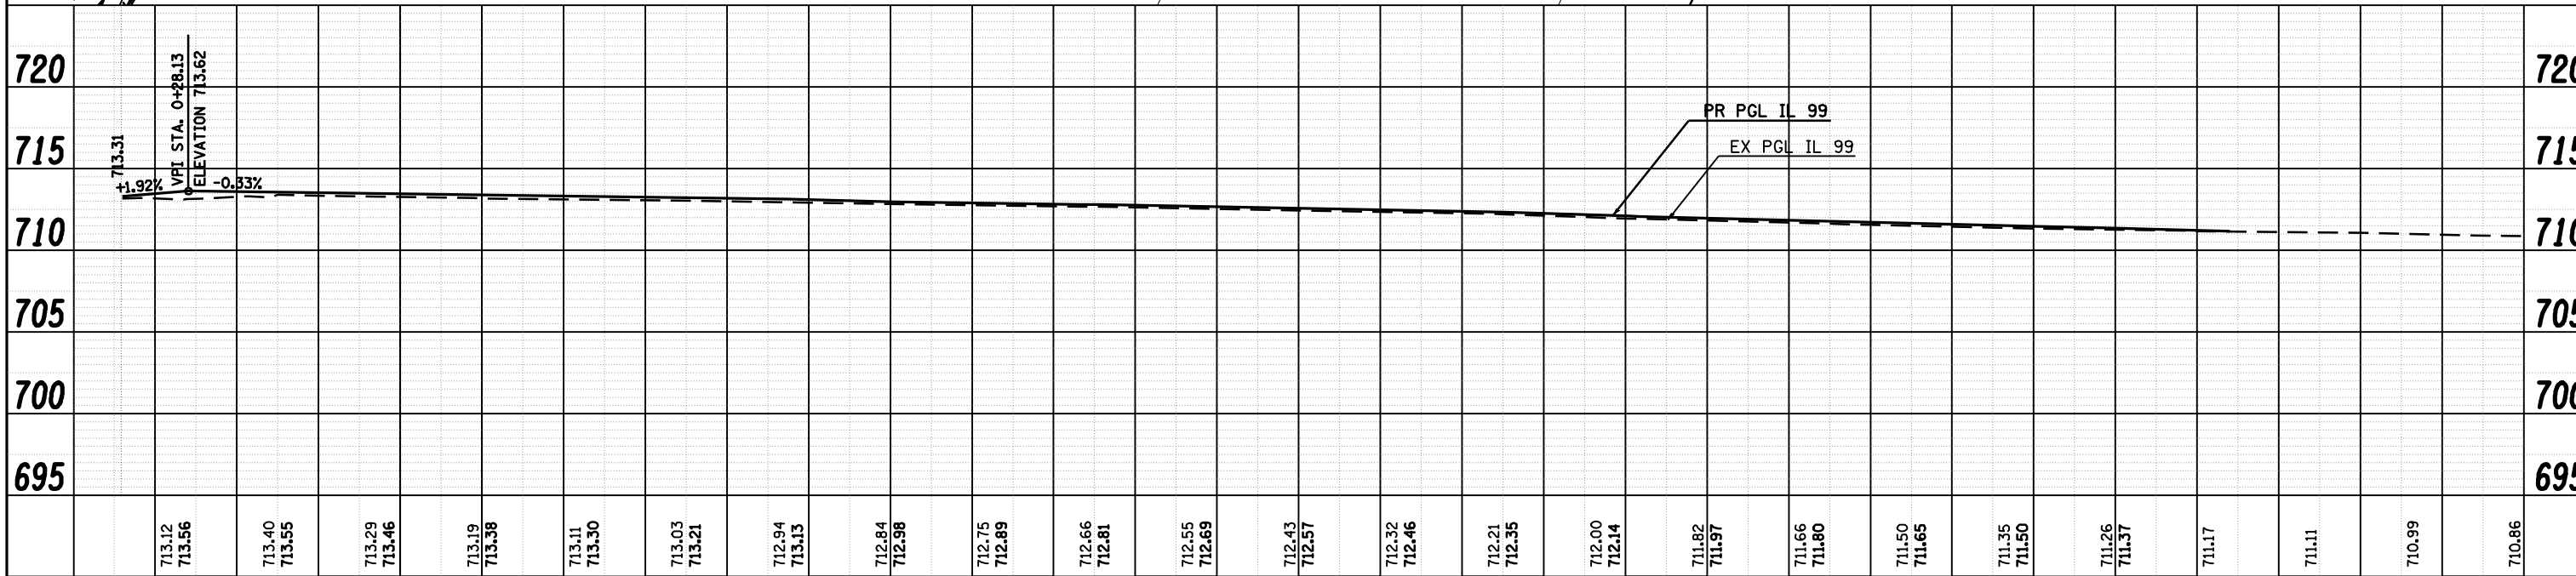


PLAN	REVIEWED	BY	DATE
	PLOTTED		
	ALIGNED		
	CHECKED		
	FILED		
	NO.		
	NO.		

PROFILE	REVIEWED	BY	DATE
	PLOTTED		
	GRADES CHECKED		
	STRUCTURE NOTATIONS CHKD		
	NO.		
	NO.		

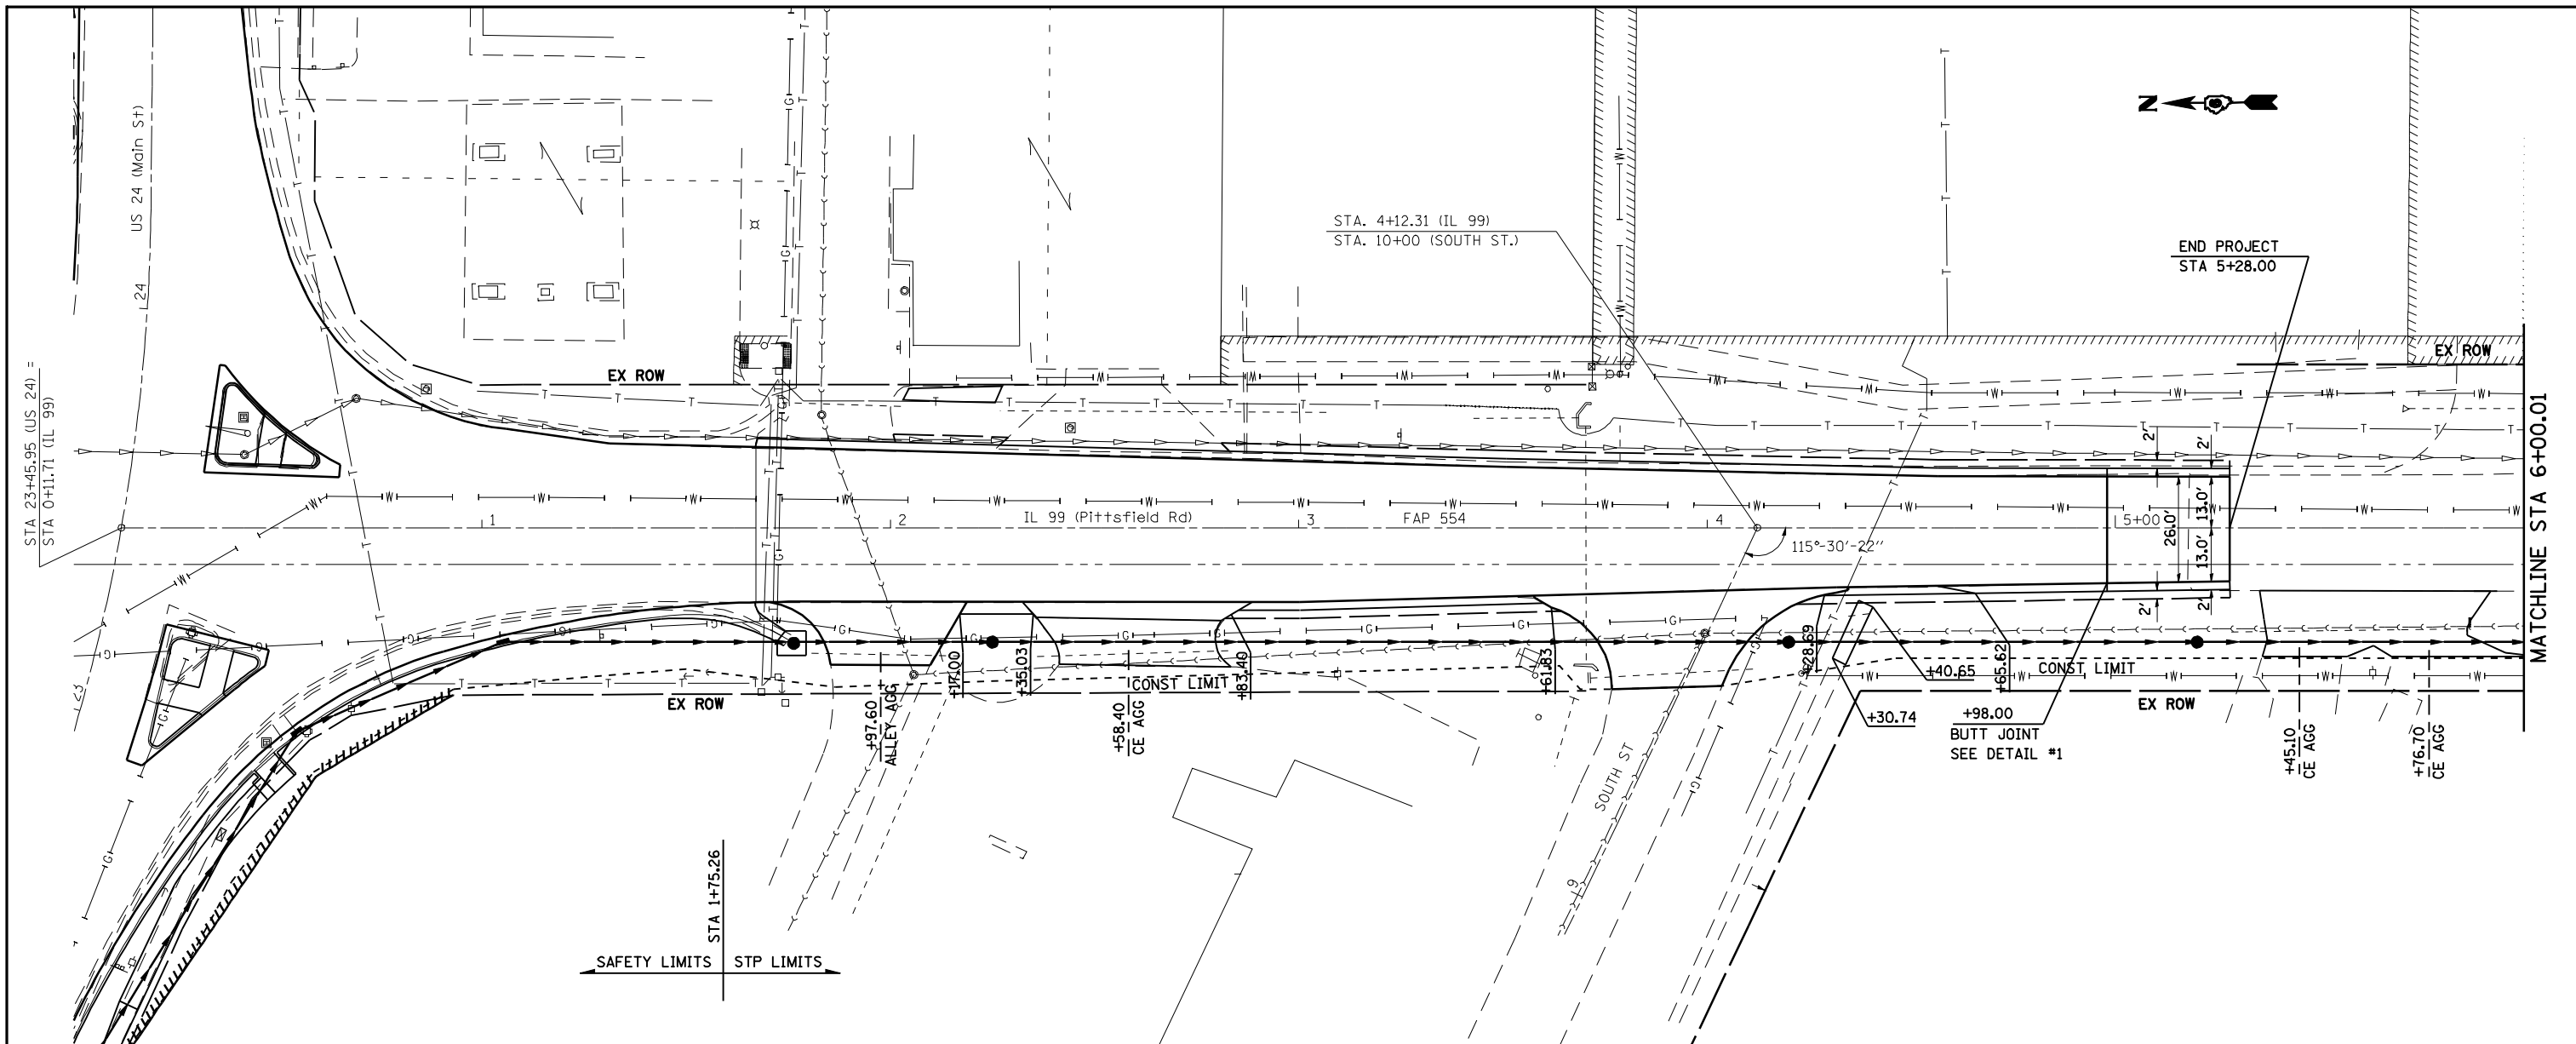

FILE NAME =	USER NAME = laughlinr1	DESIGNED -	REVISED -	STATE OF ILLINOIS DEPARTMENT OF TRANSPORTATION	PLAN AND PROFILE SHEET		F.A.P. RTE.	SECTION	COUNTY	TOTAL SHEETS	SHEET NO.
ct:\pwork\PWIDOT\LAUGHLINR\dm20175\0672860-shr-plnpr\F56.dgn		DRAWN -	REVISED -		SCALE: 1" = 20'	SHEET NO. 1 OF 2 SHEETS	STA.	7(W-1,RS-8,N) 9RS-4	BROWN	177	62
PLOT SCALE = 40.0000' / IN.		CHECKED -	REVISED -		TO STA. 6+00.01	ILLINOIS FED. AID PROJECT		CONTRACT NO. 72B60			
PLOT DATE = Oct-07-2009 09:22:47AM		DATE -	REVISED -		* FAP 317 (11S 24) & 550 (11 99)						