


DATE	
BY	
REVIEWED	
PLANNED	
NOTE BOOK	
NO.	

DATE	
BY	
REVIEWED	
PLANNED	
NOTE BOOK	
NO.	

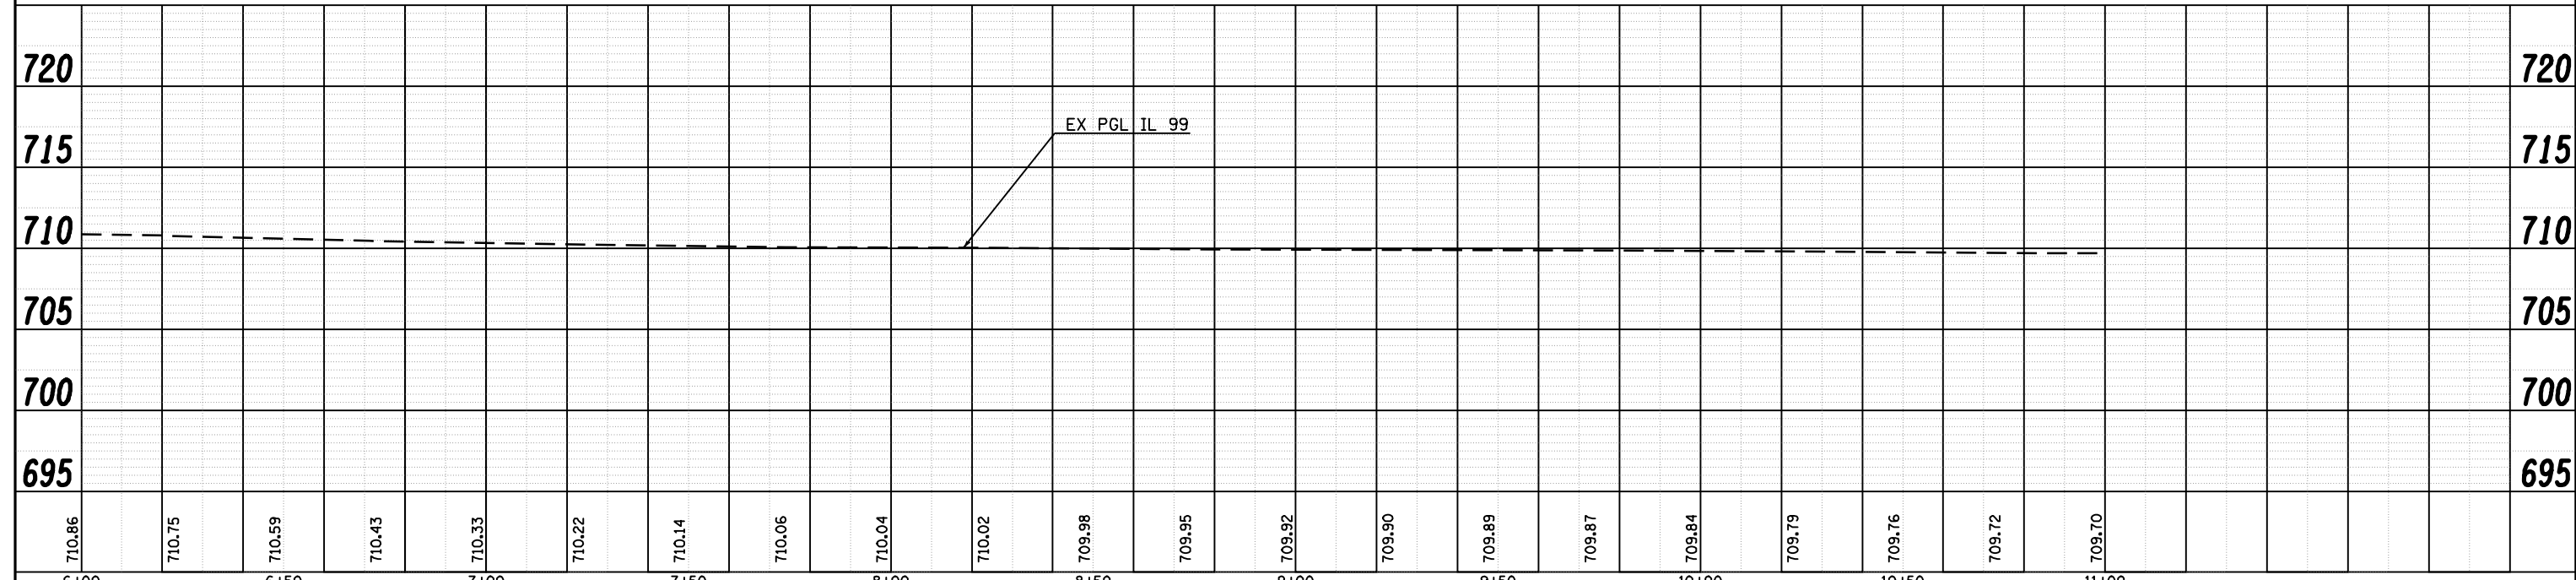

FILE NAME =	USER NAME = laughlinr1	DESIGNED -	REVISED -	<b>STATE OF ILLINOIS DEPARTMENT OF TRANSPORTATION</b>	<b>PLAN AND PROFILE SHEET</b>			F.A.P. RTE.	SECTION	COUNTY	TOTAL SHEETS	SHEET NO.
ct:\pwork\PWIDOT\LAUGHLINR1\dms20175\062860-shr-plnpr\F56.dgn	PLOT SCALE = 40.0000' / IN.	DRAWN -	REVISED -					7(W-1,RS-8,N) 9RS-4	BROWN	177	63	
PLOT DATE = Oct-07-2009 09:23:01AM	DATE -	CHECKED -	REVISED -		CONTRACT NO. 72B60			ILLINOIS FED. AID PROJECT				
		DATE -	REVISED -		SCALE: 1" = 20' SHEET NO. 2 OF 2 SHEETS STA. 6+00.00 TO STA.			• FAP 317 (11S 24) & 550 (11 99)				