
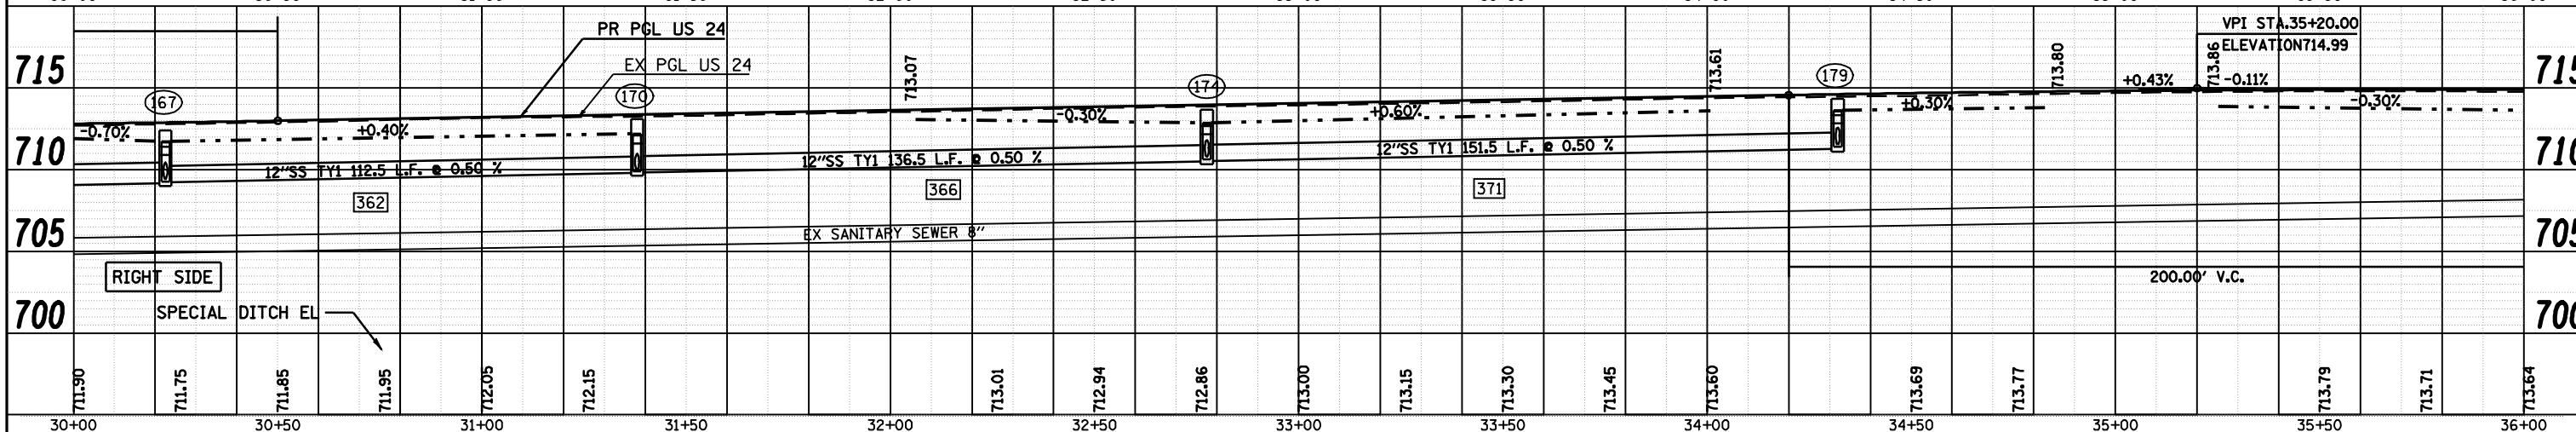
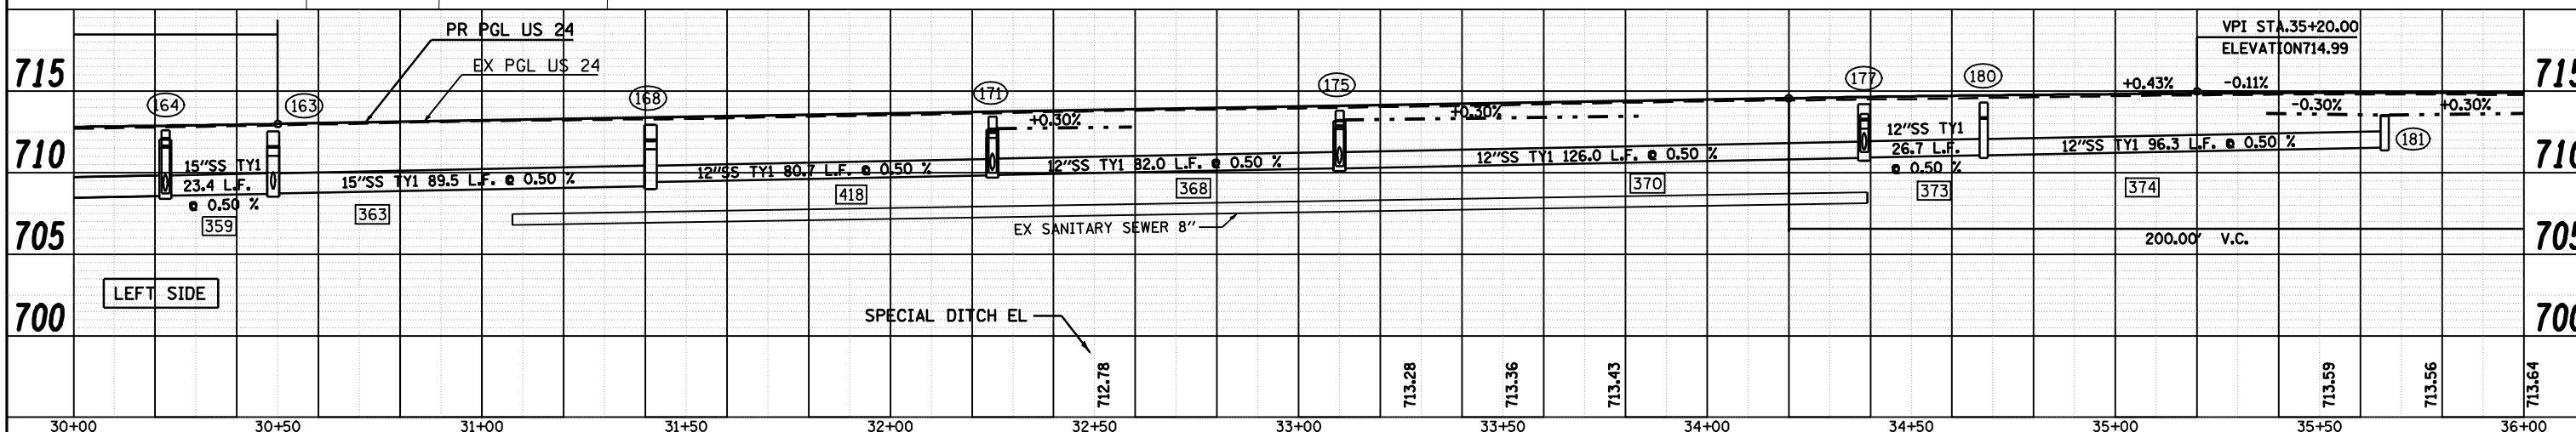


DATE: _____
 BY: _____
 PLAN: _____
 SUBMITTED: _____
 PLOTTED: _____
 CHECKED: _____
 NOTE BOOK NO.: _____
 CAD FILE NAME: _____

DATE: _____
 BY: _____
 PROFILE: _____
 SUBMITTED: _____
 PLOTTED: _____
 CHECKED: _____
 NOTE BOOK NO.: _____
 STRUCTURE NOTATION: _____

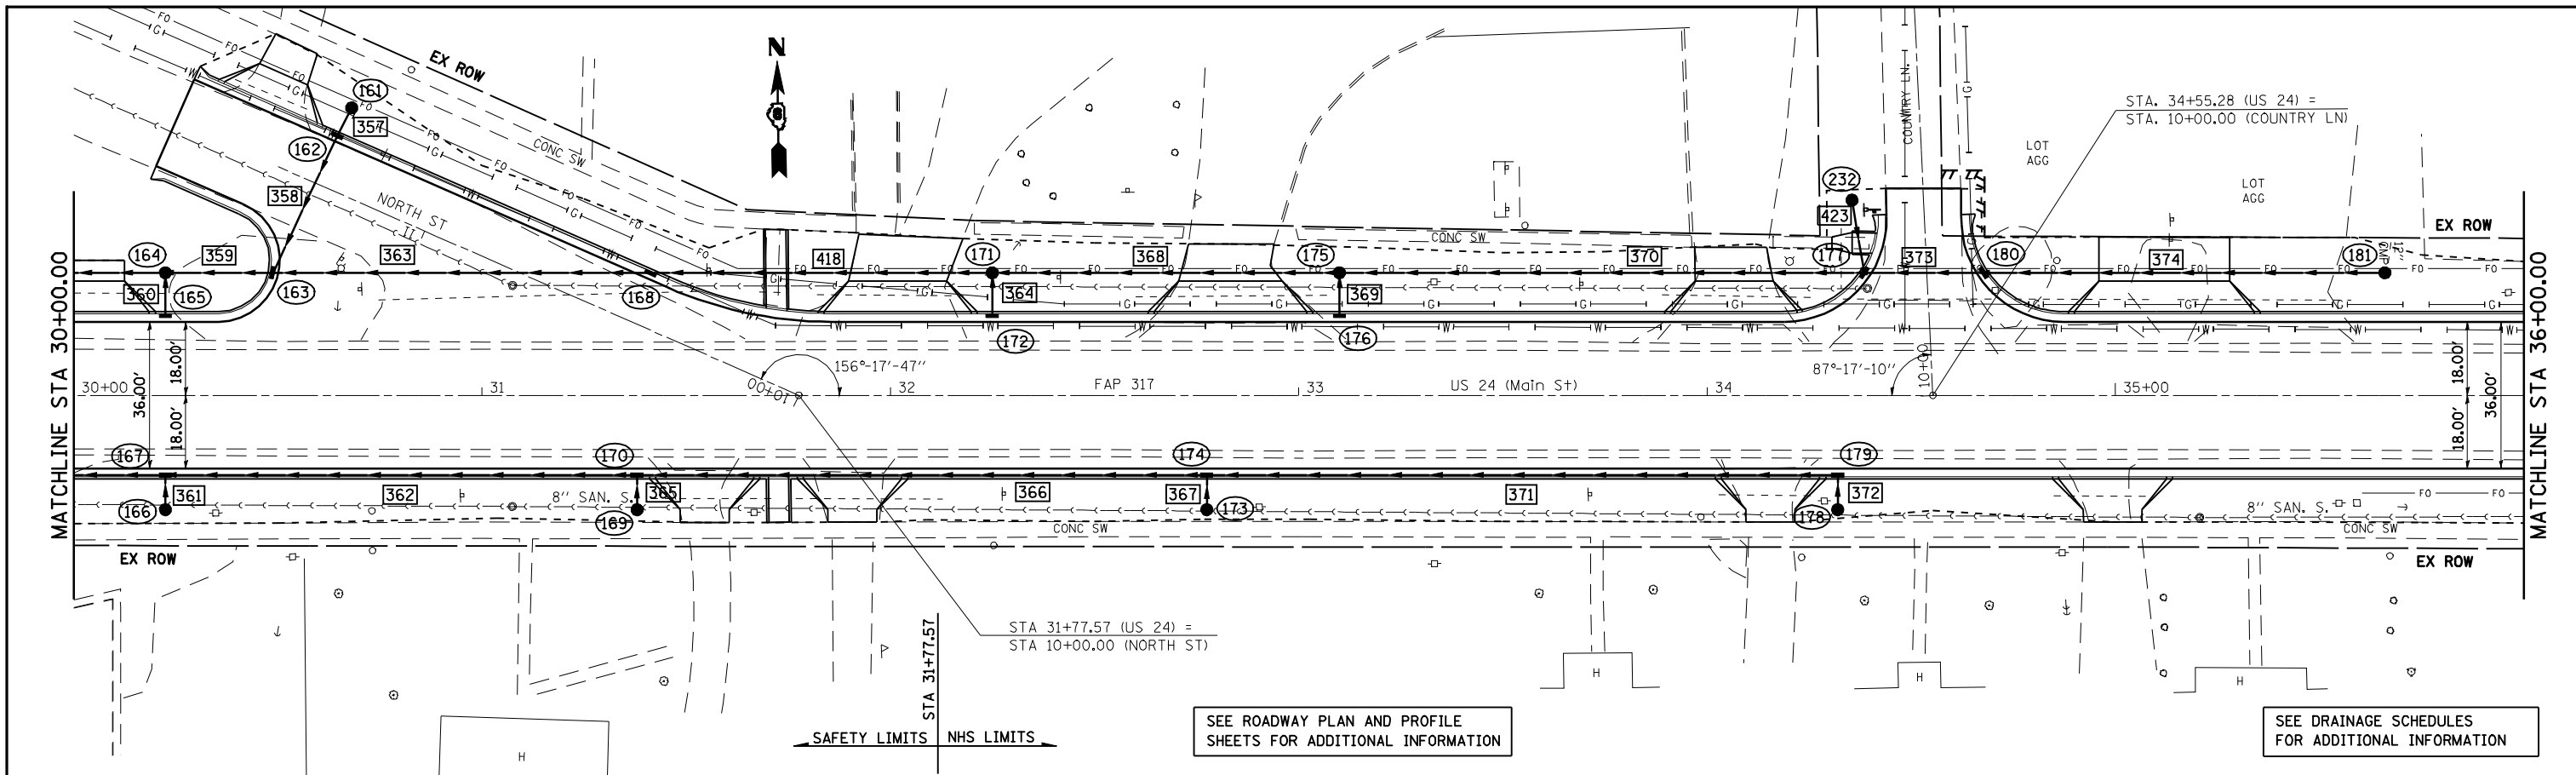

FILE NAME =	USER NAME = laughlinr1	DESIGNED -	REVISED -	STATE OF ILLINOIS DEPARTMENT OF TRANSPORTATION	DRAINAGE PLAN AND PROFILE SHEETS	F.A.P. RTE.	SECTION	COUNTY	TOTAL SHEETS	SHEET NO.
ct:\pwork\PWIDOT\LAUGHLINR1\dms20175\d672b60-shr-plan40.dgn		CHECKED -	REVISED -			7(W-1,RS-8,AN) 9RS-4	BROWN	177	67	
PLOT SCALE = 40.0000' / IN.		DRAWN -	REVISED -			CONTRACT NO. 72B60				
PLOT DATE = Oct-07-2009 09:38:21AM		CHECKED -	REVISED -			FED. ROAD DIST. NO.	ILLINOIS FED. AID PROJECT	• FAP 717 (115 241 & 550 (11 90)		